

RTE.	SECTION	COUNTY	TOTAL SHEETS	SHEET NO.
TR 14A	02-01122-00-BR	IROQUOIS	22	1
FED. ROAD DIST. NO. 7	ILLINOIS	CONTRACT NO. 87460		

**STATE OF ILLINOIS
DEPARTMENT OF TRANSPORTATION
PLANS FOR PROPOSED
HIGHWAY BRIDGE PROGRAM
IROQUOIS COUNTY**





**ARTESIA ROAD DISTRICT SECTION 02-01122-00-BR
TOWNSHIP ROAD 14A OVER LOUIS CREEK
PROJECT NO. BROS-0075(138)
JOB NUMBER C-93-092-10**

INDEX OF SHEETS

SHEET NO.	DESCRIPTION
1.	COVER SHEET
2.	GENERAL NOTES, DETAILS, TYPICAL SECTIONS
3.	SUMMARY OF QUANTITIES, SCHEDULES OF QUANTITIES
4.	TRAFFIC CONTROL PLAN
5.	EROSION CONTROL PLAN
6.	PLAN AND PROFILE
7.-15.	STRUCTURE PLANS
16.-22.	CROSS SECTIONS

REQUIRED HIGHWAY STANDARDS

- 000001-05
- 280001-05
- 515001-03
- 635006-03
- 701901-01
- BLR 21-8

 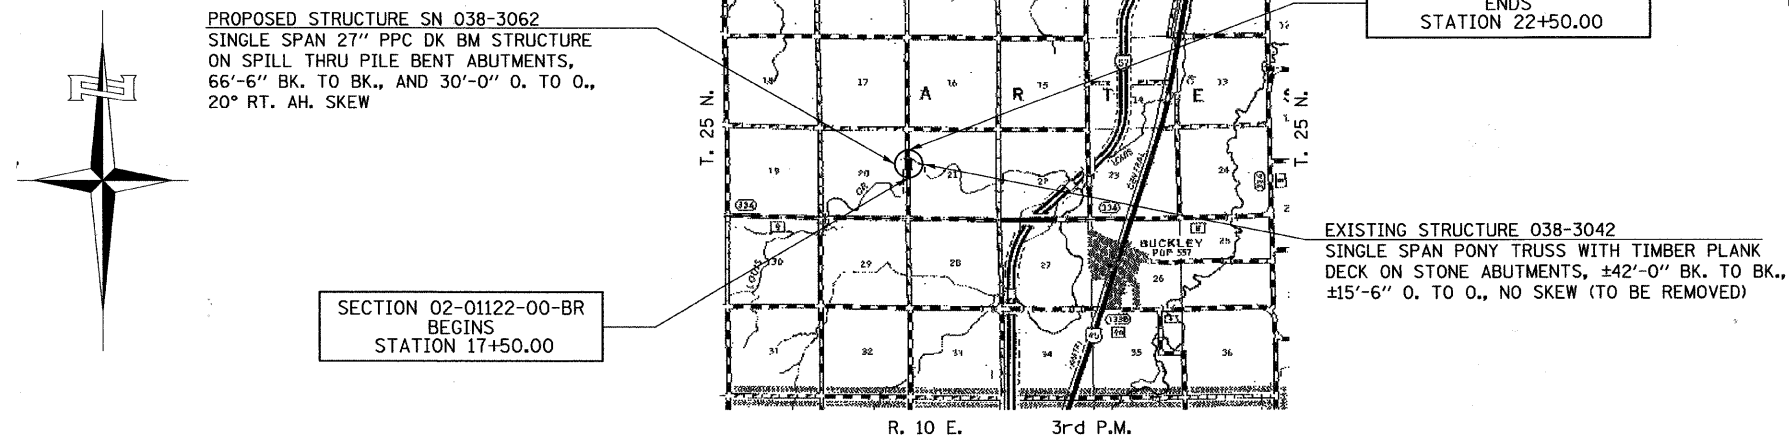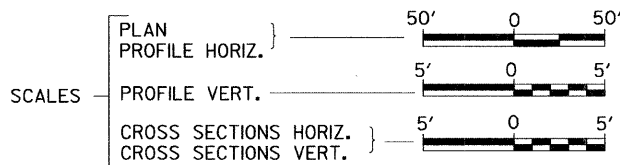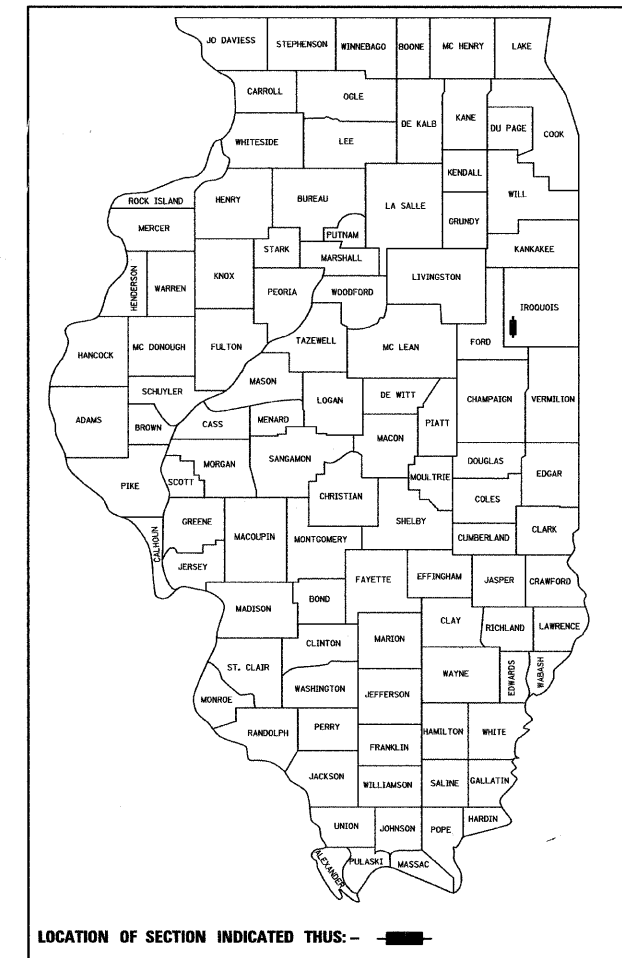

NET LENGTH OF PROJECT = 500.00 FEET = 0.095 MILES
DESIGN CLASSIFICATION: LOCAL ROAD (NON-URBAN)
DESIGN ADT = 30 (2010)
DESIGN SPEED = 30 MPH

PLANS DESIGNED IN ACCORDANCE WITH BUREAU OF LOCAL ROADS AND STREETS MANUAL GUIDELINES FOR TWO LANE RURAL LOCAL ROADS - RECONSTRUCTION


APPROVED 3-16 2010
Stephano D. Margu
ARTESIA ROAD DISTRICT
HIGHWAY COMMISSIONER

APPROVED March 16, 2010
John V. M...
IROQUOIS COUNTY ENGINEER

PASSED MARCH 29 2010
John V. M...
DISTRICT THREE ENGINEER OF
LOCAL ROADS & STREETS

Released For
Bid Based on
Limited Review MARCH 29 2010
Bryce R...
DEPUTY DIRECTOR OF HIGHWAYS,
REGION TWO ENGINEER

STATE OF ILLINOIS
DEPARTMENT OF TRANSPORTATION

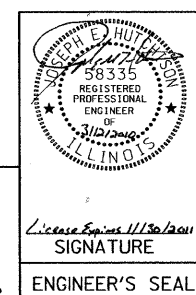

Hutchison Engineering, Inc.
JACKSONVILLE ILLINOIS
SHOREWOOD ILLINOIS
2010 JOB#2782

UTILITY COMPANIES
VERIZON
BLOOMINGTON, ILLINOIS

EASTERN ILLINI ELECTRIC COOPERATIVE
PAXTON, ILLINOIS

J.U.L.I.E.
JOINT UTILITY LOCATION INFORMATION FOR EXCAVATION
1-800-892-0123
OR 811

ARTESIA ROAD DISTRICT CONTRACT NO. 87460

2782E001