


F.A.P. RTE.	SECTION	COUNTY	TOTAL SHEETS	SHEET NO.
399	36R-1, (37R-2)	TAZEWELL	449	75
STA 7+663,000		TO STA 10+097,000		
FED. ROAD DIST. NO. 4		ILLINOIS FED. AID PROJECT		

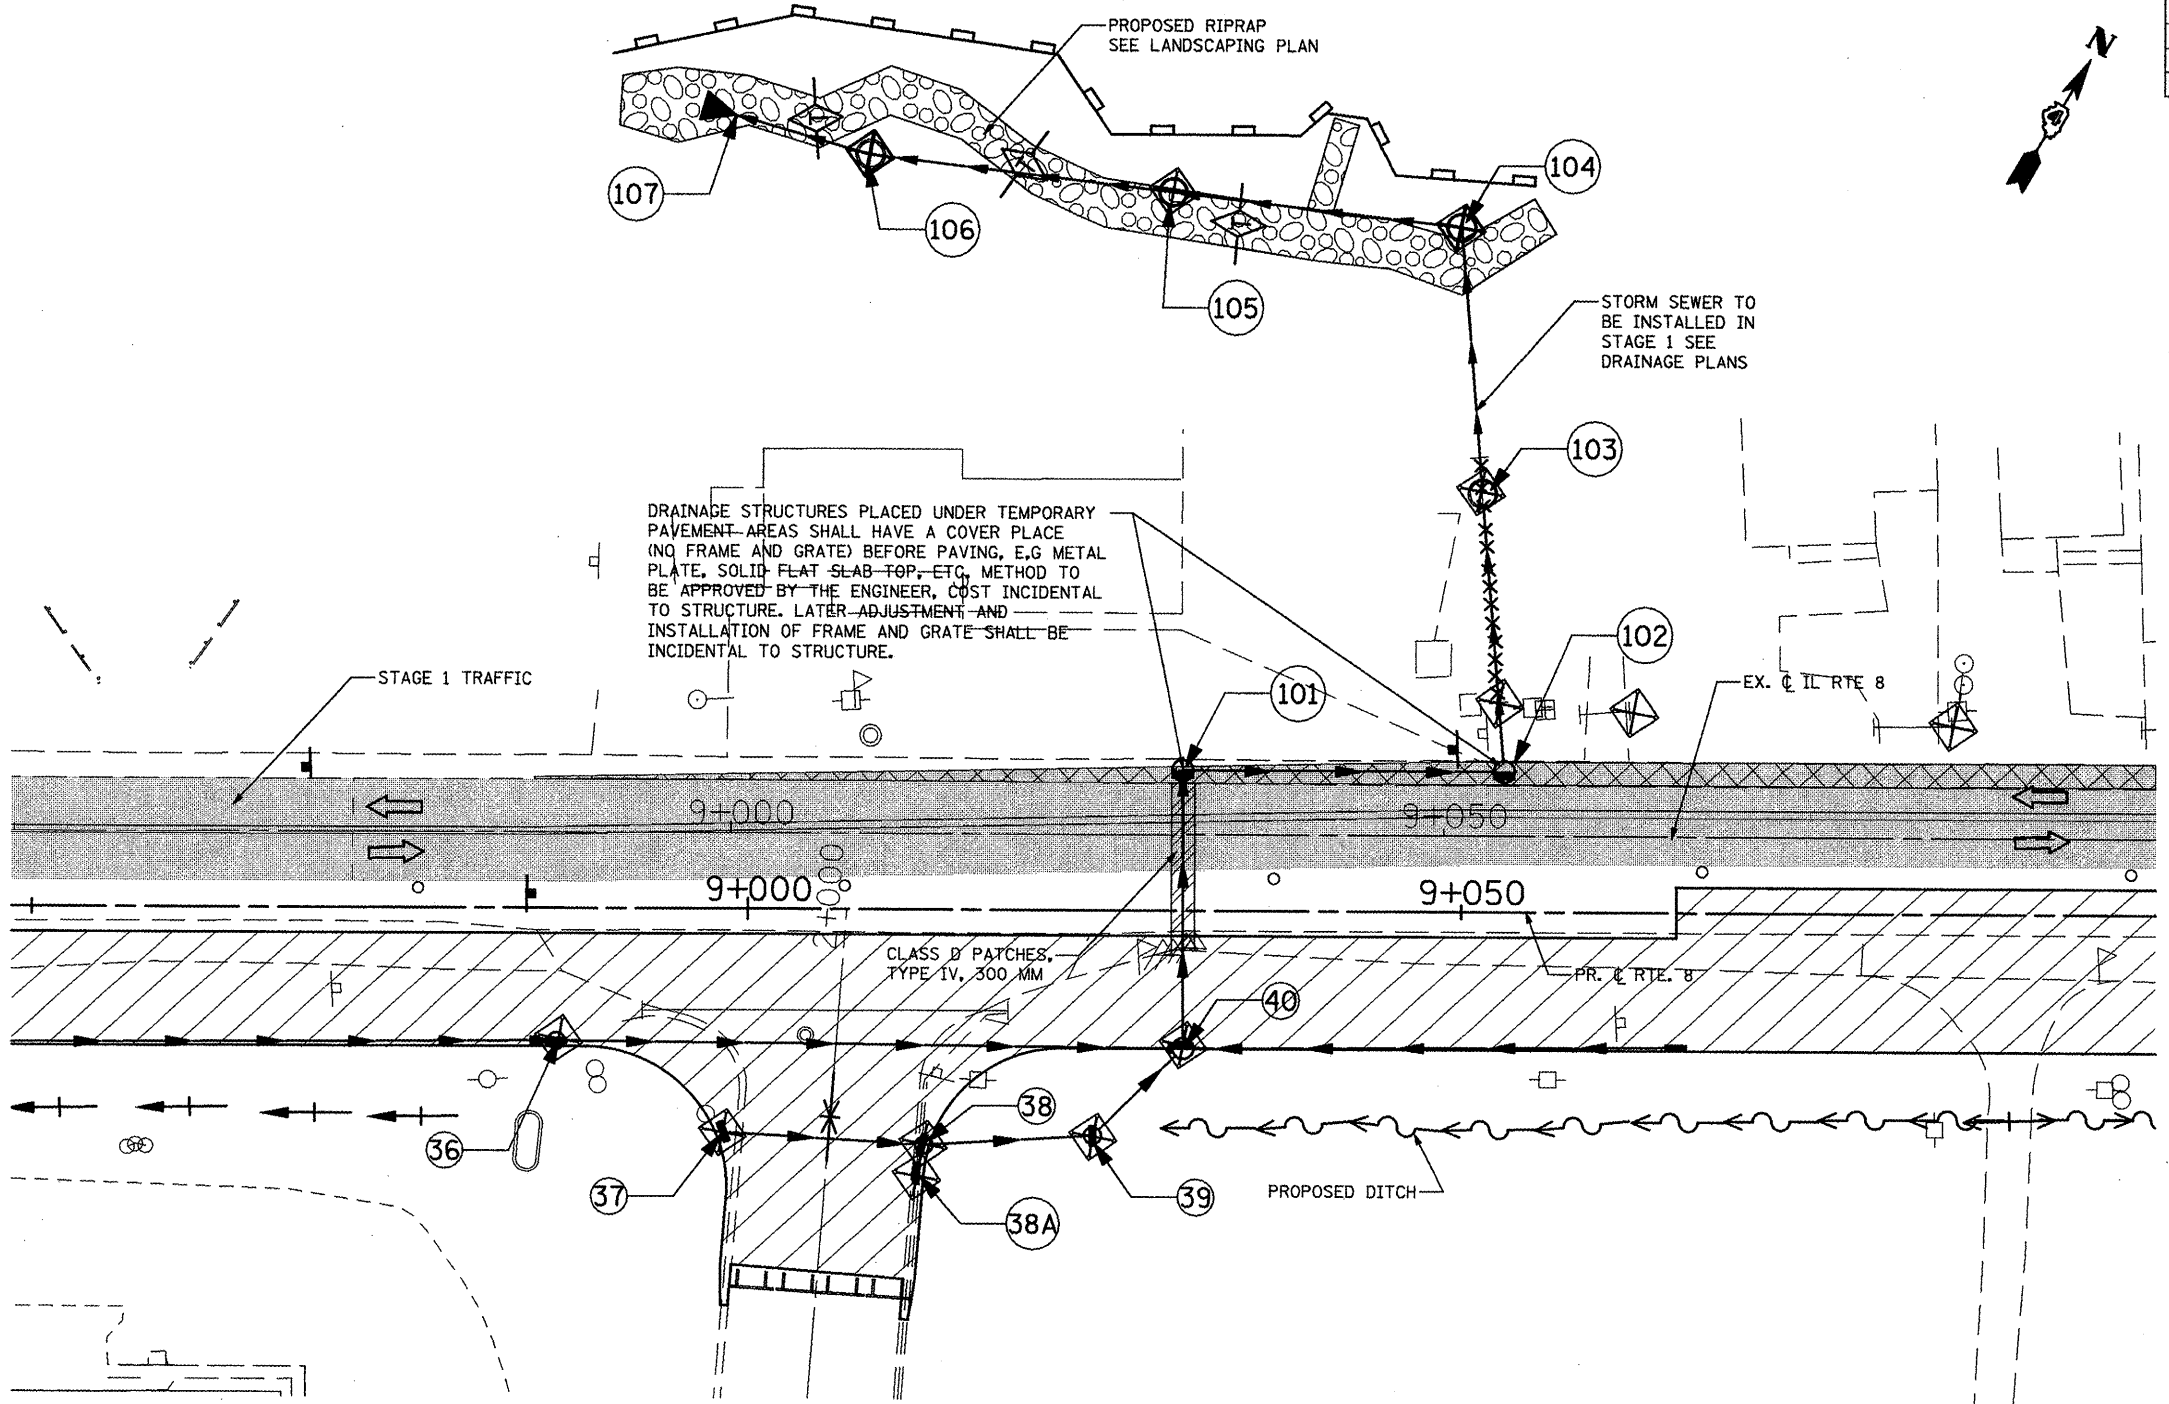

DRAINAGE STRUCTURES PLACED UNDER TEMPORARY PAVEMENT AREAS SHALL HAVE A COVER PLACE (NO FRAME AND GRATE) BEFORE PAVING, E.G. METAL PLATE, SOLID FLAT SLAB TOP, ETC. METHOD TO BE APPROVED BY THE ENGINEER. COST INCIDENTAL TO STRUCTURE. LATER ADJUSTMENT AND INSTALLATION OF FRAME AND GRATE SHALL BE INCIDENTAL TO STRUCTURE.


DETAIL G

LEGEND

- TEMPORARY DRAINAGE STRUCTURE SEE SCHEDULE
- INLET AND PIPE PROTECTION
- DRAINAGE REMOVAL
- TEMPORARY PAVEMENT
- DRAINAGE STRUCTURE SEE SCHEDULE
- STAGE 1 WORK ZONE SEE MOT PLANS
- EXISTING STORM SEWER
- PROPOSED STORM SEWER
- PERIMETER EROSION BARRIER
- OPEN TRAFFIC LANE

NOTES:

1. POSITIVE DRAINAGE WILL BE MAINTAINED DURING ALL STAGES OF CONSTRUCTION.
2. FOR MORE INFO ON STAGES OF CONSTRUCTION, TRAFFIC AND TEMPORARY PAVEMENT SEE MOT PLANS.
3. FOR MORE TEMPORARY EROSION CONTROL INFO, SEE TEMPORARY EROSION PLANS
4. FOR MORE DRAINAGE INFORMATION, SEE DRAINAGE AND UTILITIES PLANS.
5. FOR PERMANENT EROSION CONTROL INFORMATION, SEE LANDSCAPE PLANS.
6. THE DETAILS ARE SUGGESTED SOLUTIONS FOR SOME OF THE DRAINAGE PROBLEMS DURING STAGE I CONSTRUCTION. TEMPORARY DRAINAGE DURING STAGES OF CONSTRUCTION SHALL BE CONDUCTED BY CONTRACTOR AND APPROVED BY THE ENGINEER.

 

REVISIONS	
NAME	DATE
LCE	1-29-10

ILLINOIS DEPARTMENT OF TRANSPORTATION  
 ILLINOIS ROUTE 8 - SEGMENT 2  
 TEMPORARY DRAINAGE DETAILS

SCALE:  
 DATE:

DRAWN BY:  
 CHECKED BY: