

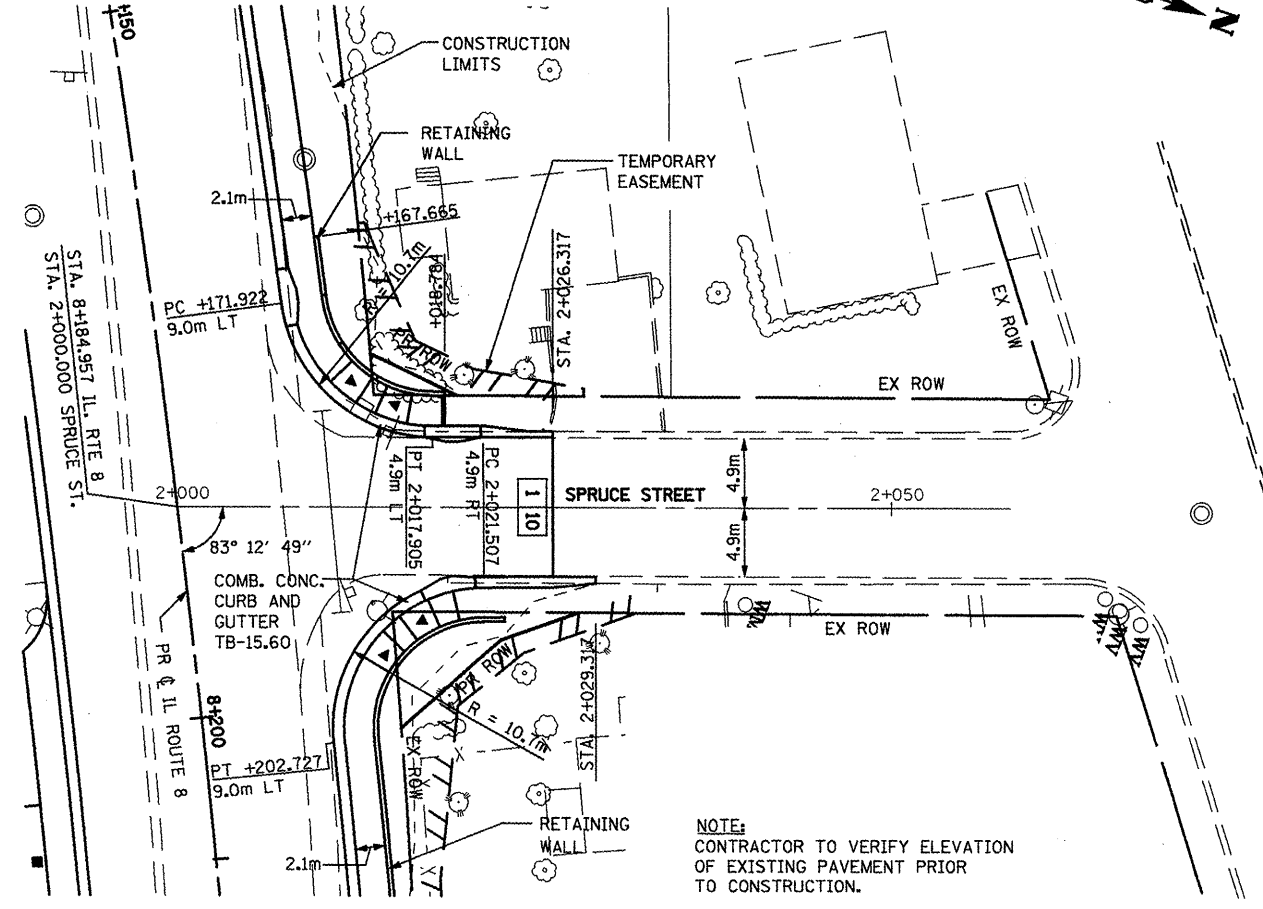


F.A.P. RTE.	SECTION	COUNTY	TOTAL SHEETS	SHEET NO.
FAP399	36R-1,37R-2	TAZEWELL	449	112
FED. ROAD DIST. NO. 4 ILLINOIS FED. AID PROJECT				

SPRUCE STREET

 


EDGEHILL COURT

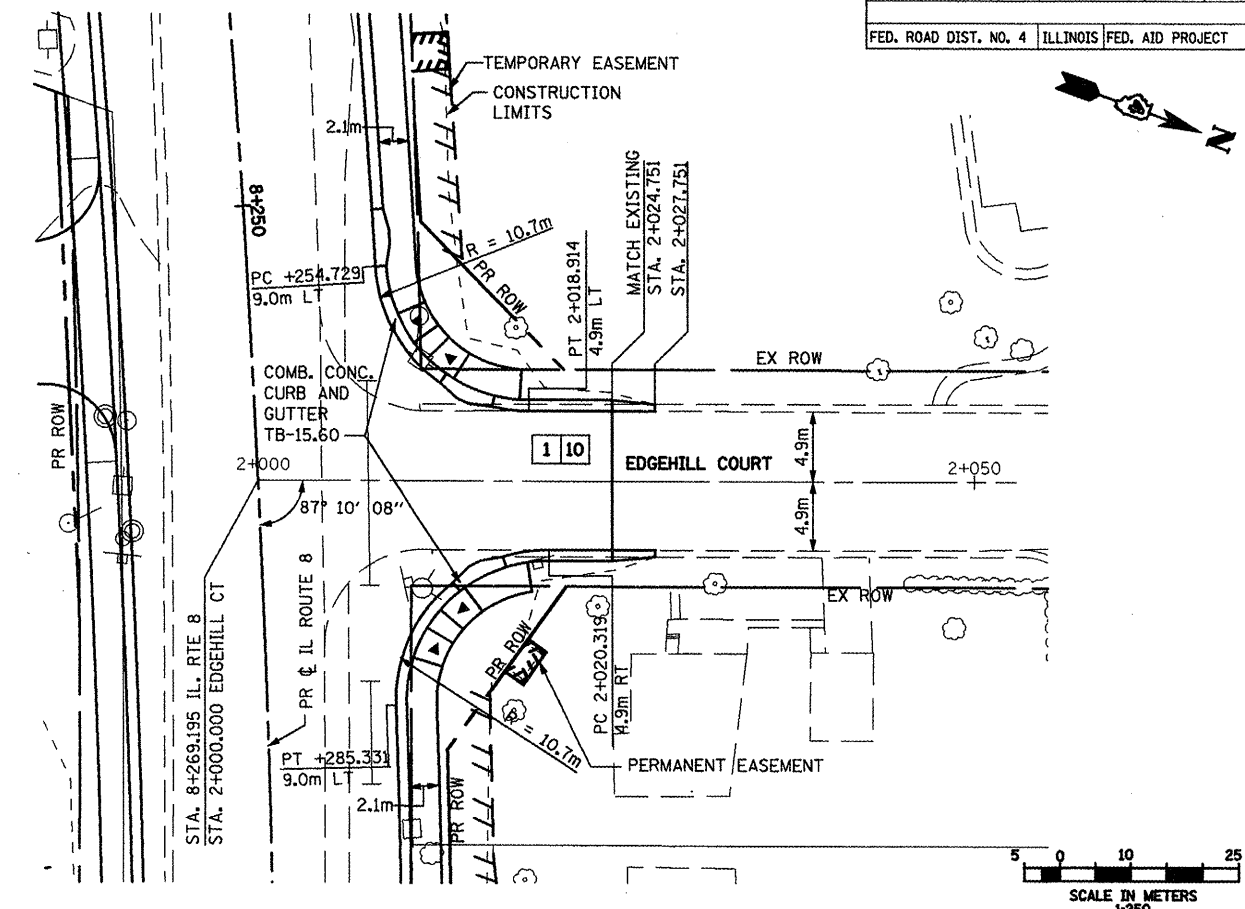

FINAL SURVEY PLOTTED	BY	DATE
NOTE BOOK TEMPLATE		
AREAS CHECKED		
NO.		

ORIGINAL SURVEY PLOTTED	BY	DATE
NOTE BOOK TEMPLATE		
AREAS CHECKED		
NO.		

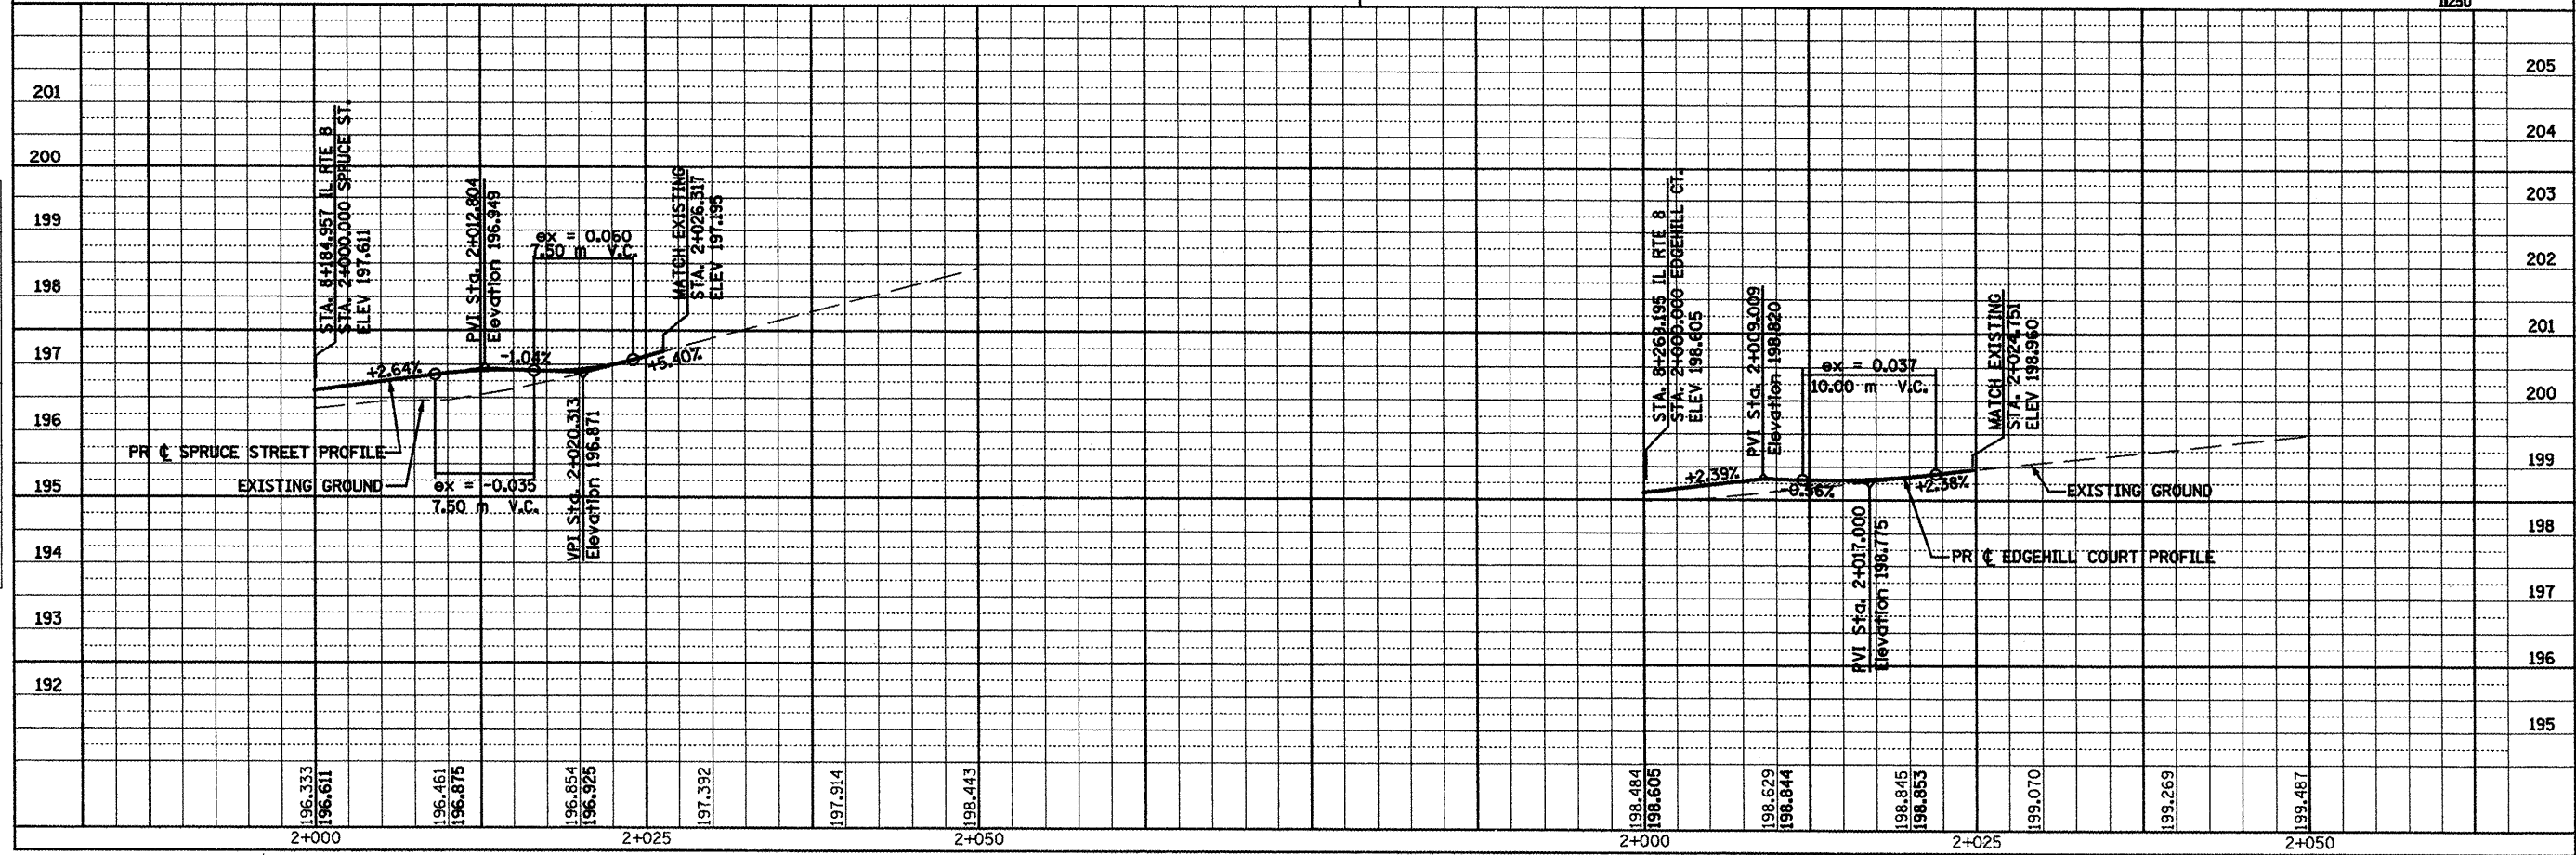

PROPOSED PLAN AND PROFILE - SPRUCE STREET/EDGEHILL COURT