
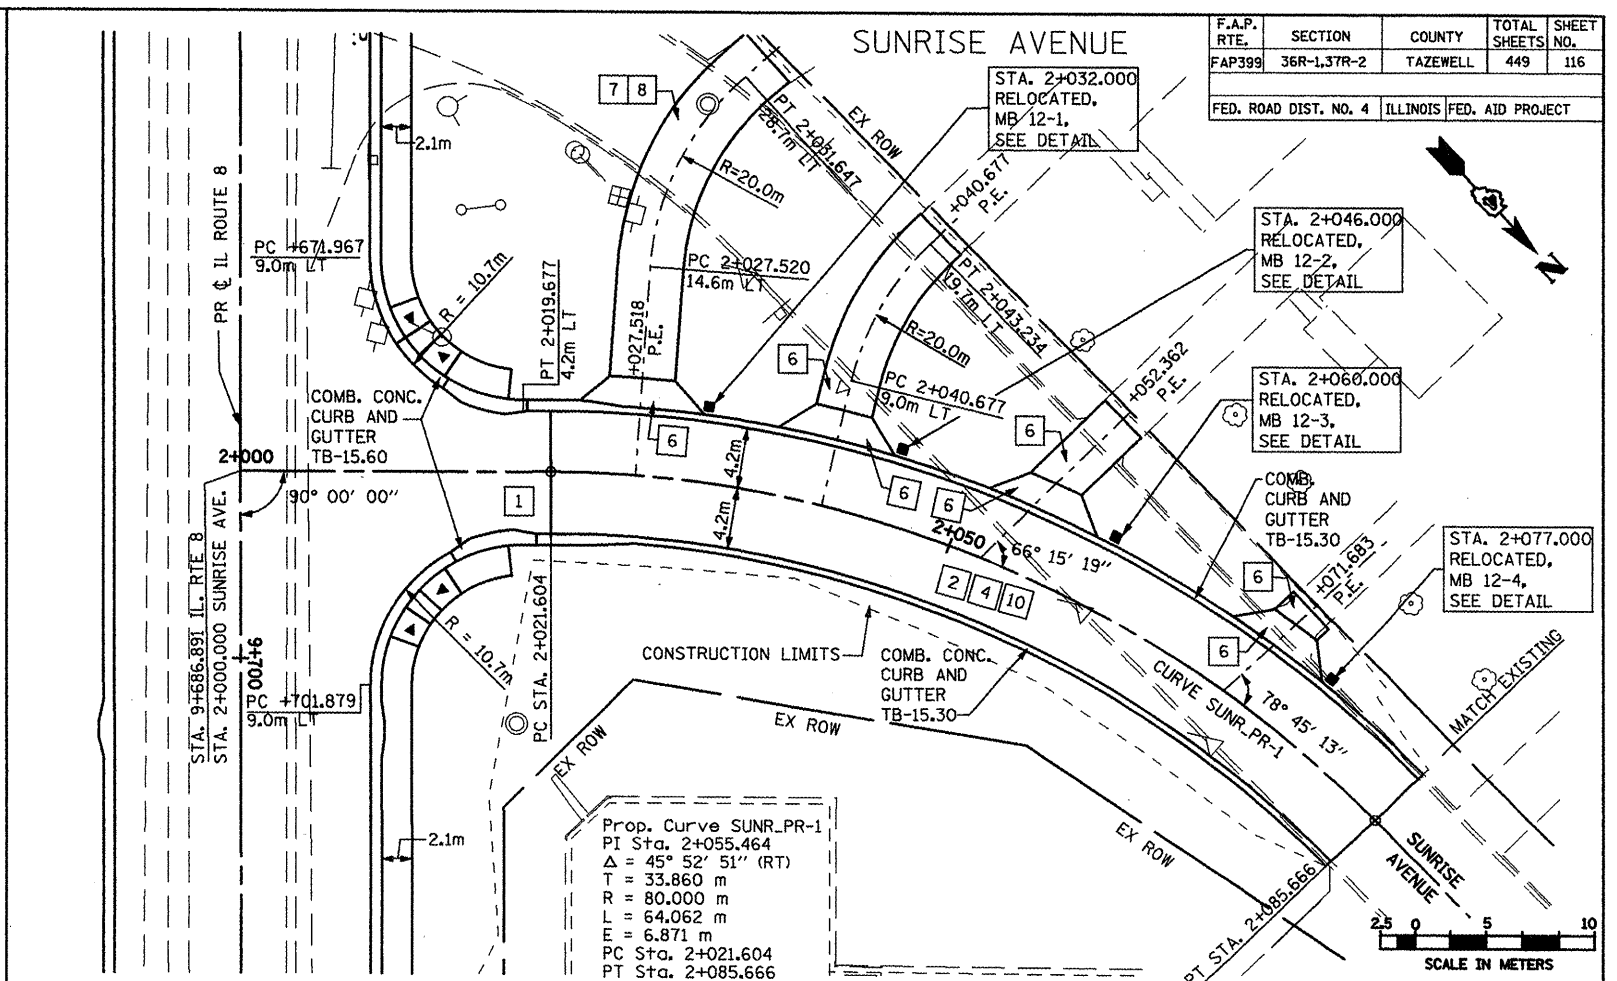


F.A.P. RTE.	SECTION	COUNTY	TOTAL SHEETS	SHEET NO.
FAP399	36R-1,3TR-2	TAZEWELL	449	116
FED. ROAD DIST. NO. 4 ILLINOIS FED. AID PROJECT				

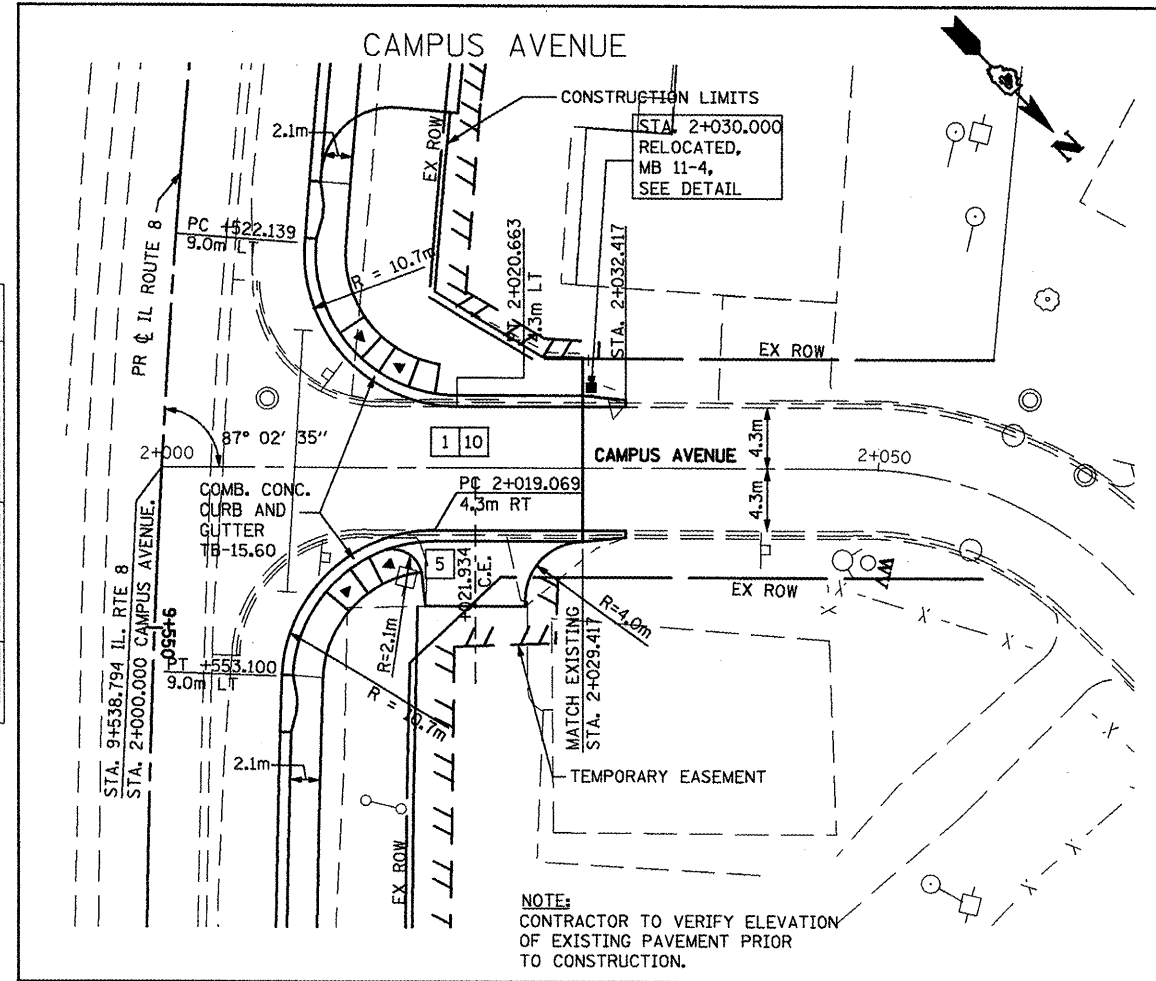


BY	DATE

FINAL SURVEY PLOTTED  
NOTE BOOK TEMPLATE AREAS CHECKED

BY	DATE

ORIGINAL SURVEY PLOTTED  
NOTE BOOK TEMPLATE AREAS CHECKED

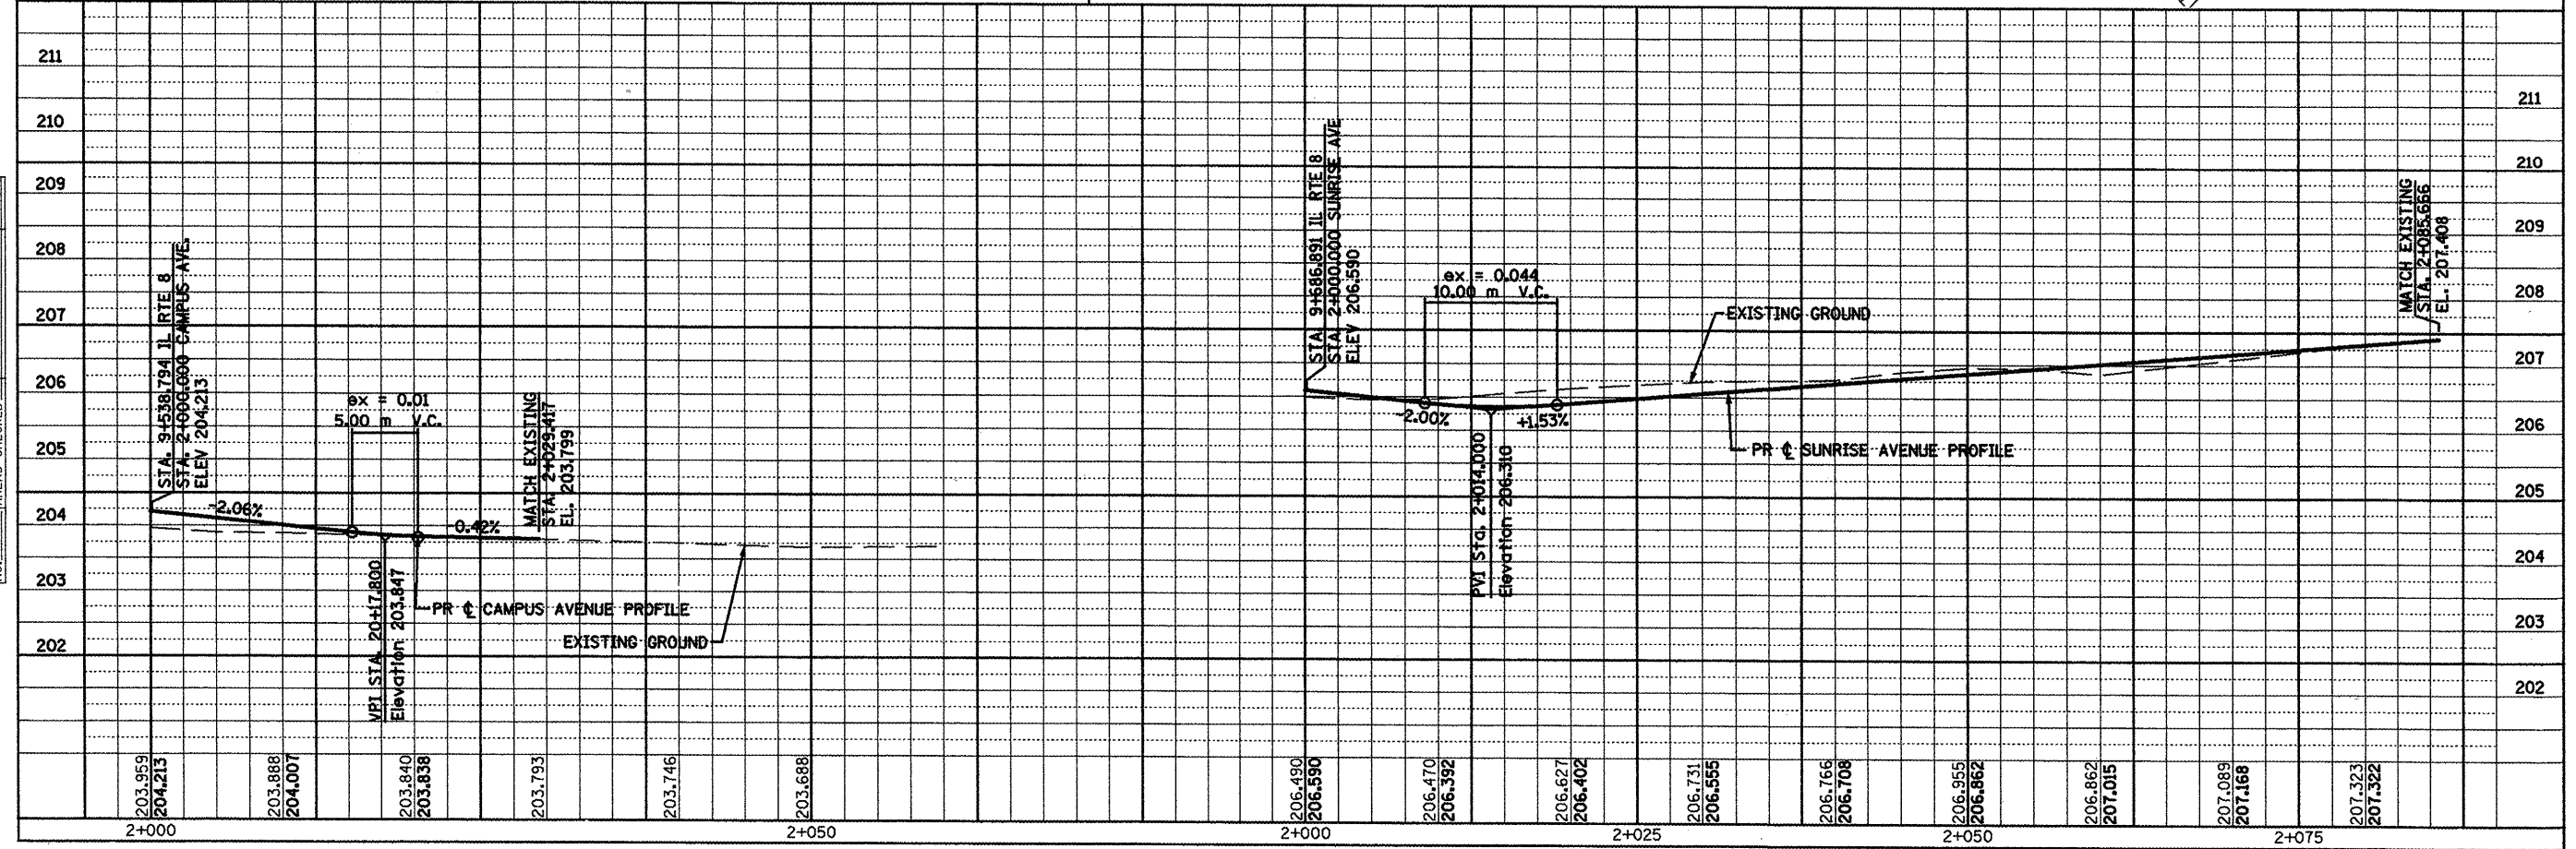

PROPOSED PLAN AND PROFILE - CAMPUS AVENUE/SUNRISE AVENUE