



F.A.P. RTE.	SECTION	COUNTY	TOTAL SHEETS	SHEET NO.
FAP399	36R-1,37R-2	TAZEWELL	449	131
STA 8+875		TO STA 9+050		
FED. ROAD DIST. NO. 4		ILLINOIS FED. AID PROJECT		

BY	DATE
ORIGINAL SURVEYED	
SURVEY PLOTTED	
NOTE BOOK TEMPLATE	
AREAS CHECKED	
NO.	

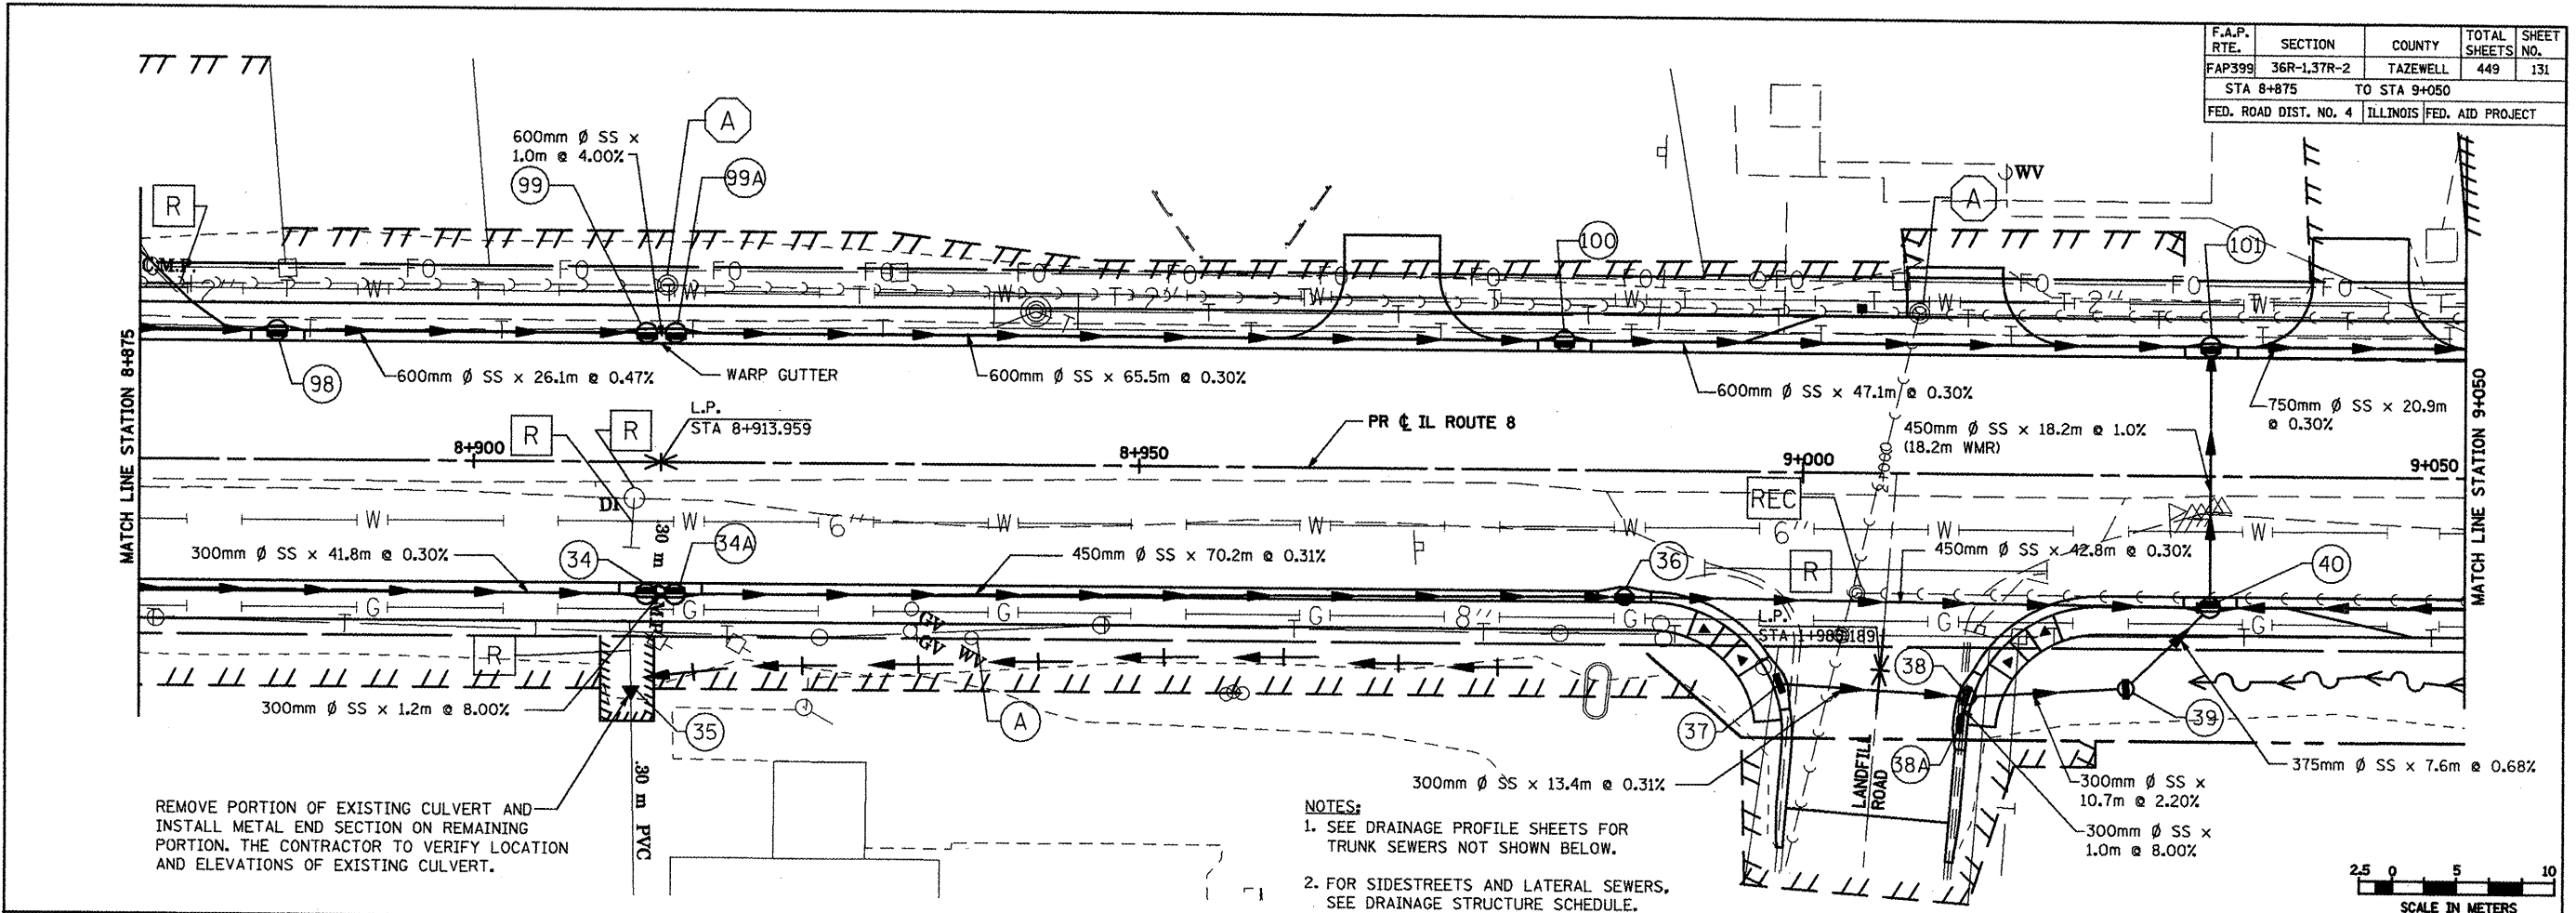

BY	DATE
ORIGINAL SURVEYED	
SURVEY PLOTTED	
NOTE BOOK TEMPLATE	
AREAS CHECKED	
NO.	

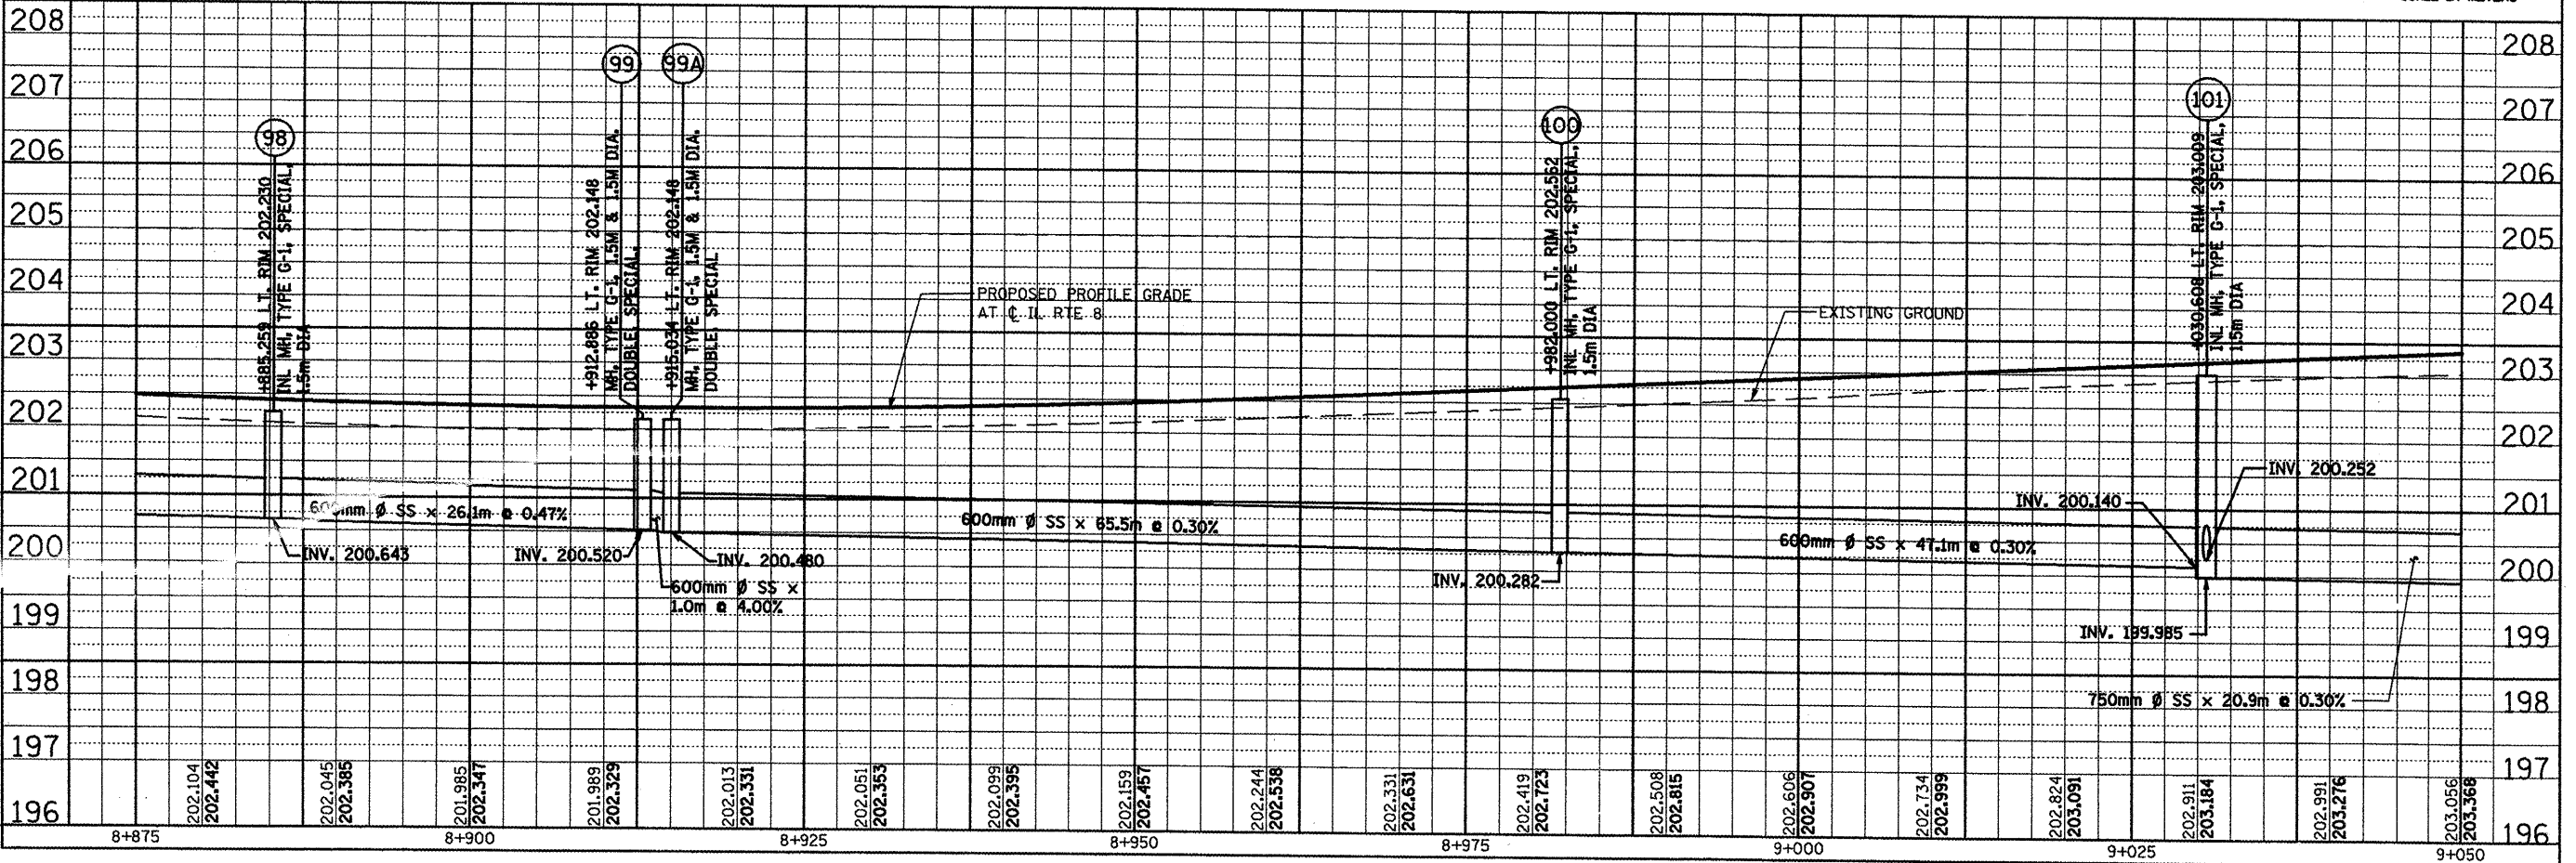

SCALE: H: 1:250, V: 1:50 DRAINAGE & UTILITIES PLAN AND PROFILE