

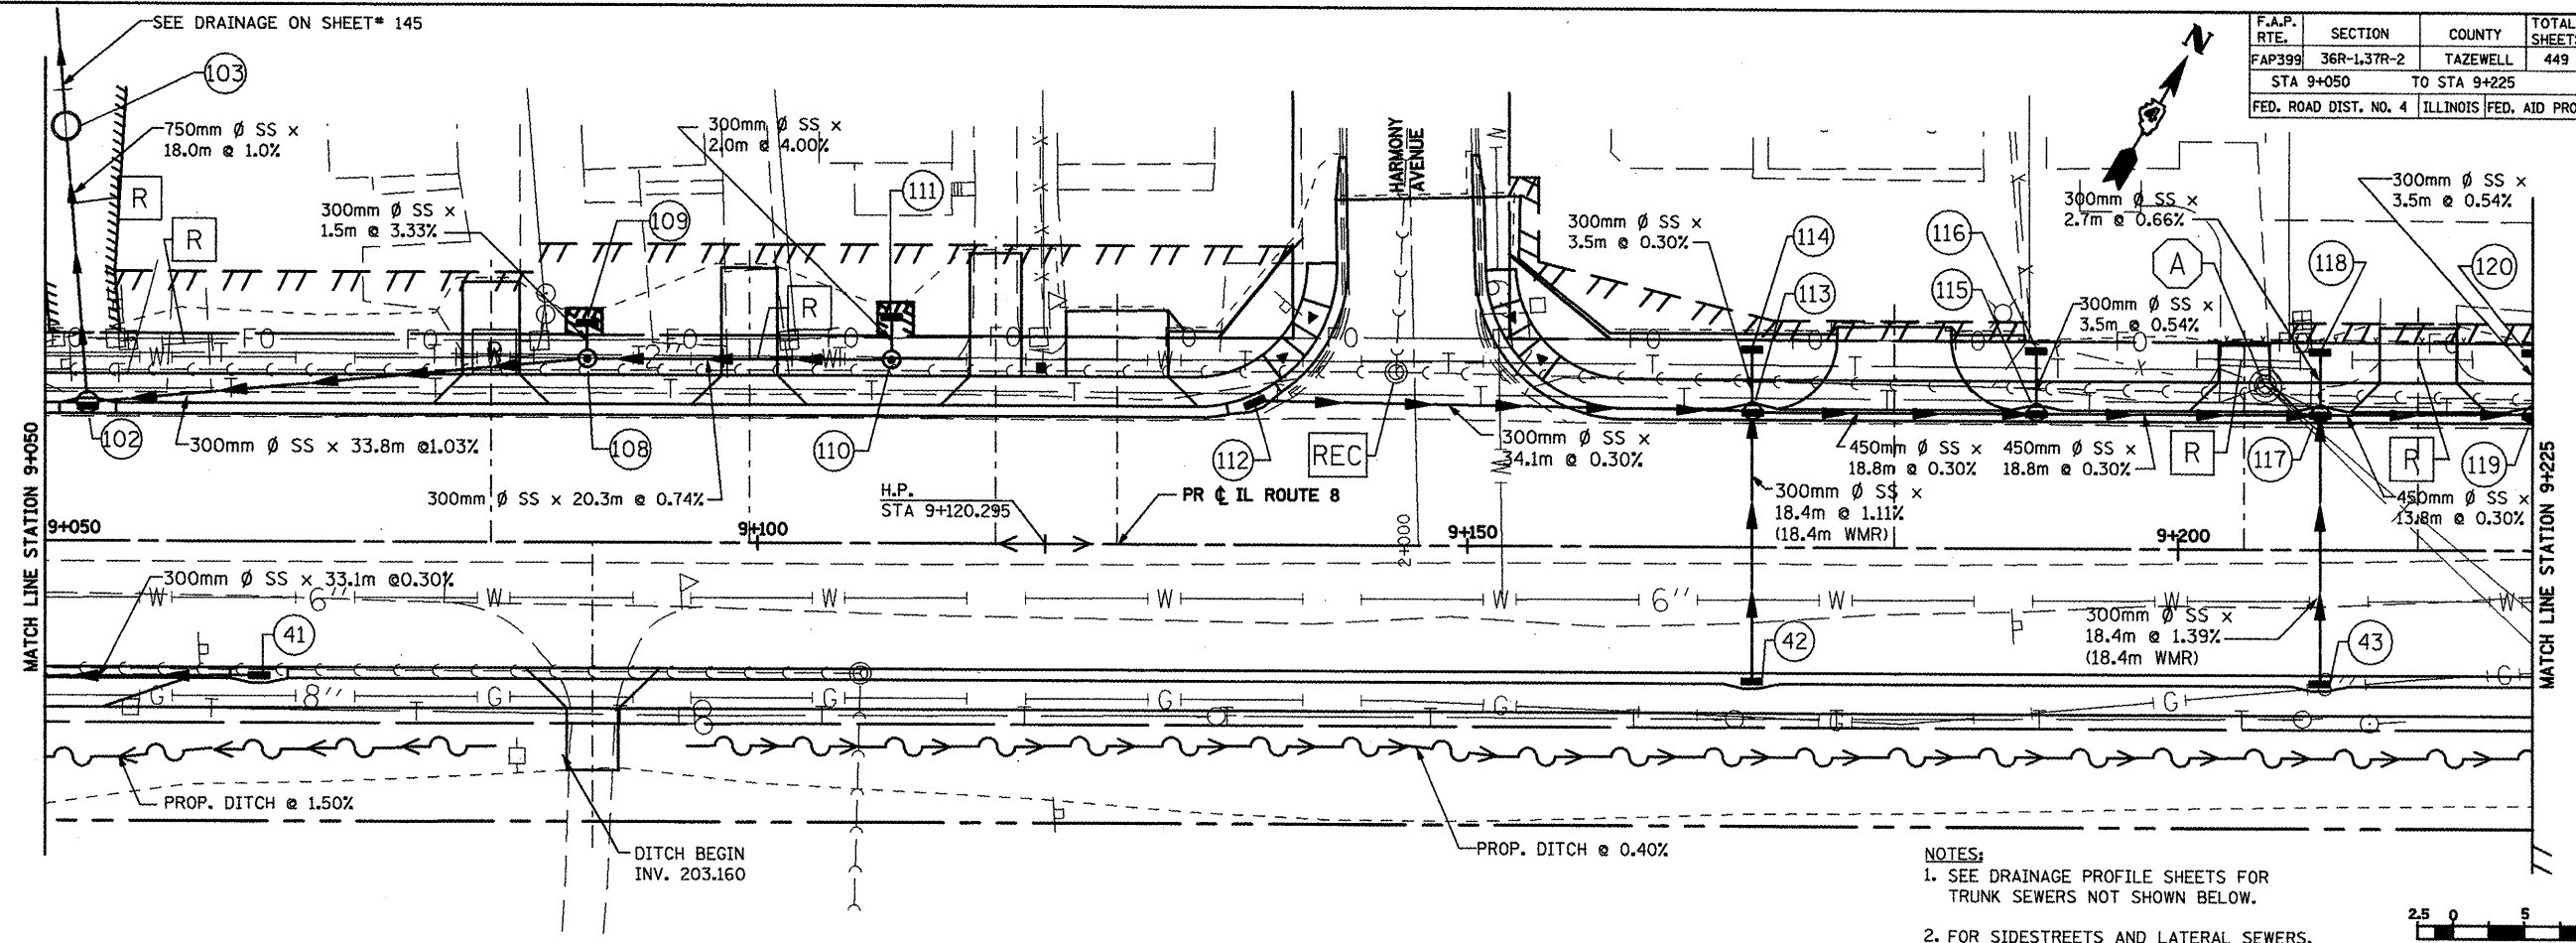


F.A.P. RTE.	SECTION	COUNTY	TOTAL SHEETS	SHEET NO.
FAP399	36R-1,37R-2	TAZEWELL	449	132
STA 9+050		TO STA 9+225		
FED. ROAD DIST. NO. 4 ILLINOIS FED. AID PROJECT				

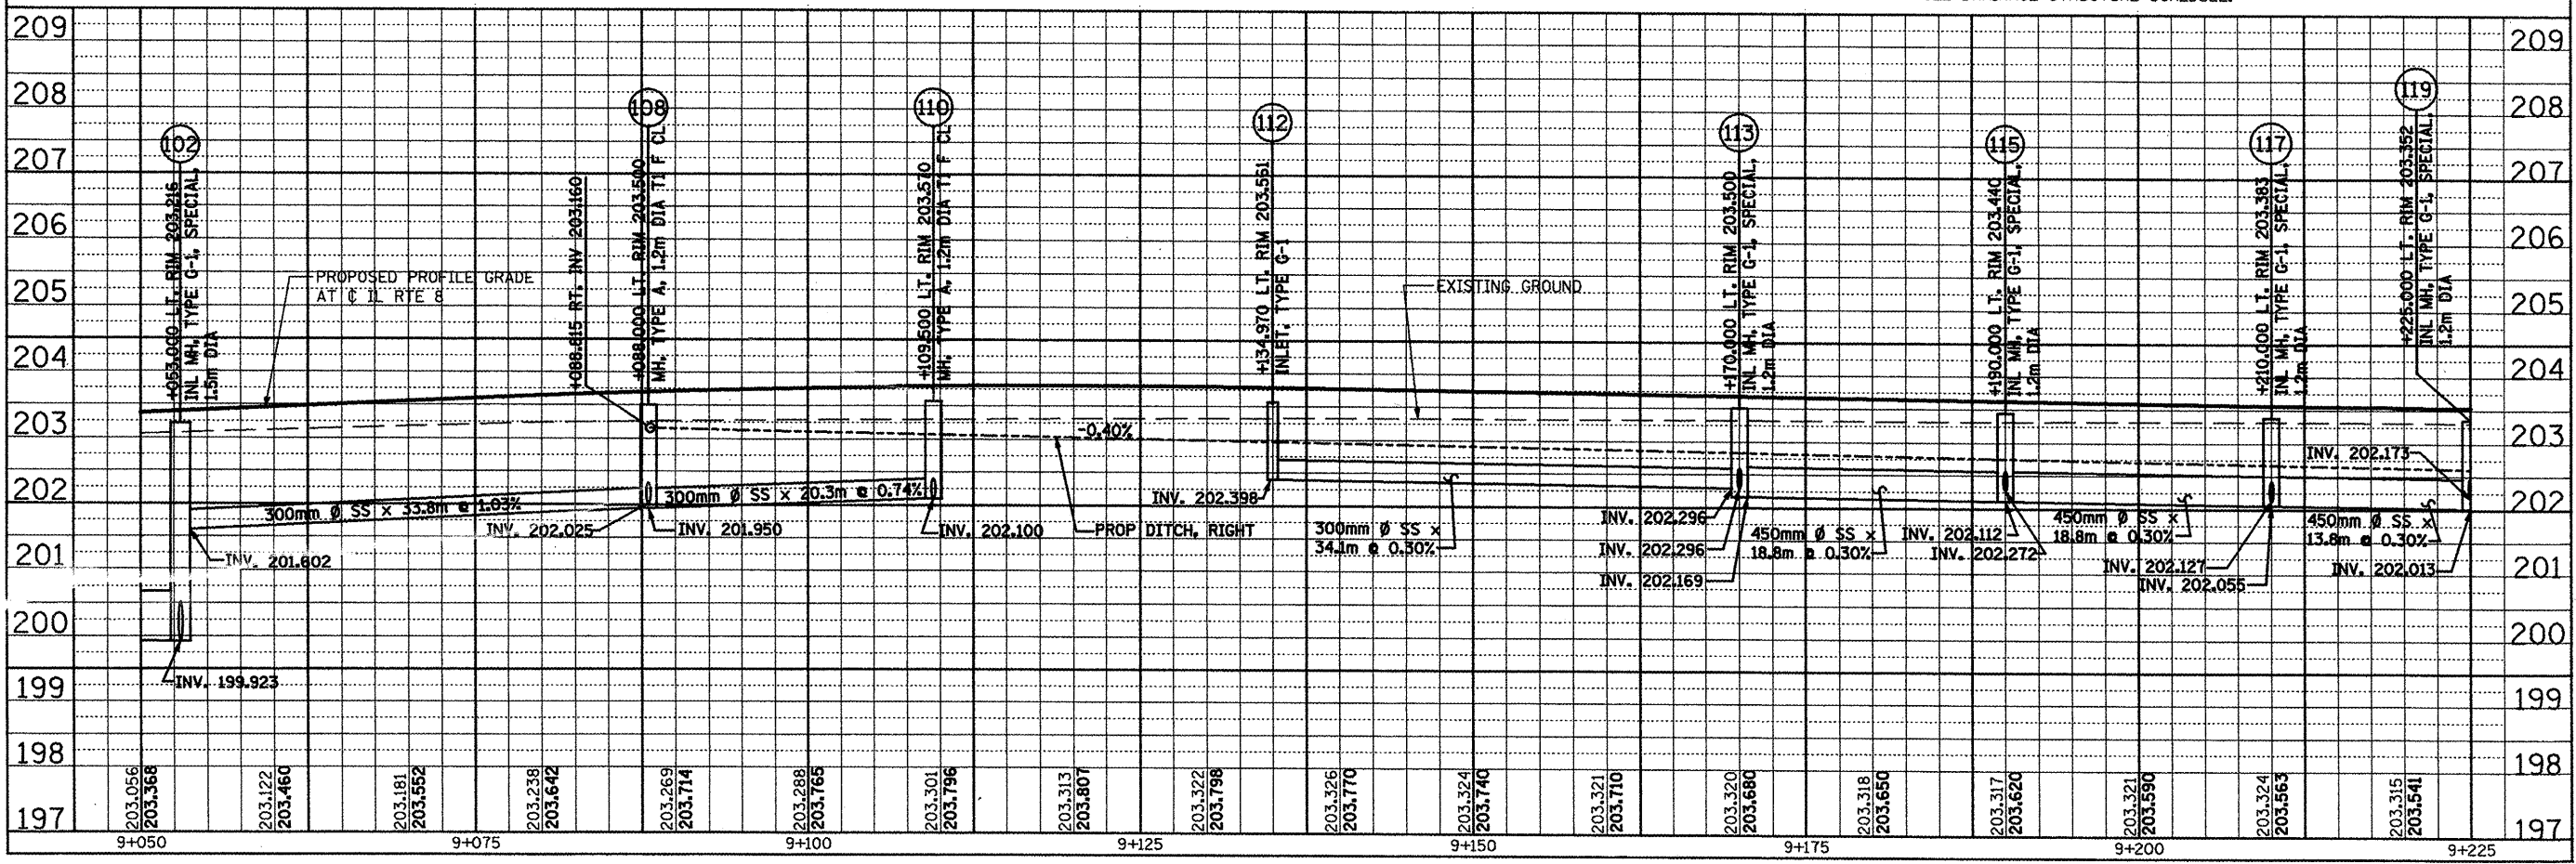

- NOTES:
- SEE DRAINAGE PROFILE SHEETS FOR TRUNK SEWERS NOT SHOWN BELOW.
 - FOR SIDESTREETS AND LATERAL SEWERS, SEE DRAINAGE STRUCTURE SCHEDULE.

 

SCALE: H: 1:250, V: 1:50 DRAINAGE & UTILITIES PLAN AND PROFILE

BY	DATE

FINAL SURVEY PLOTTED
NOTE BOOK TEMPLATE NO. _____
AREAS CHECKED _____

BY	DATE

ORIGINAL SURVEY PLOTTED
NOTE BOOK TEMPLATE NO. _____
AREAS CHECKED _____