




F.A. RTE.	SECTION	COUNTY	TOTAL SHEETS	SHEET NO.
399	36R-1, (37R-2)	TAZEWELL	449	249
STA.		TO STA.		
FED. ROAD DIST. NO. 4		ILLINOIS	FED. AID PROJECT	

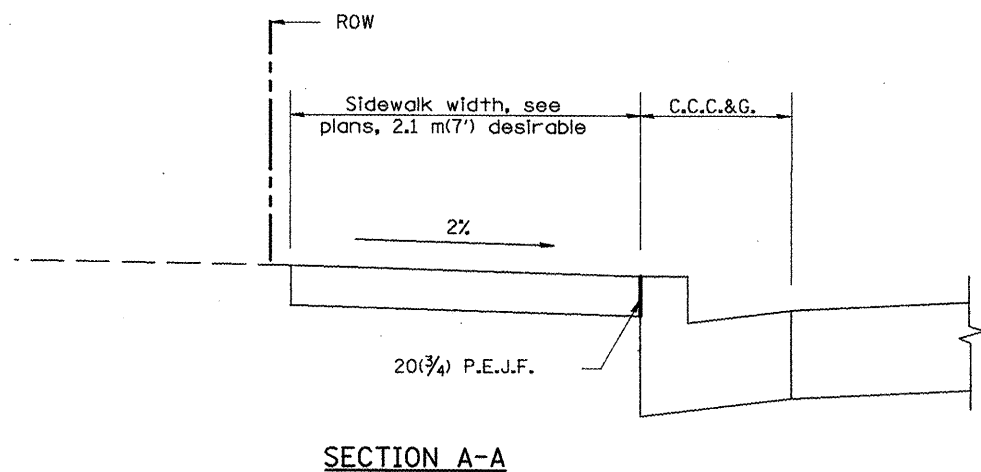


SECTION A-A

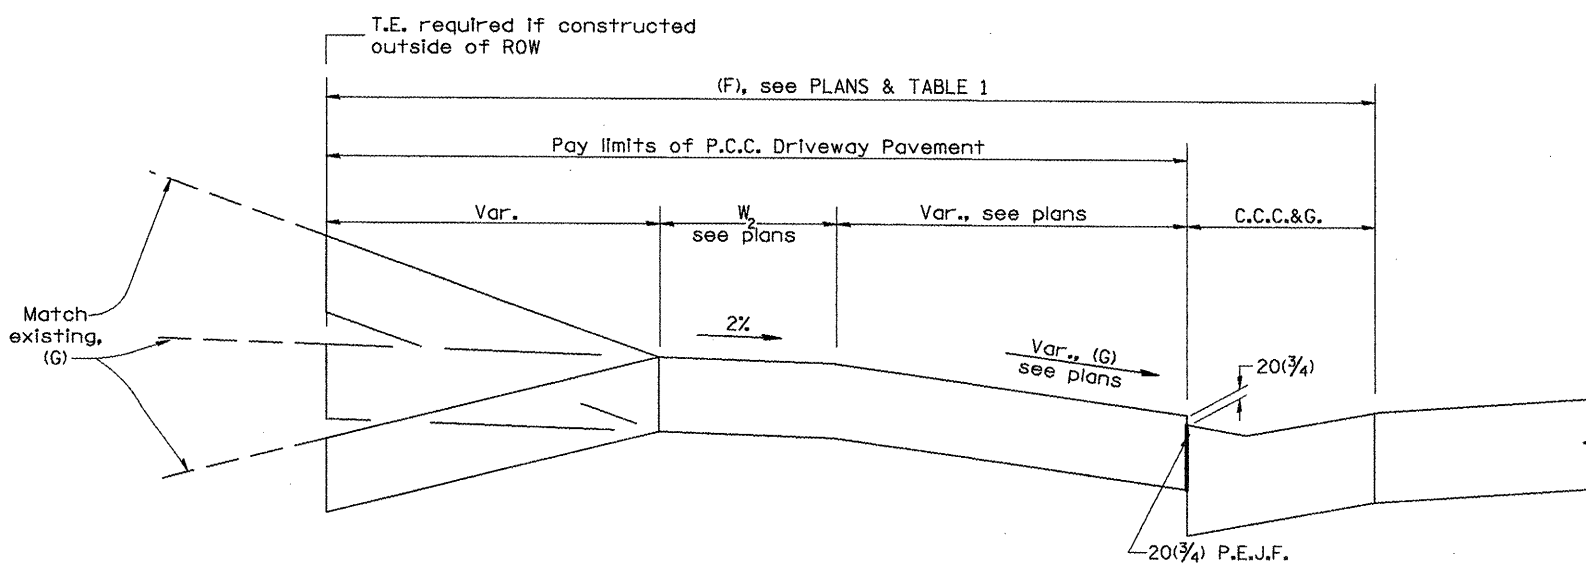

SECTION B-B

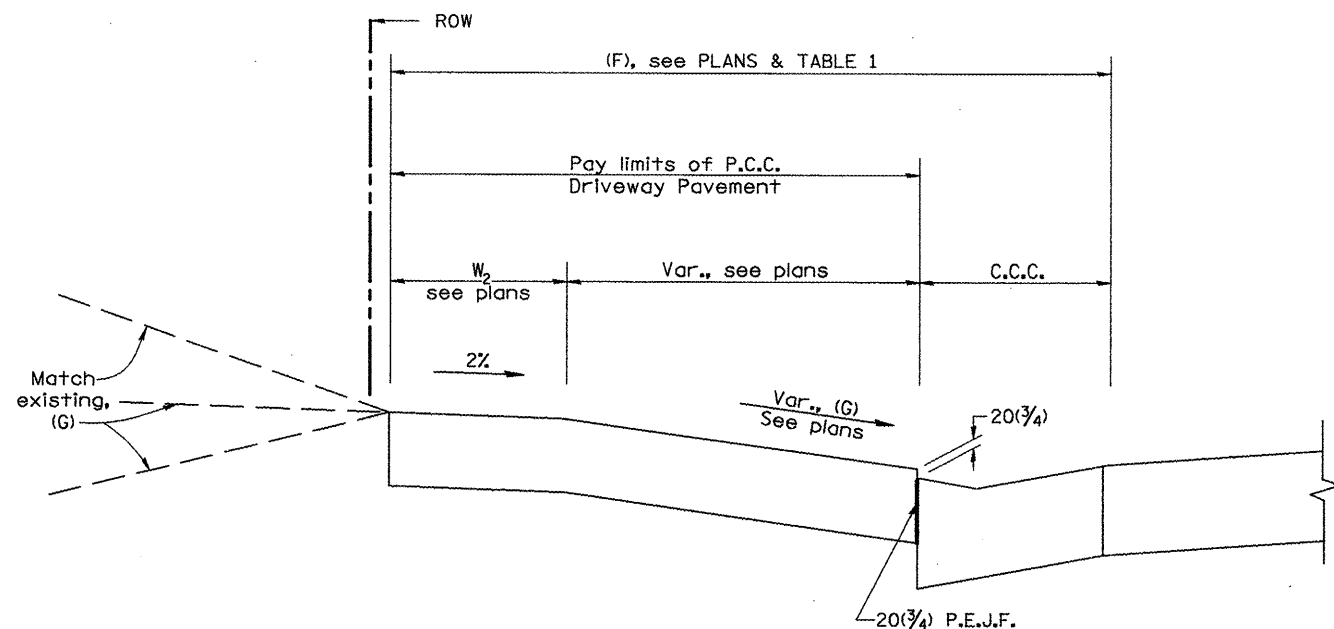

SECTION C-C

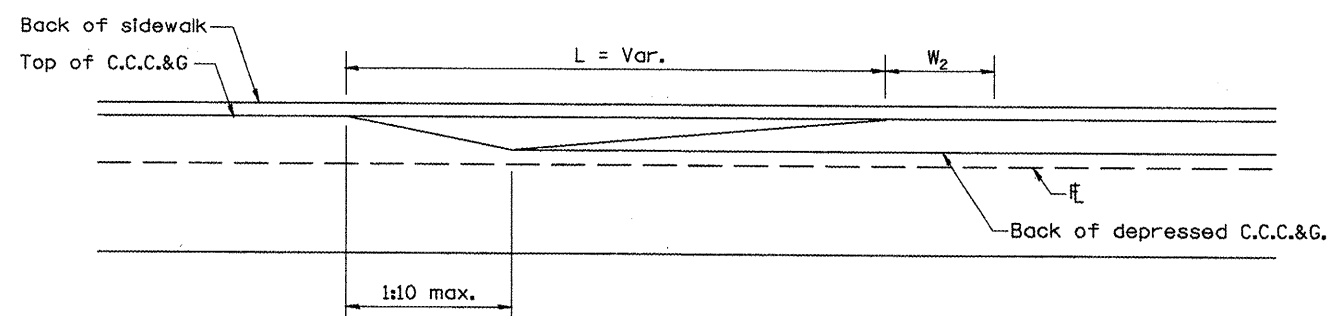

FRONT ELEVATION

All dimensions are in millimeters (inches) unless otherwise noted.

ILLINOIS DEPARTMENT OF TRANSPORTATION
DISTRICT CADD STANDARD
URBAN ENTRANCES ACCESSIBLE TO THE DISABLED SPECIAL DESIGN FOR CURBLINE SIDEWALKS
CADD STD NO. 423111-D4 SHEET 2 OF 2
SCALE: NOT TO SCALE
DATE: **DATE**
DRAWN BY: CADD
CHECKED BY: T. PICKERING