


RAYMOND W. PETERS AND  
MILDREN W. PETERS

SUNNYLAND CHURCH  
OF THE NAZARENE

WILLIAM R. AND  
RHONDA M. LYNN

PROP. CURVE SMTCV1  
PI STA. = 11+72.39  
Δ = 0° 13' 55" (RT)  
D = 0° 06' 53"  
R = 50,000.00'  
T = 101.19'  
L = 202.39'  
E = 0.10'  
e = N.C.  
P.C. STA. = 10+71.19  
P.T. STA. = 12+73.58

PROP. CURVE SMTCV2  
PI STA. = 15+92.33  
Δ = 0° 11' 38" (RT)  
D = 0° 05' 44"  
R = 60,000.00'  
T = 101.59'  
L = 203.17'  
E = 0.09'  
e = N.C.  
P.C. STA. = 14+90.75  
P.T. STA. = 16+93.92

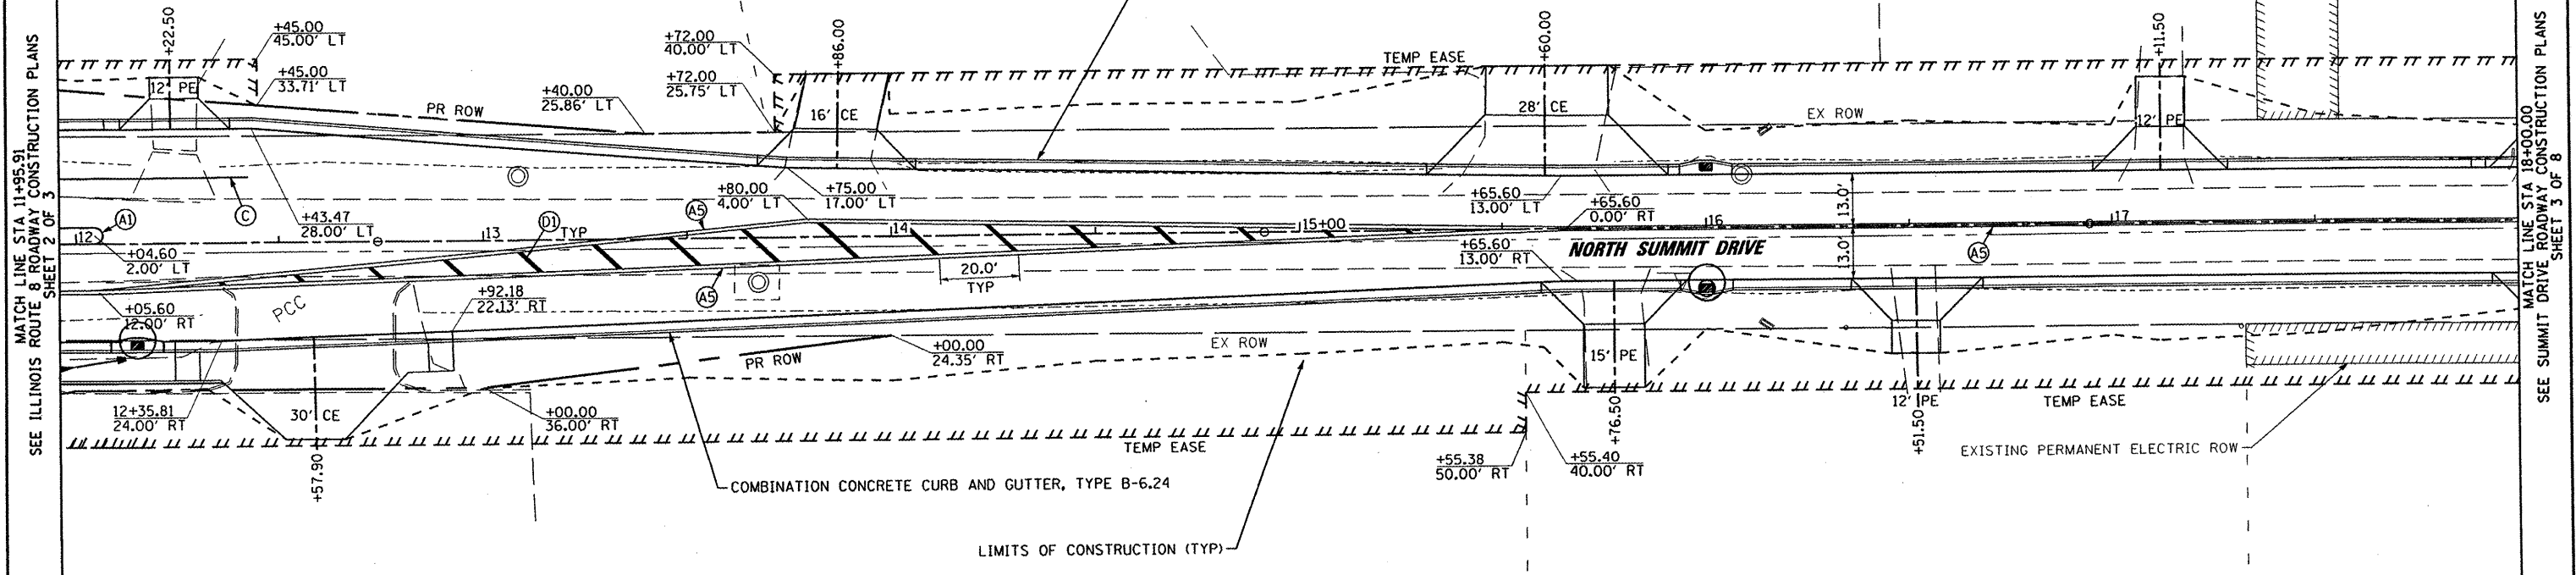

MATCH LINE STA 11+95.91  
SEE ILLINOIS ROUTE 8 ROADWAY CONSTRUCTION PLANS  
SHEET 2 OF 3

MATCH LINE STA 18+00.00  
SEE SUMMIT DRIVE ROADWAY CONSTRUCTION PLANS  
SHEET 3 OF 8


TAG	TYPE	COLOR	WIDTH
(A)	LINE	WHITE	4"
(AS)	LINE	YELLOW	4" - DOUBLE
(C)	LINE	WHITE	8"
(D)	LINE	YELLOW	12"

NOTE: FOR DRAINAGE, UTILITIES, AND EROSION CONTROL INFORMATION, SEE DRAINAGE, UTILITIES, AND EROSION CONTROL PLAN SHEET 2

ELIZABETH C. DIXON

MARILYN DIANE (DEBOLT) JONES AND  
MARY KATHERINE CARLS

MARWAN OATOUN AND  
REBECCA L. OATOUN

 

FILE NAME =	PLOT SCALE = *SCALE*	DESIGNED - RAW	REVISED -		<b>SUMMIT DRIVE ROADWAY CONSTRUCTION PLAN</b>	F.A.U. RTE.	SECTION	COUNTY	TOTAL SHEETS	SHEET NO.
	PLOT DATE = *DATE*	DRAWN - RAW	REVISED -			6775	04-00141-00-FP	TAZEWELL	187	42
#FILE#	PLOT TIME = *TIME*	CHECKED - RJA	REVISED -	SCALE: 1" = 20'	SHEET NO. 2 OF 8 SHEETS	STA. 12+00.00 TO STA. 18+00.00		FED. ROAD DIST. NO. ILLINOIS FED. AID PROJECT		
	DATE	DATE	REVISED -			CONTRACT NO. 89352				