
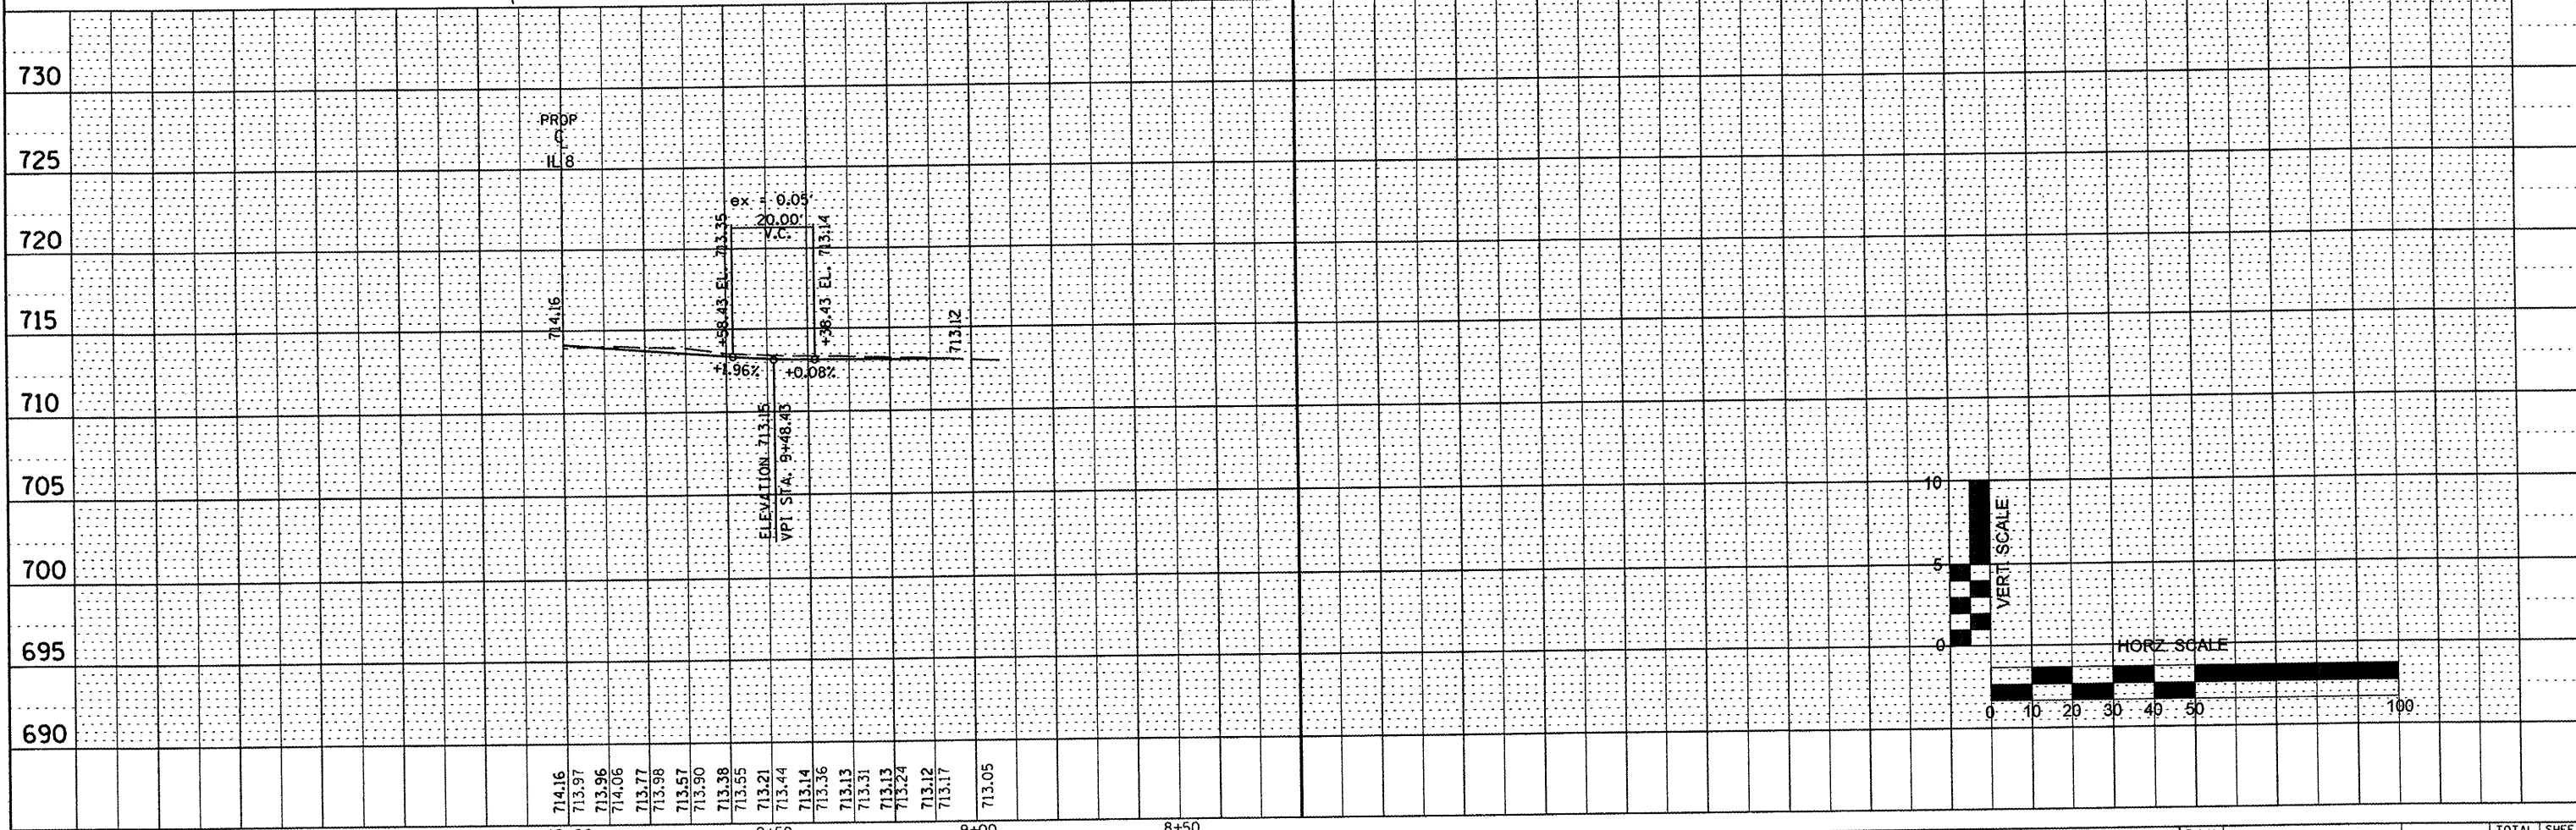
 


DATE	
BY	
PLANNED	
DESIGNED	
DRAWN	
CHECKED	
DATE	

DATE	
BY	
PLANNED	
DESIGNED	
DRAWN	
CHECKED	
DATE	

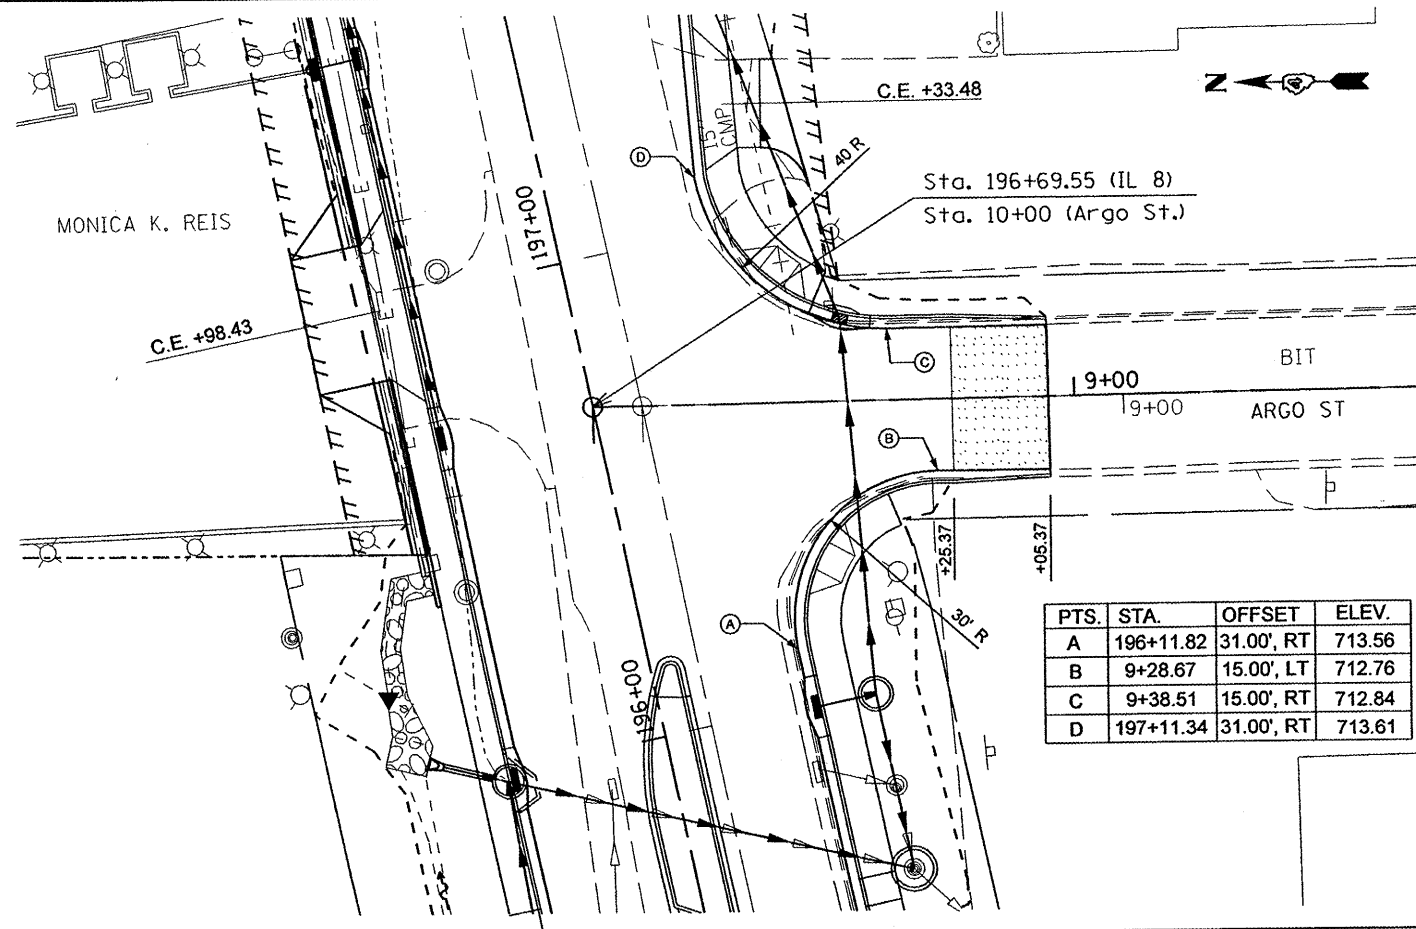

FILE NAME =	USER NAME = *USER*	DESIGNED -	REVISED -	STATE OF ILLINOIS DEPARTMENT OF TRANSPORTATION	ARGO STREET PLAN AND PROFILE	F.A.U. RTE.	SECTION	COUNTY	TOTAL SHEETS	SHEET NO.	
#FILE#		DRAWN -	REVISED -			6775	04-00141-00-FP	TAZEWELL	187	58	
PLOT SCALE = *SCALE*		CHECKED -	REVISED -			CONTRACT NO. 89352					
PLOT DATE = *DATE*		DATE -	REVISED -			FED. ROAD DIST. NO. 4 ILLINOIS FED. AID PROJECT					