


MATCHLINE STA. 198+50  
SEE ILLINOIS ROUTE 8 EROSION CONTROL PLANS  
SHEET 1 OF 3

MATCHLINE STA. 204+00  
SEE ILLINOIS ROUTE 8 EROSION CONTROL PLANS  
SHEET 3 OF 3

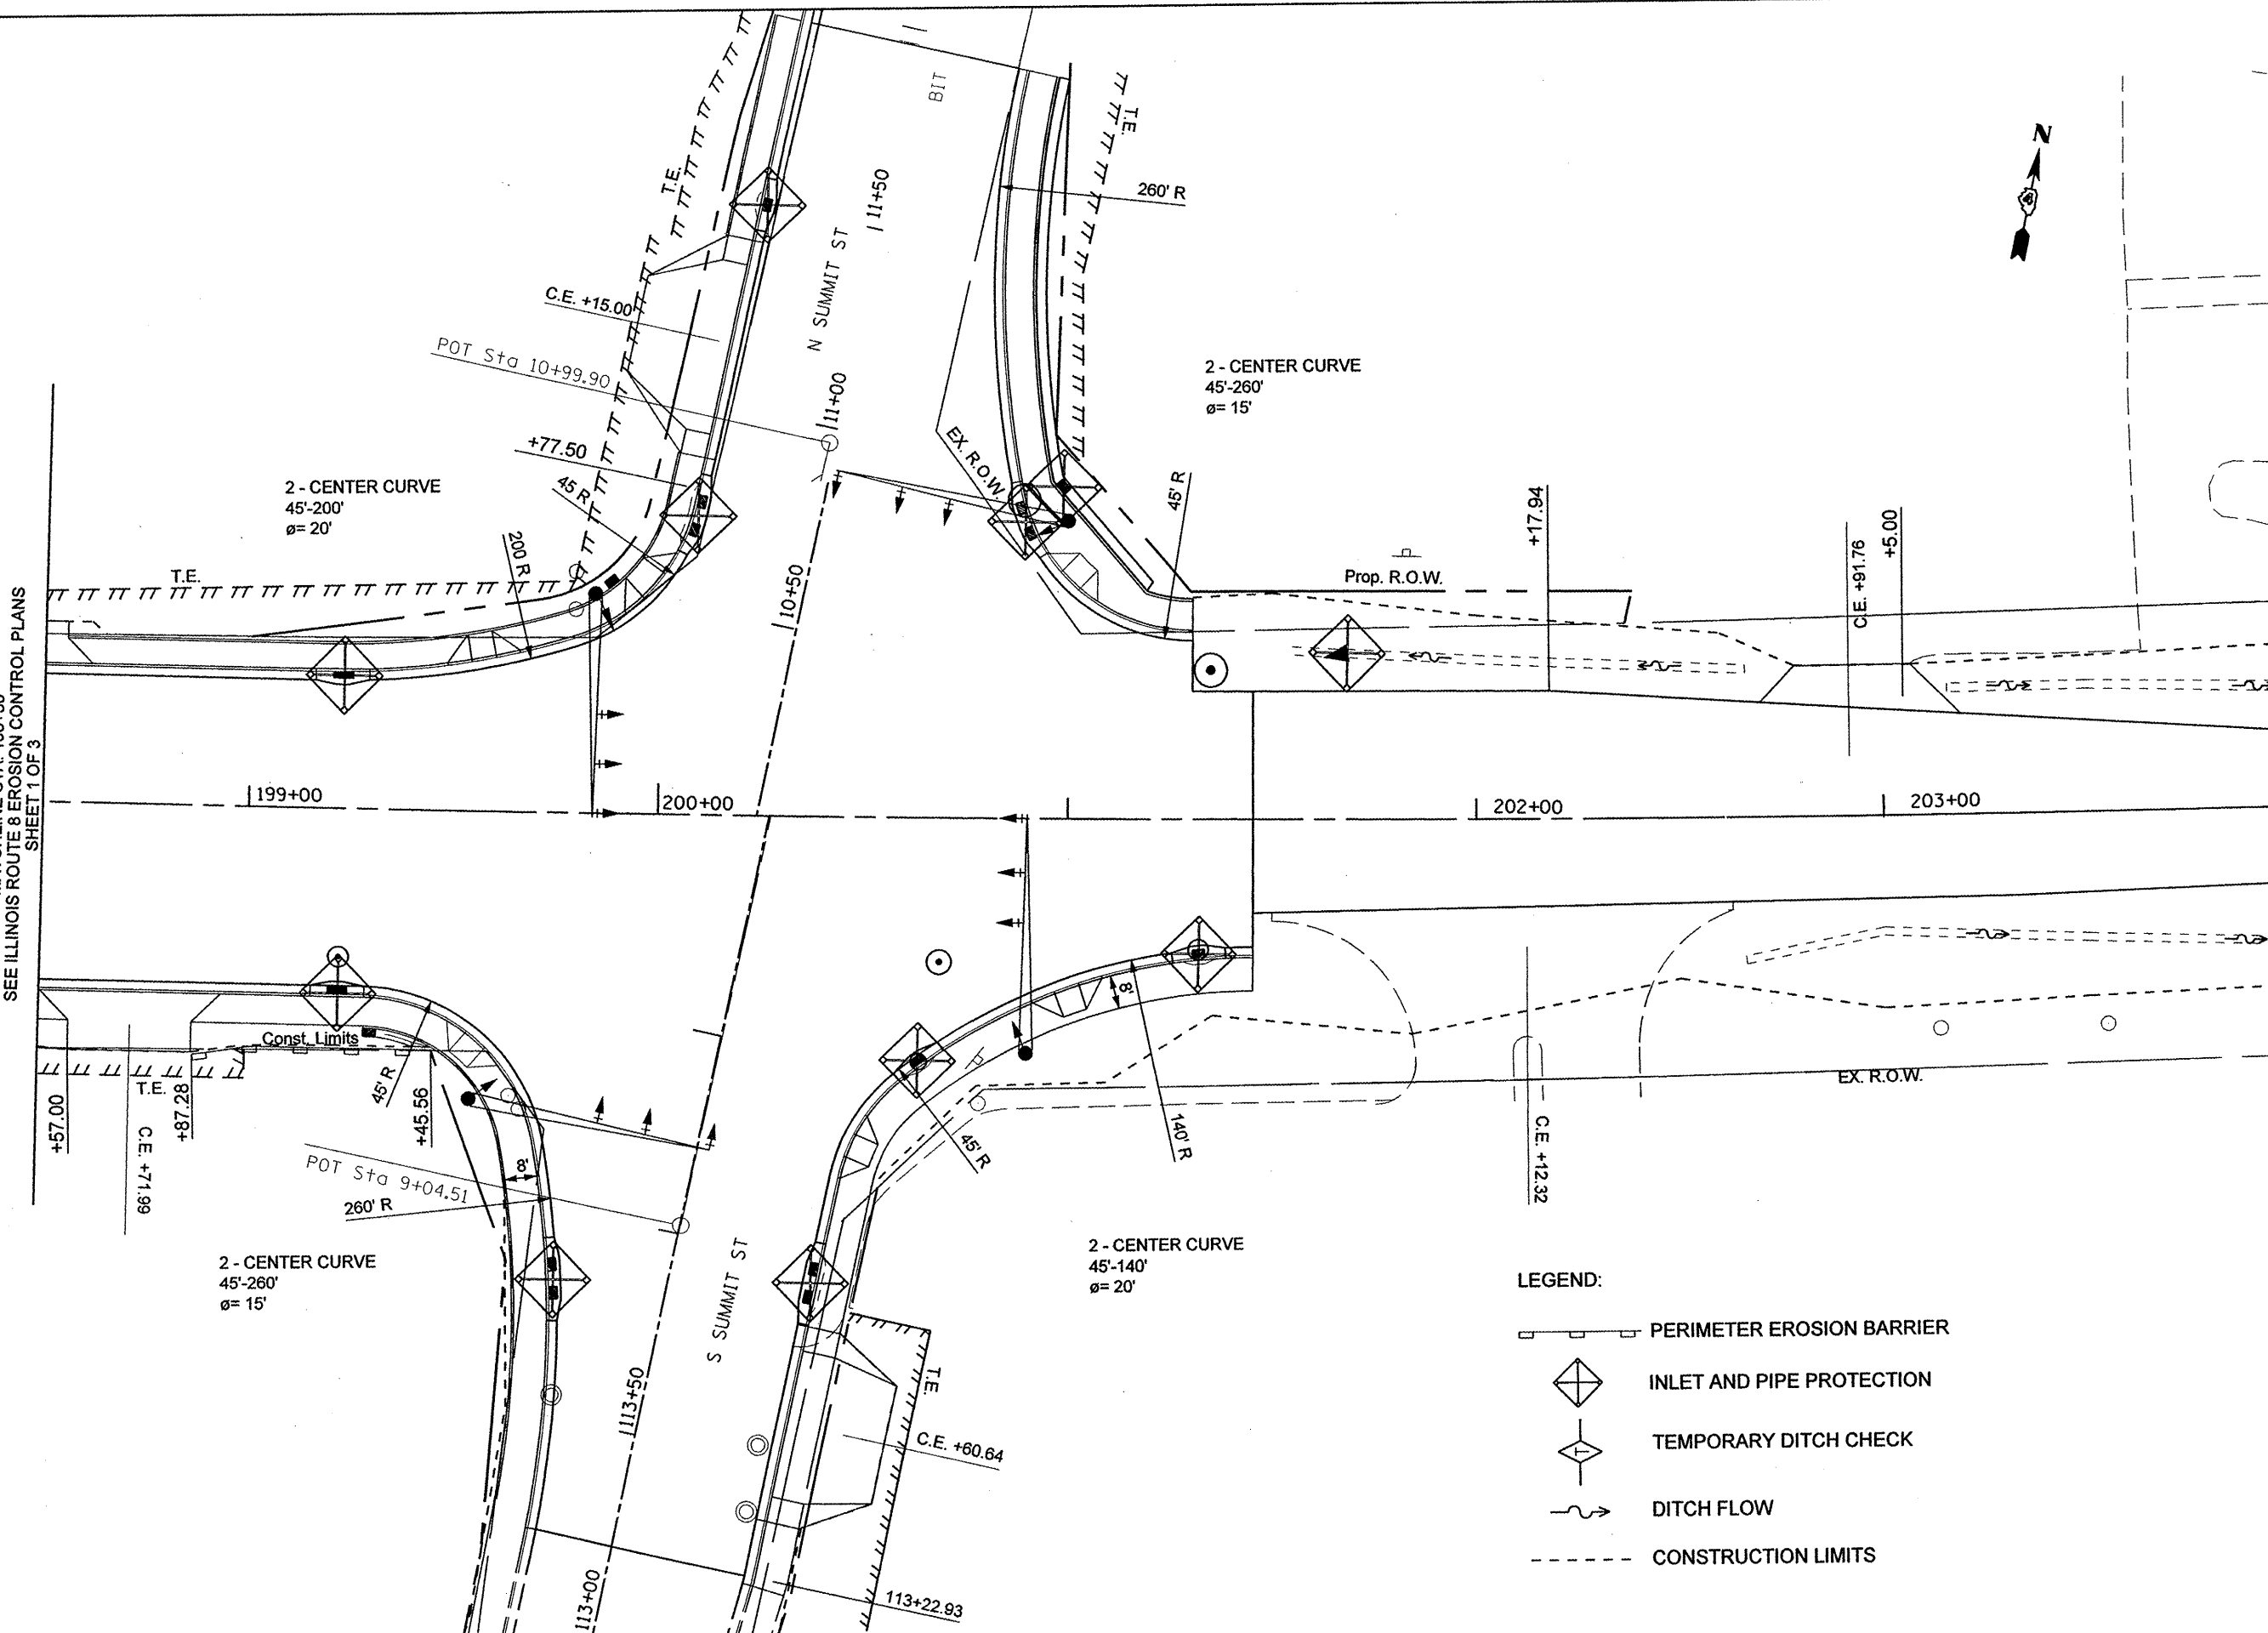

- LEGEND:
- PERIMETER EROSION BARRIER
  - INLET AND PIPE PROTECTION
  - TEMPORARY DITCH CHECK
  - DITCH FLOW
  - CONSTRUCTION LIMITS

FILE NAME = #FILE#	USER NAME = #USER#	DESIGNED -	REVISED -	<b>STATE OF ILLINOIS DEPARTMENT OF TRANSPORTATION</b>	<b>ILLINOIS ROUTE 8 EROSION CONTROL PLANS</b>			F.A.U. RTE. 6775	SECTION 04-00141-00-FP	COUNTY TAZEWELL	TOTAL SHEETS 187	SHEET NO. 69
	PLOT SCALE = #SCALE#	DRAWN -	REVISED -		SCALE: 1" = 20'			SHEET NO. 2 OF 3 SHEETS STA. 198+50.00 TO STA. 204+00.00			CONTRACT NO. 89352	
PLOT DATE = #DATE#	CHECKED -	REVISED -	REVISED -		FED. ROAD DIST. NO. 4 ILLINOIS FED. AID PROJECT							
	DATE -	REVISED -	REVISED -									