


T T T T T

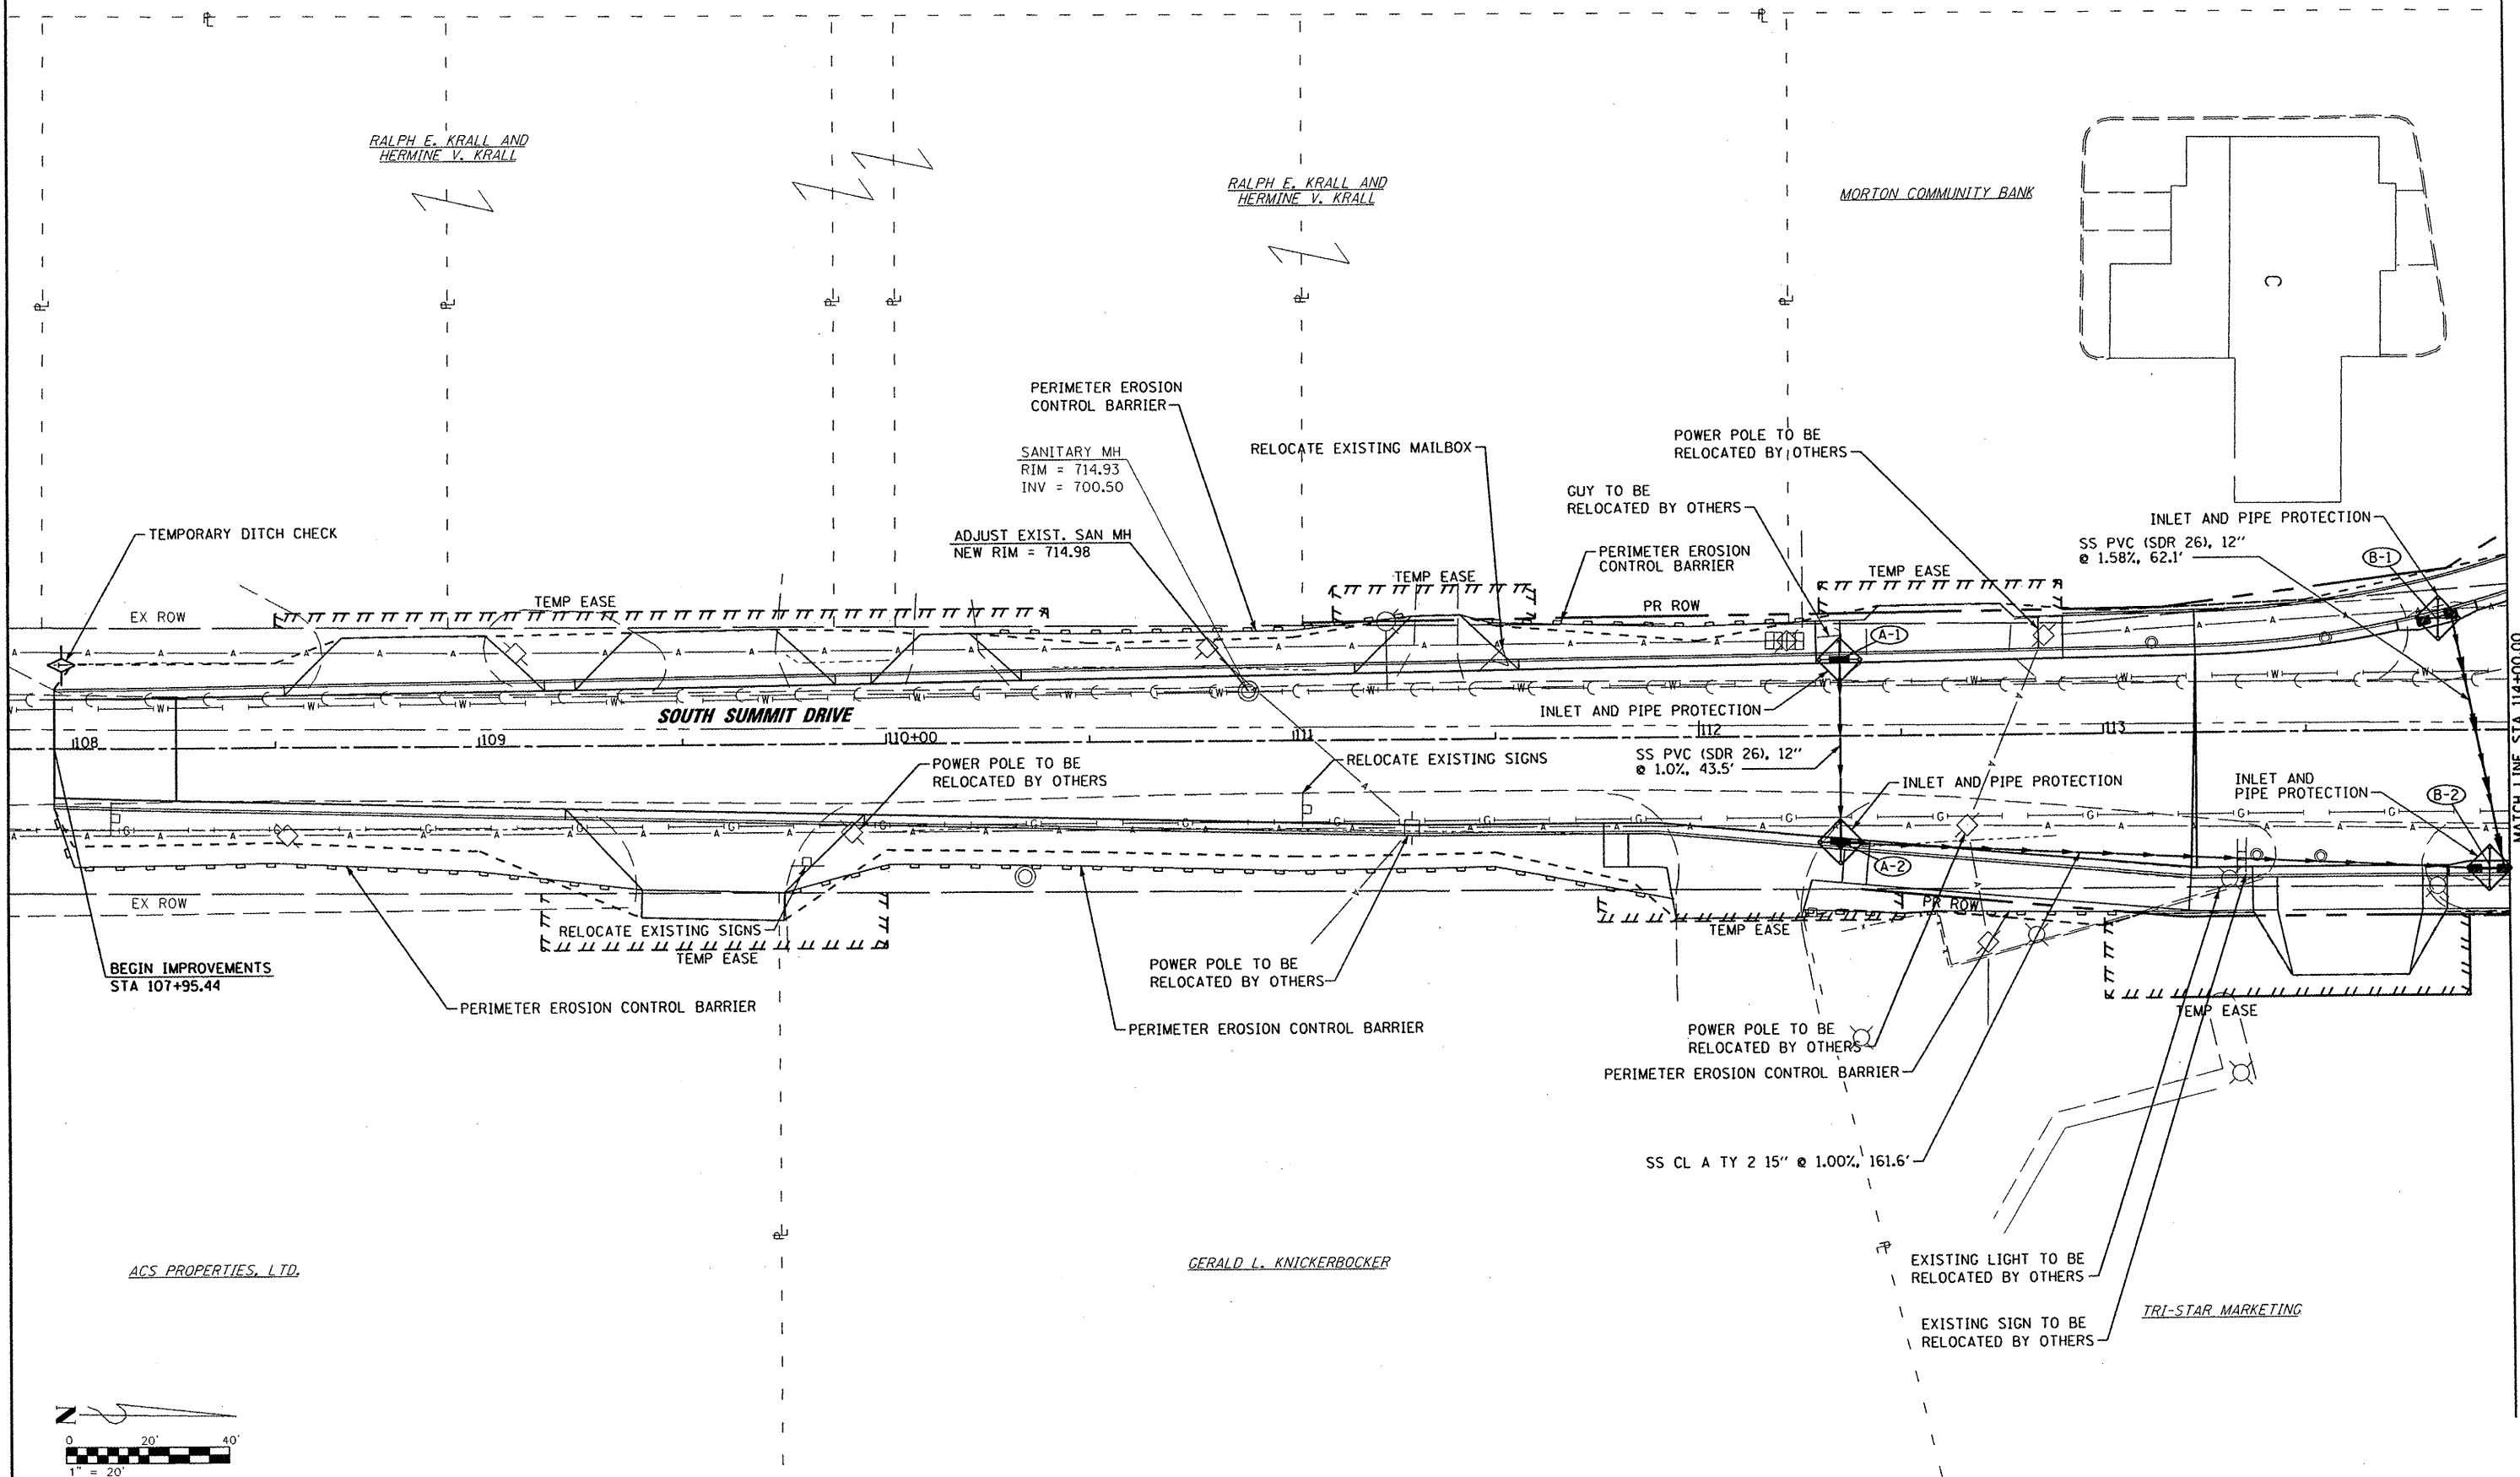

MATCH LINE STA 114+00.00  
SEE ILLINOIS ROUTE 8 DRAINAGE PLANS - RT SIDE  
SHEET 2 OF 3

FILE NAME *	PLOT SCALE * \$SCALE*	DESIGNED -	REVISED -		<b>SUMMIT DRIVE</b> <b>DRAINAGE, UTILITIES, AND EROSION CONTROL PLAN</b>		F.A.U. RTE.	SECTION	COUNTY	TOTAL SHEETS	SHEET NO.	
	PLOT DATE * \$DATE*	DRAWN -	REVISED -				6775	04-00141-00-FP	TAZEWELL	187	71	
	PLOT TIME * \$TIME*	CHECKED -	REVISED -				SCALE: 1" = 20'    SHEET NO. 1 OF 2 SHEETS    START OF PROJECT TO STA. 114+00.00		CONTRACT NO. 89352		FED. ROAD DIST. NO.    ILLINOIS FED. AID PROJECT	
	\$FILEL*	DATE -	REVISED -									