



PLAN	SURVEYED	DATE
	PLotted	
	Checked	
	By	
	Checked	
	By	
	Checked	
	By	
	Checked	
	By	

PROFILE	SURVEYED	DATE
	Plotted	
	Checked	
	By	
	Checked	
	By	
	Checked	
	By	
	Checked	
	By	

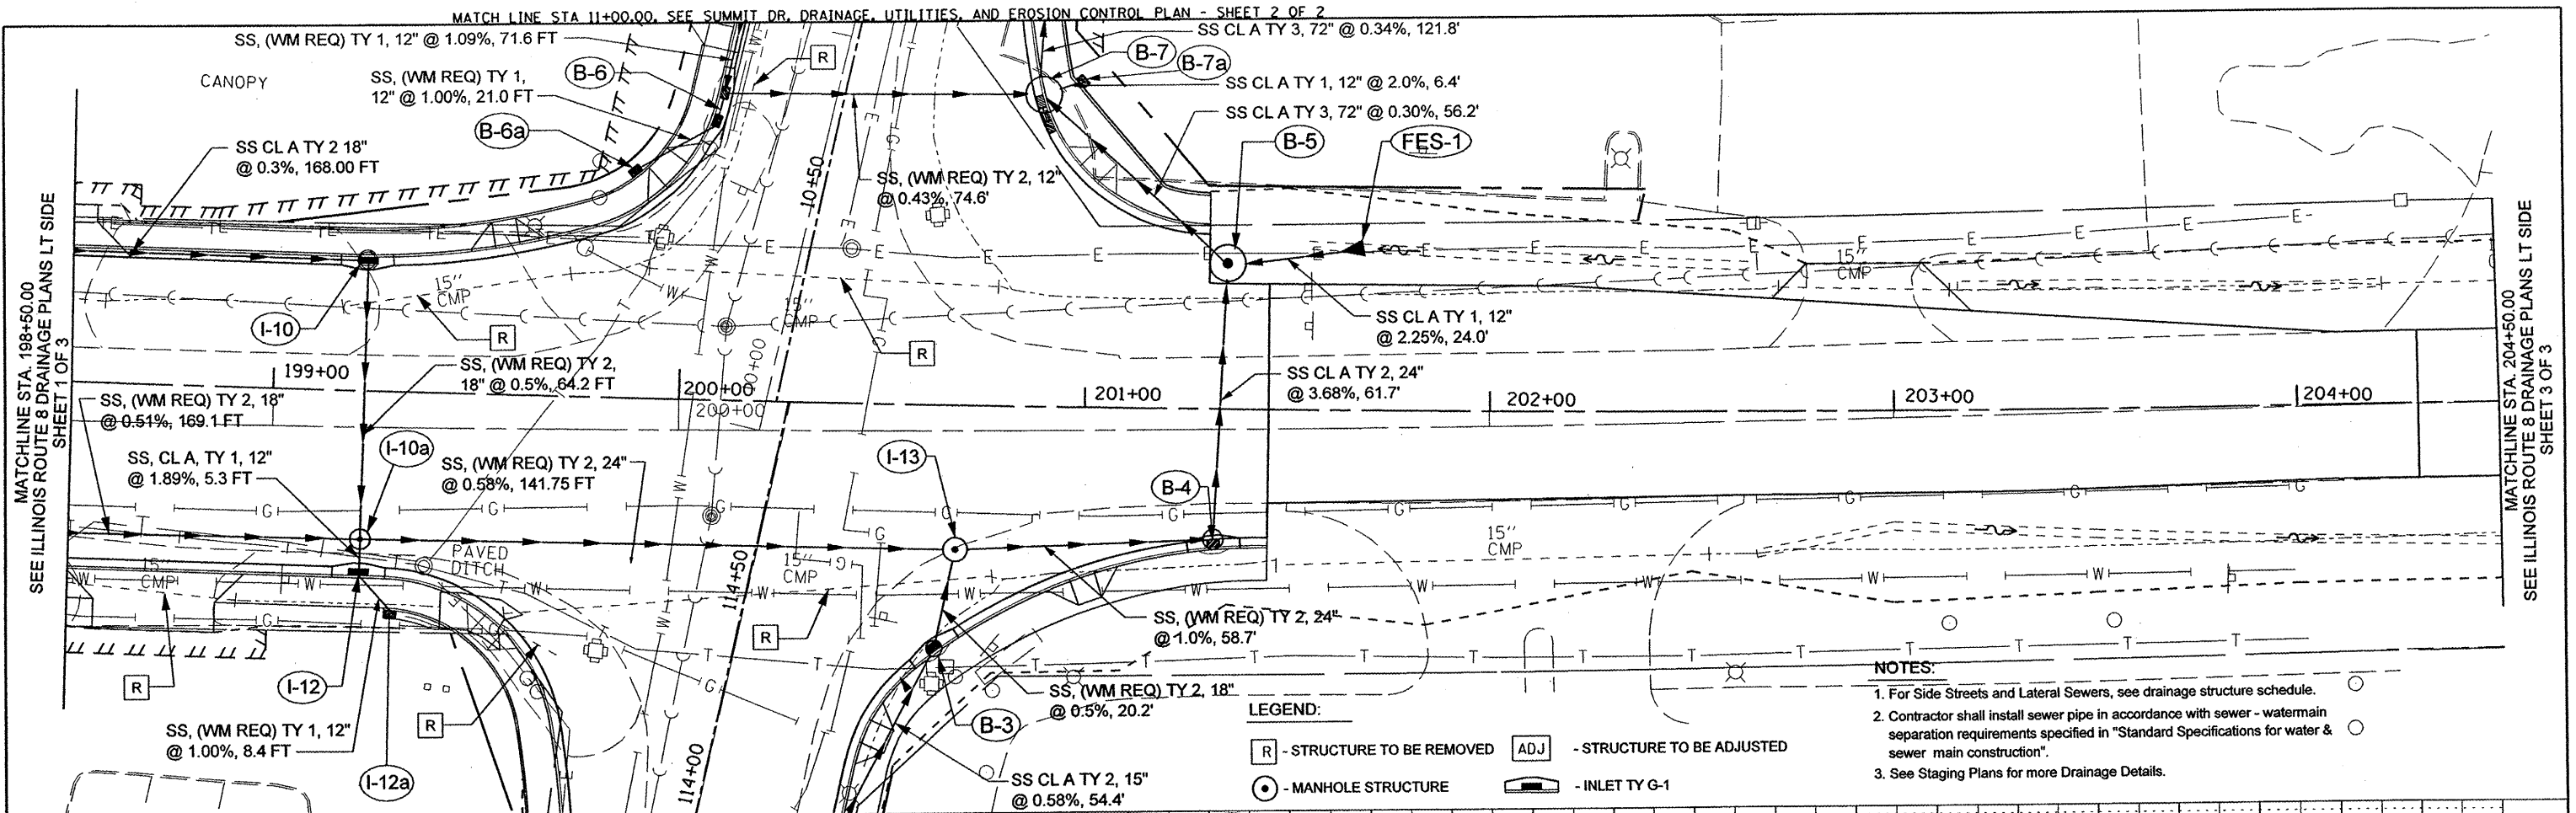

- NOTES:**
1. For Side Streets and Lateral Sewers, see drainage structure schedule.
 2. Contractor shall install sewer pipe in accordance with sewer - watermain separation requirements specified in "Standard Specifications for water & sewer main construction".
 3. See Staging Plans for more Drainage Details.

- LEGEND:**
- R - STRUCTURE TO BE REMOVED
 - ADJ - STRUCTURE TO BE ADJUSTED
 - - MANHOLE STRUCTURE
 - INLET TY G-1

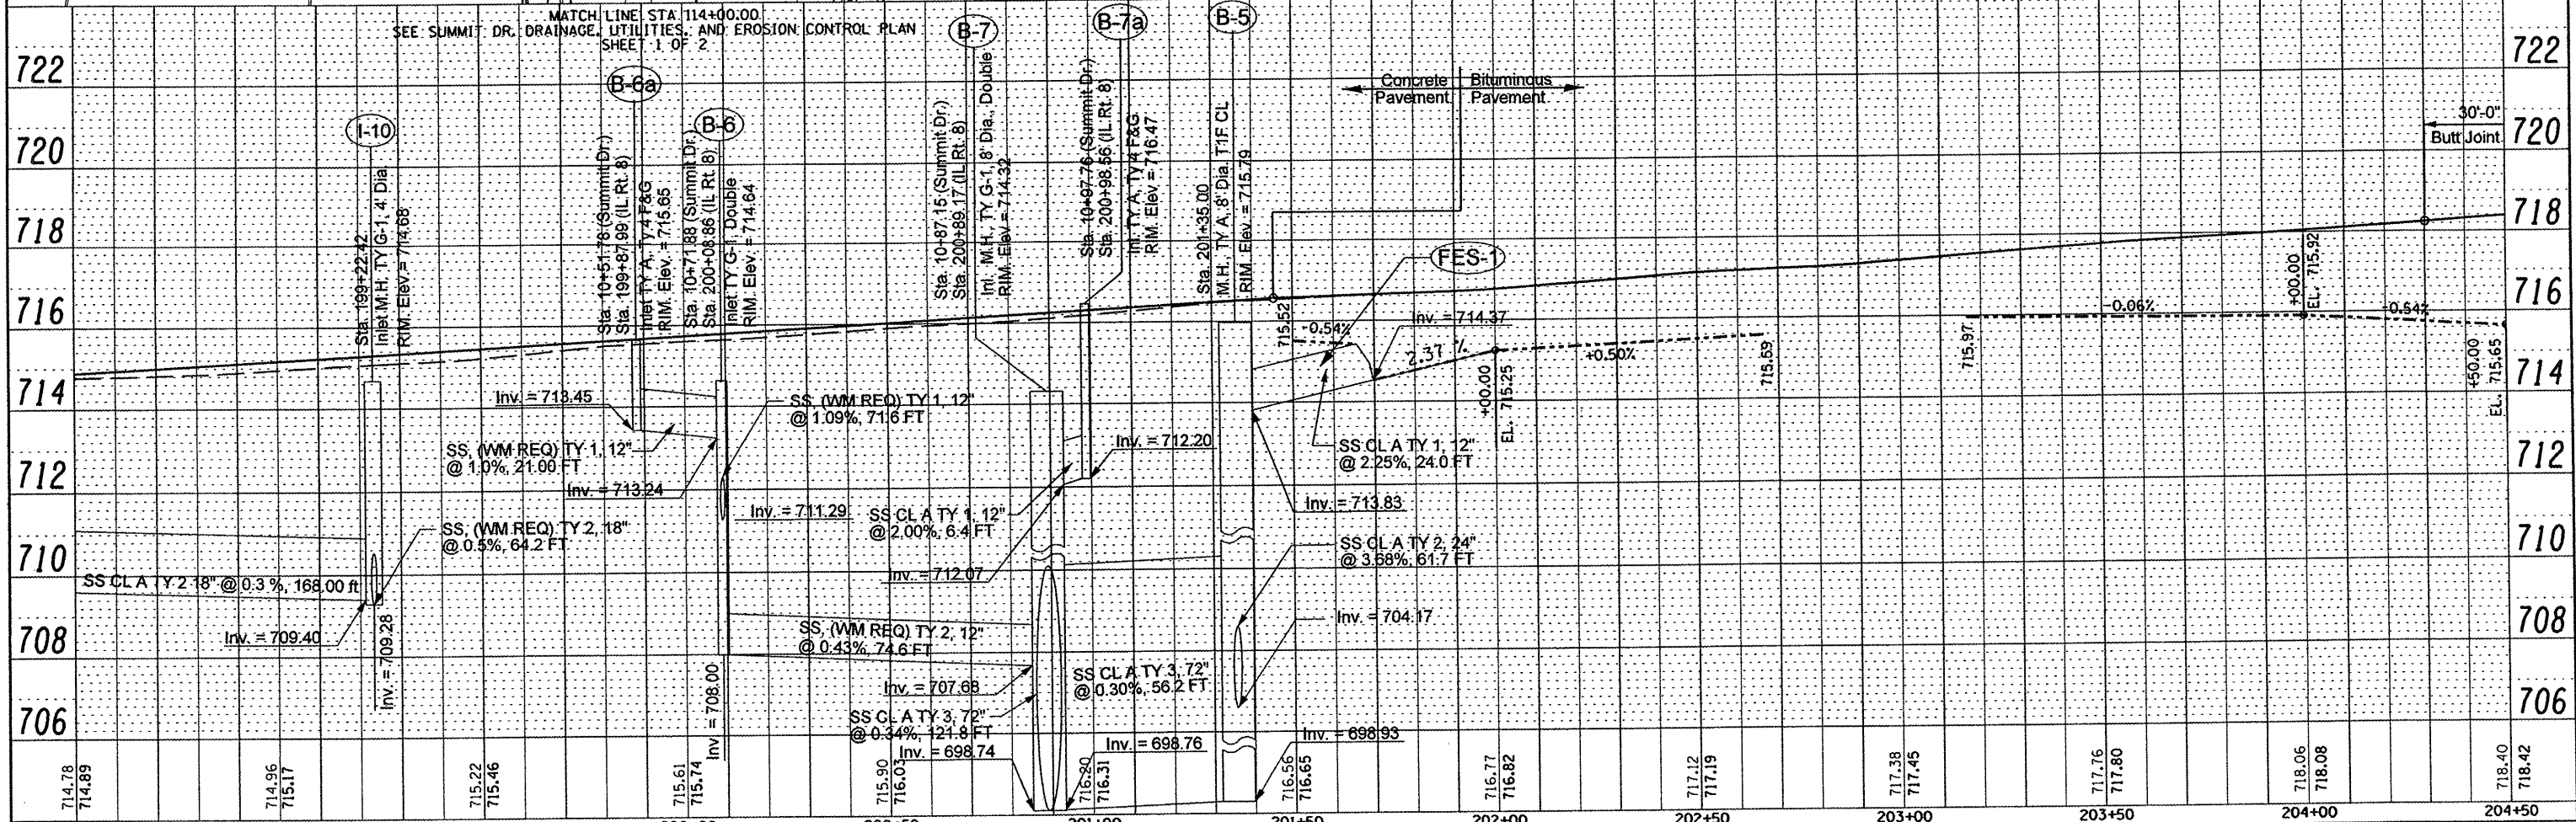

FILE NAME	USER NAME	DESIGNED	REVISED	STATE OF ILLINOIS DEPARTMENT OF TRANSPORTATION	ILLINOIS ROUTE 8 DRAINAGE PLANS LT SIDE	F.A.U. RTE.	SECTION	COUNTY	TOTAL SHEETS	SHEET NO.	
#FILE#		DRAWN	REVISED			6775	04-00141-00-FP	TAZEWELL	187	74	
		CHECKED	REVISED			CONTRACT NO. 89352					
		DATE	REVISED			FED. ROAD DIST. NO. ILLINOIS FED. AID PROJECT					