


PLAN	SURVEYED	BY	DATE
	ALIGNED		
	CHECKED		
	NO. OF SHEETS		
	FILE NAME		
	NO.		

PROFILE	SURVEYED	BY	DATE
	PLotted		
	CHECKED		
	NO. OF SHEETS		
	FILE NAME		
	NO.		

MATCHLINE STA. 204+50.00  
SEE ILLINOIS ROUTE 8 - DRAINAGE PLANS RT SIDE  
SHEET 2 OF 3

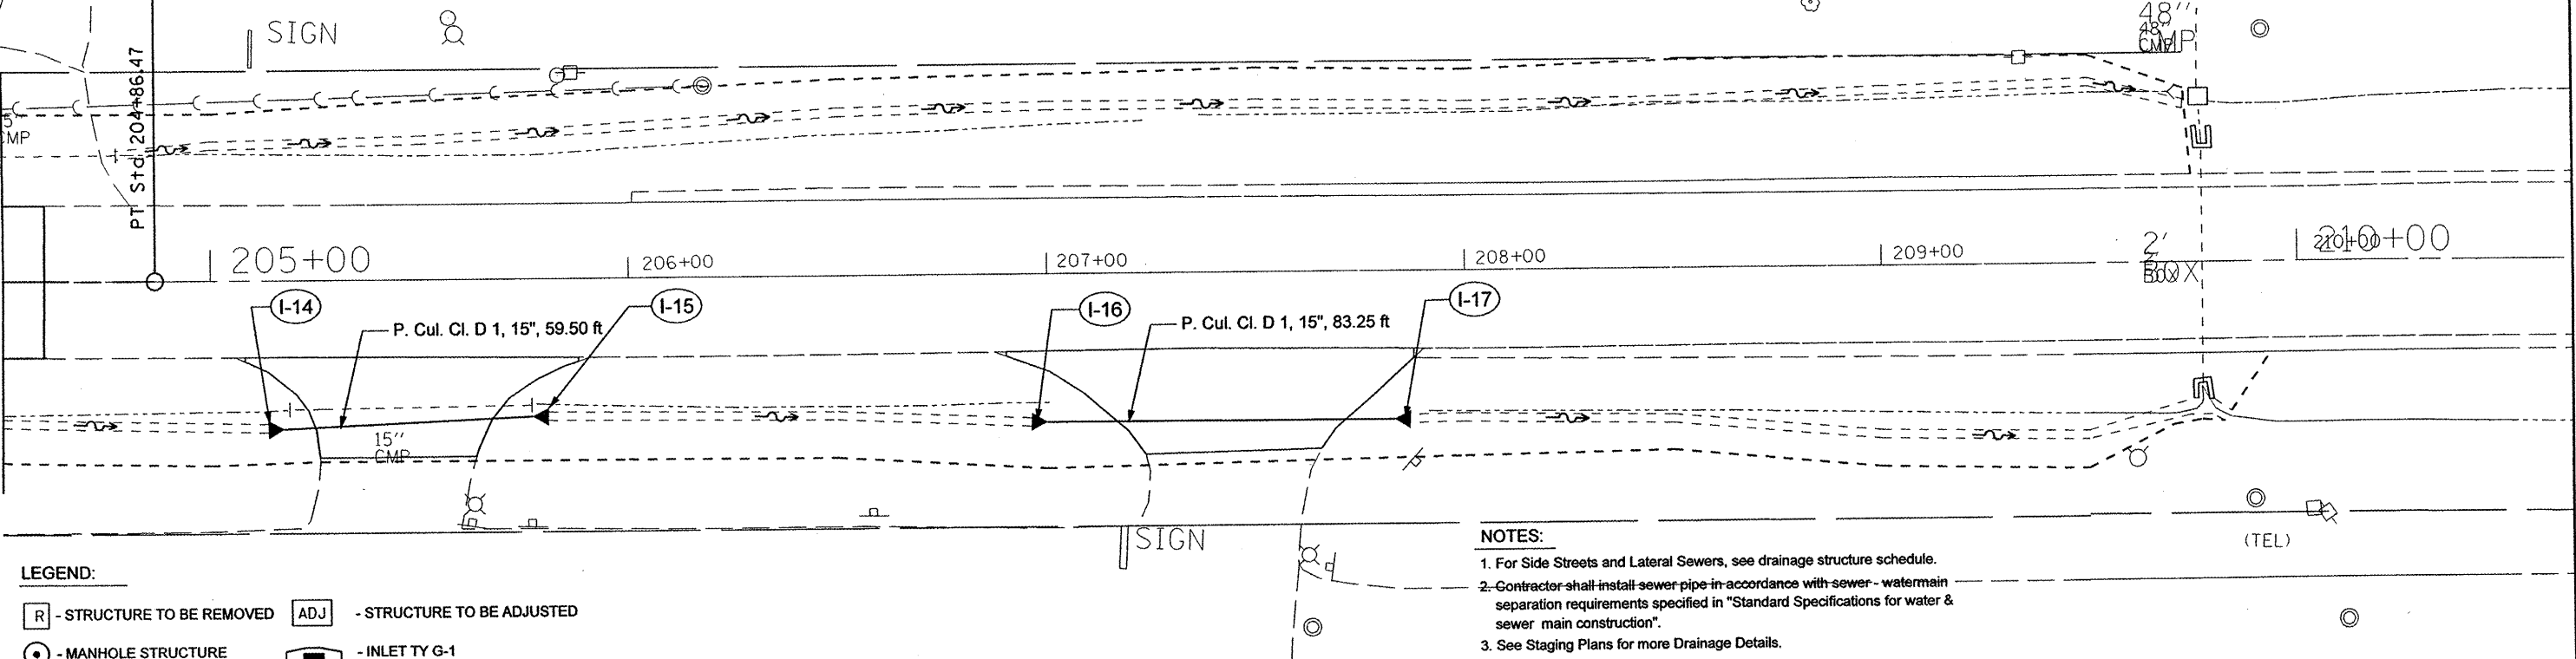


LEGEND:

- R - STRUCTURE TO BE REMOVED
- ADJ - STRUCTURE TO BE ADJUSTED
- - MANHOLE STRUCTURE
- INLET TY G-1

NOTES:

1. For Side Streets and Lateral Sewers, see drainage structure schedule.
2. Contractor shall install sewer pipe in accordance with sewer - watermain separation requirements specified in "Standard Specifications for water & sewer main construction".
3. See Staging Plans for more Drainage Details.

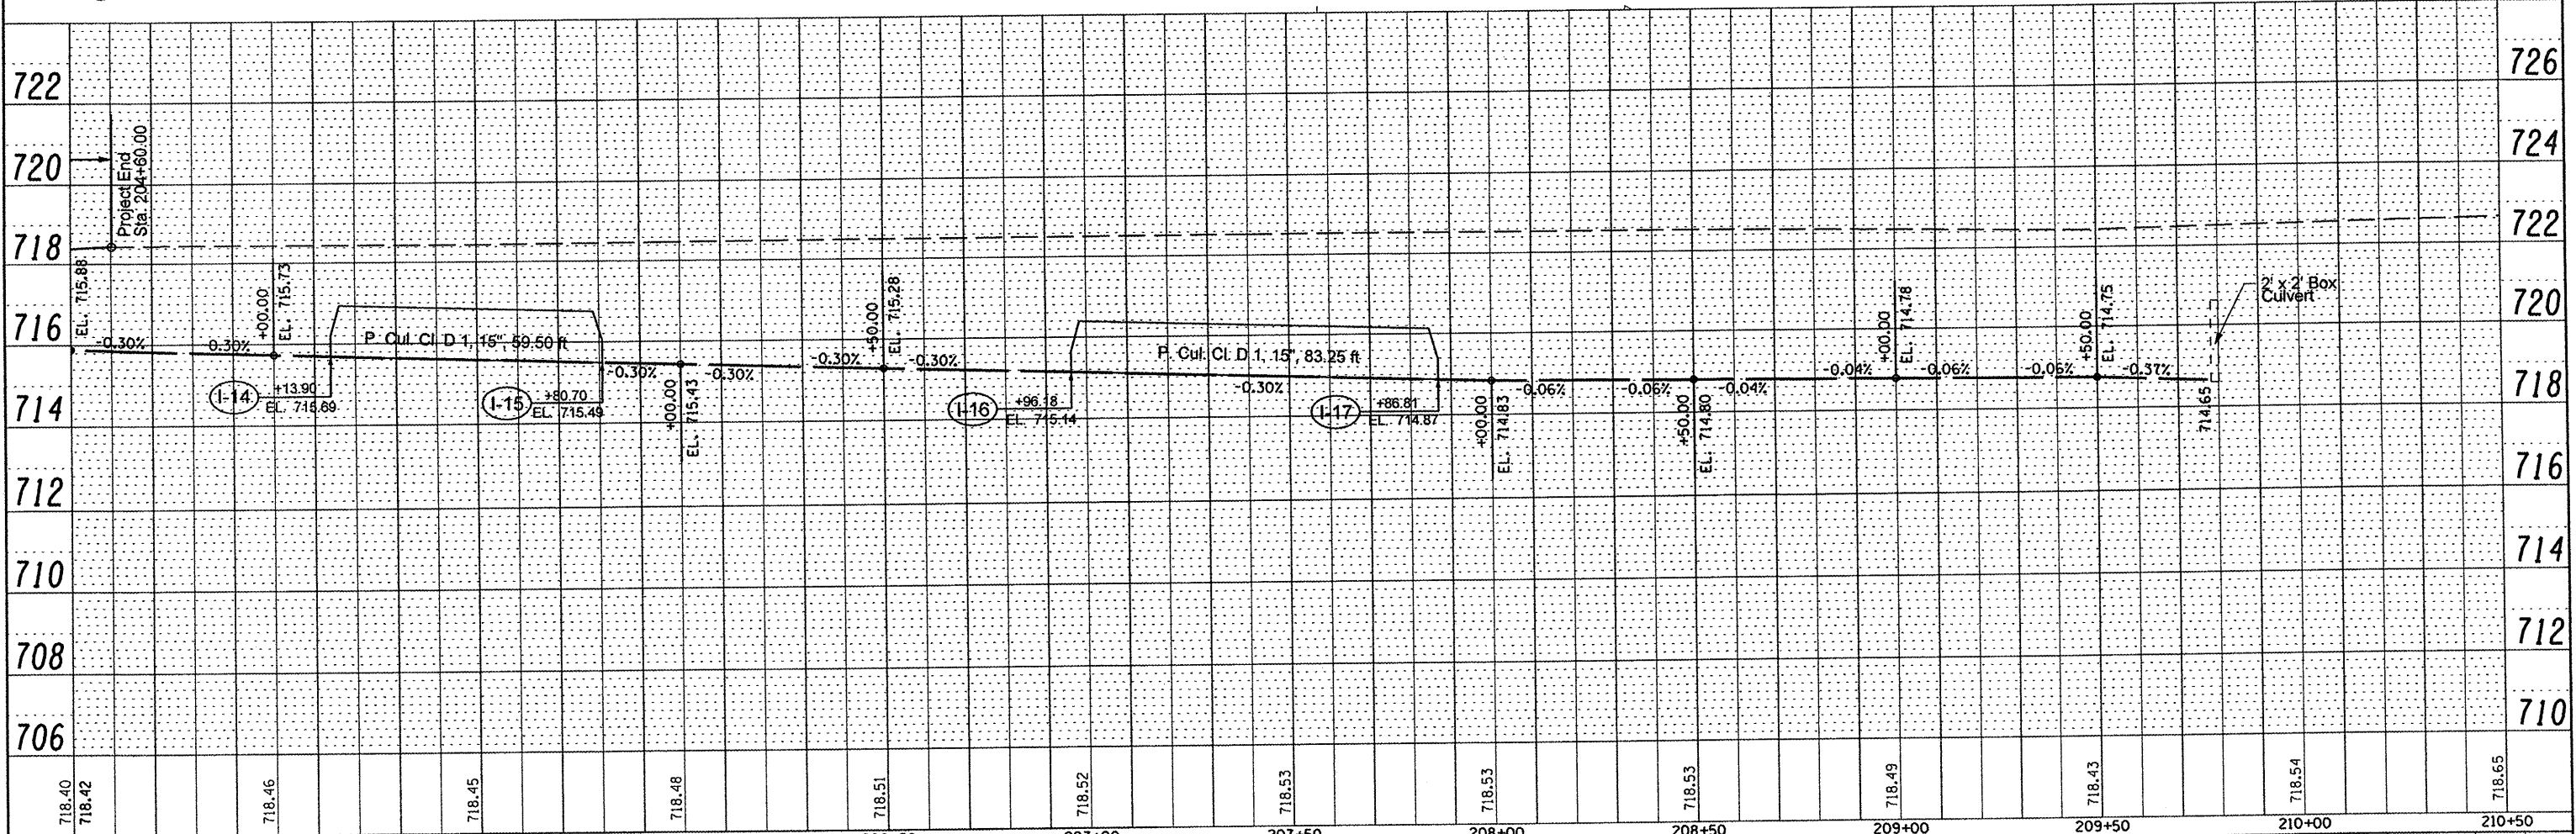

FILE NAME =	USER NAME = #USER#	DESIGNED -	REVISED -	<b>STATE OF ILLINOIS DEPARTMENT OF TRANSPORTATION</b>	<b>ILLINOIS ROUTE 8 DRAINAGE PLANS RT SIDE</b>	F.A.U. RTE.	SECTION	COUNTY	TOTAL SHEETS	SHEET NO.	
#FILE#		DRAWN -	REVISED -			6775	04-00141-00-FP	TAZEWELL	187	78	
		CHECKED -	REVISED -			CONTRACT NO. 89352					
		DATE -	REVISED -			FED. ROAD DIST. NO. ILLINOIS FED. AID PROJECT					