


MATCH LINE STA. 15+00



GRAPHIC SCALE  
0 10 20 40  
( IN FEET )

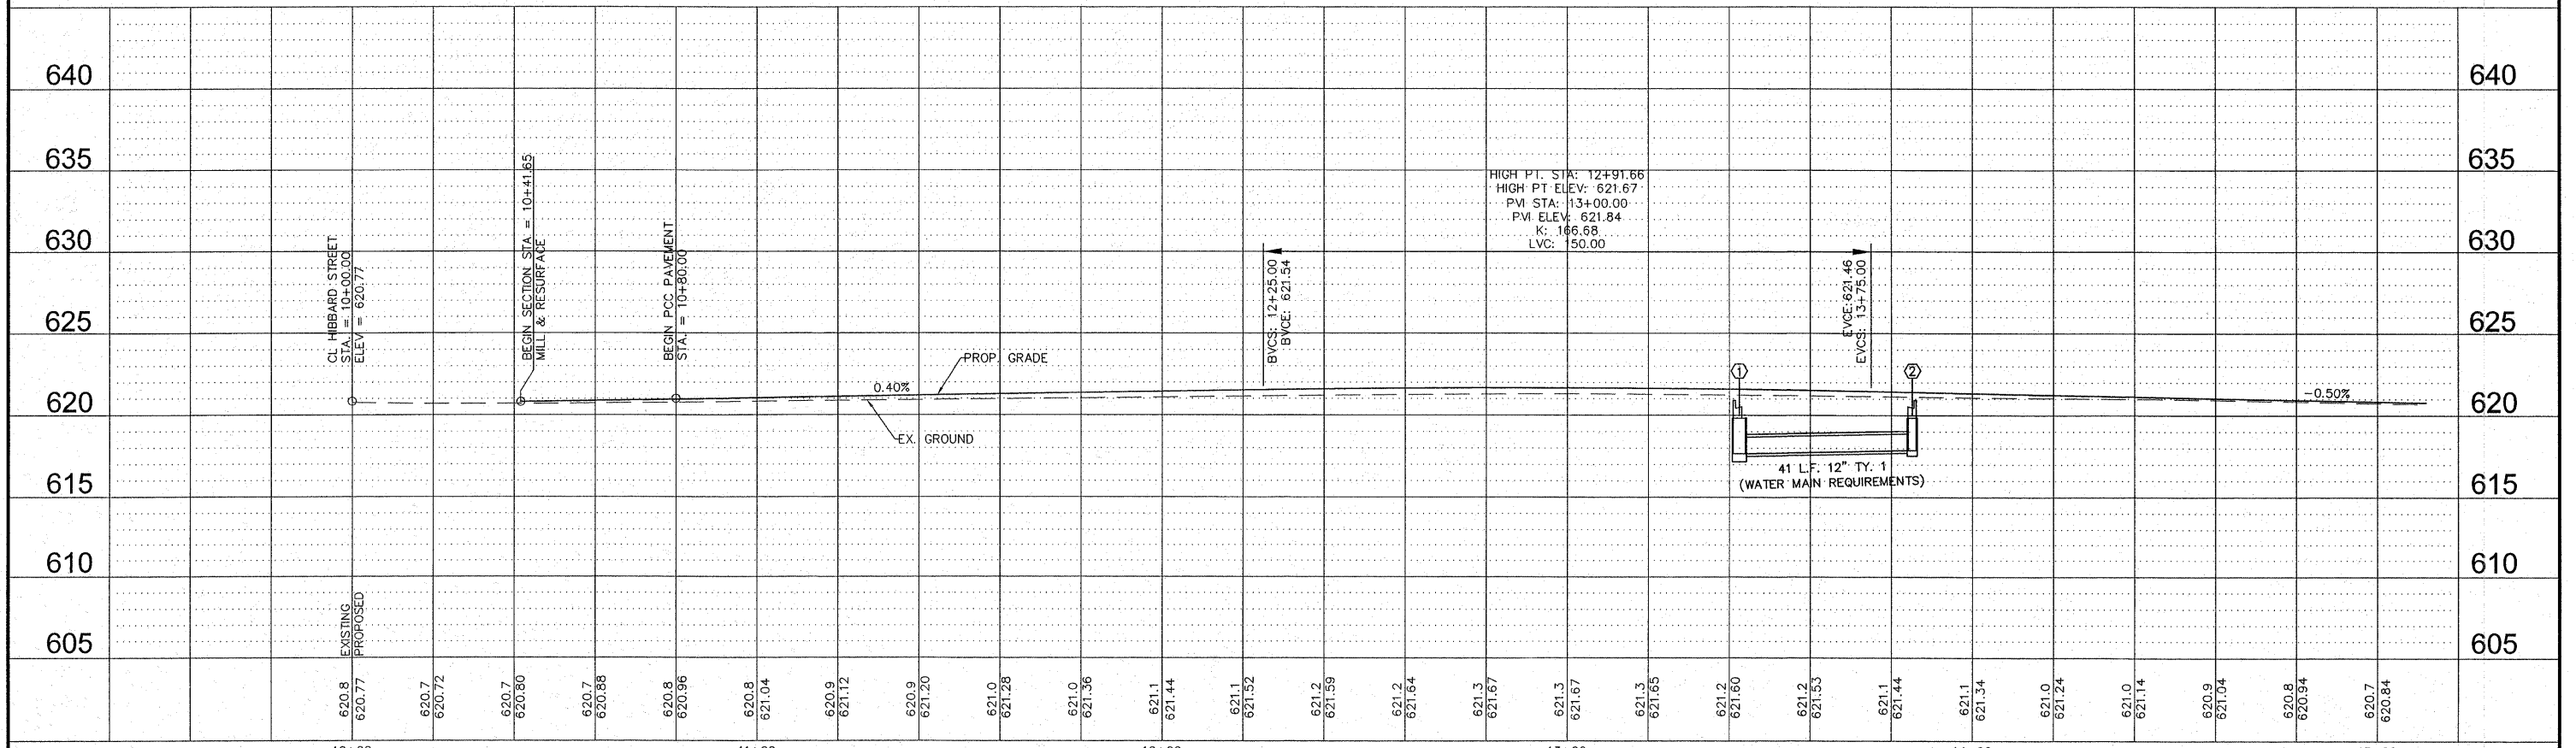

FILE NAME = 01819-301	USER NAME = Hargon, Chris	DESIGNED - CSH	REVISED - 4/5/2010	<b>STATE OF ILLINOIS</b> <b>DEPARTMENT OF TRANSPORTATION</b>	<b>PLAN AND PROFILE</b>	F.A.U. RTE. 8136	SECTION 09-00036-02-PV	COUNTY MACOUPIN	TOTAL SHEETS 29	SHEET NO. 11	
	PLOT SCALE = 1:1	DRAWN - BME	REVISED -			CONTRACT NO. 9352/					
	PLOT DATE = ----	CHECKED - DLK	REVISED -			SCALE: 1:20 SHEET NO. 11 OF 29 SHEETS STA. 10+00 TO STA. 15+00					
		DATE - 11/25/09	REVISED -			FED. ROAD DIST. NO. 6 ILLINOIS FED. AID PROJECT					