
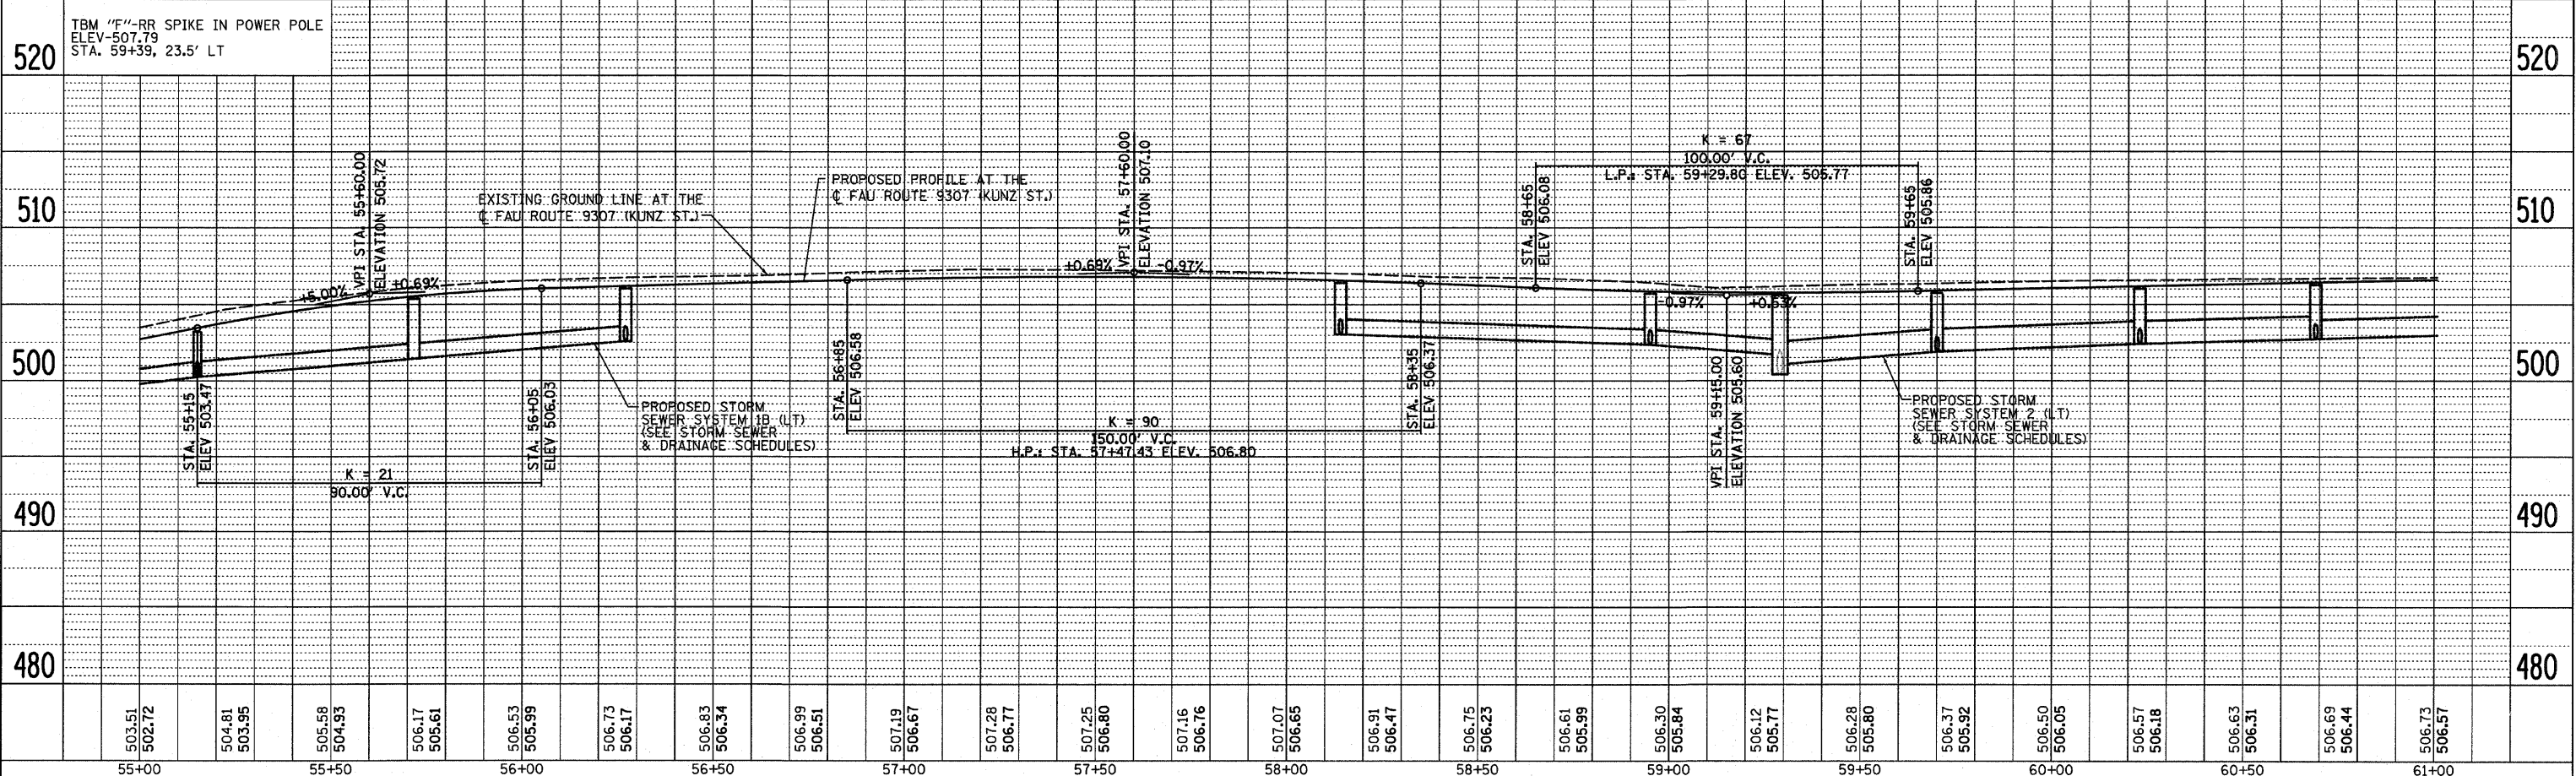


F.A.U. RTE.	SECTION	COUNTY	TOTAL SHEETS	SHEET NO.
930706-0042-02-PV		MONROE	32	9
STA. 55+00		TO STA. 61+00		
FED. ROAD DIST. NO. ILLINOIS FED. AID PROJECT				

DATE	BY

DATE	BY

PLOT DATE = 4/21/2018
 FILE NAME = H:\P\97444\Microstation\PL_Kunz.dgn
 USER = JLB
 USER NAME = JLB

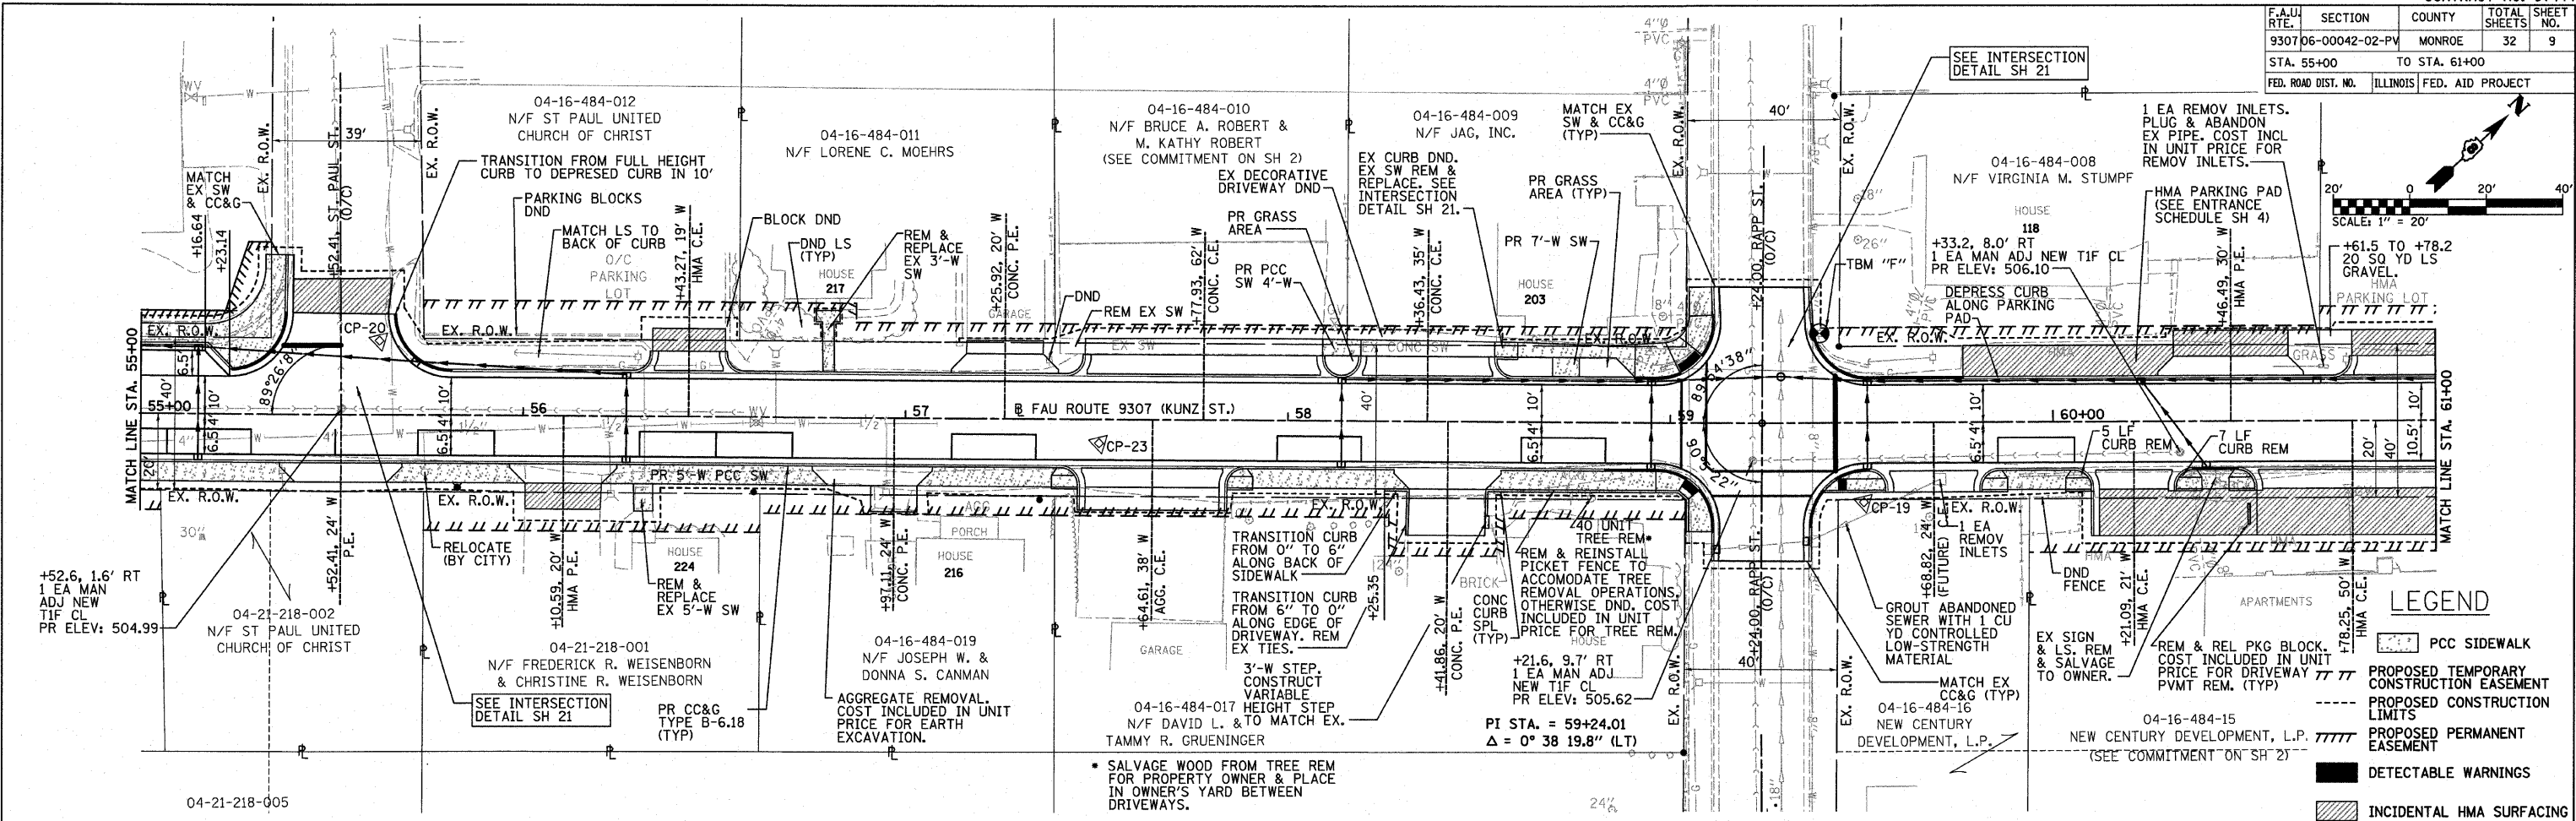

PLAN AND PROFILE - STA. 55+00 TO STA. 61+00 KUNZ ST.