


SCALES:
 1" = 50' HOR
 1" = 5' VER

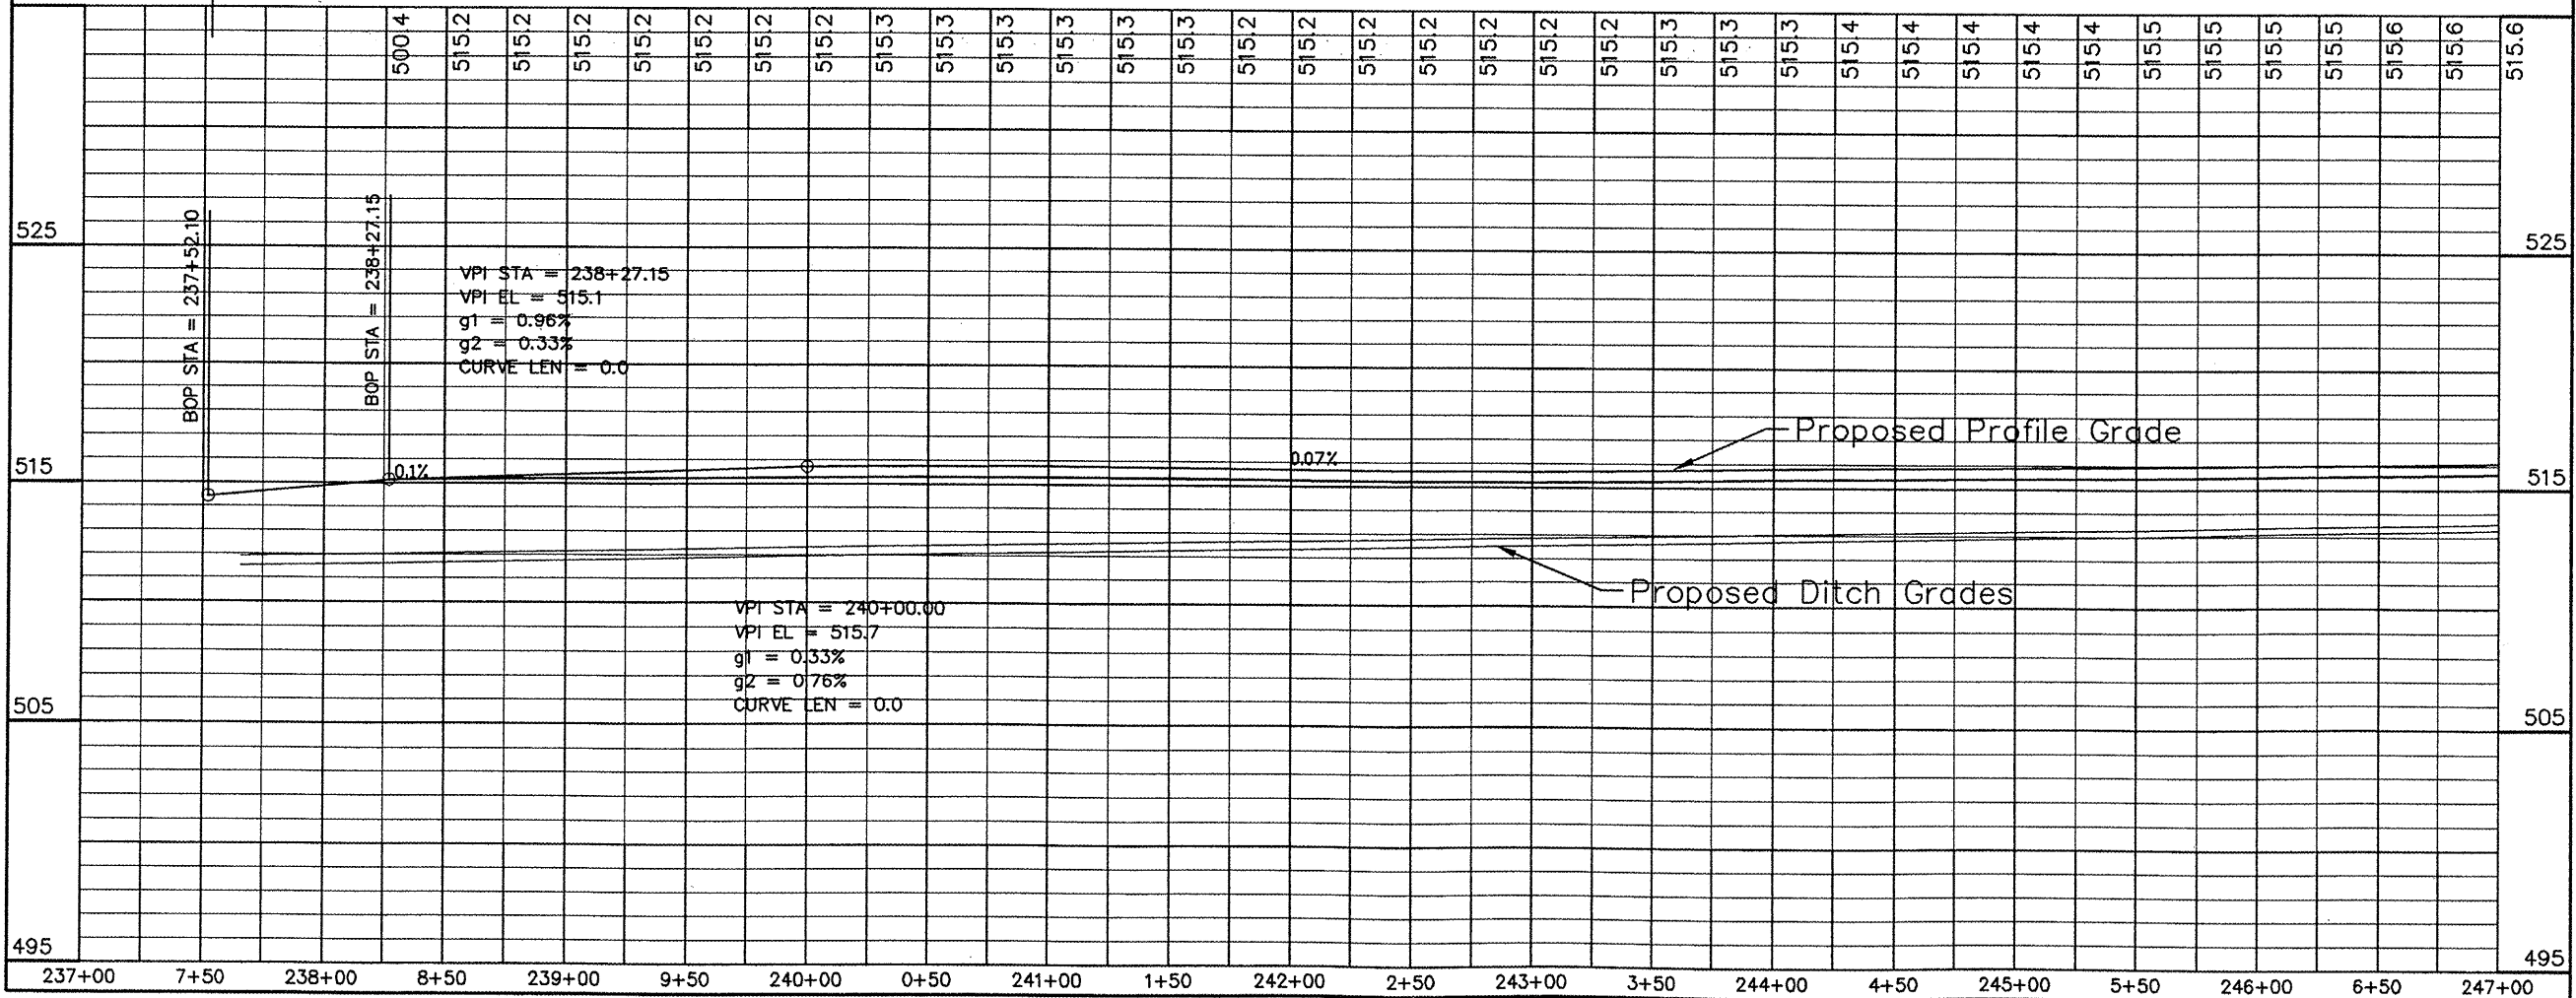

Plan and Profile Sta 237+00 to Sta 247+00