



ROUTE	COUNTY	SECTION	SHEET/OF
FAS 1834	RANDOLPH	06-00075-00-RS	10 / 101
CONTRACT NO. 97445			

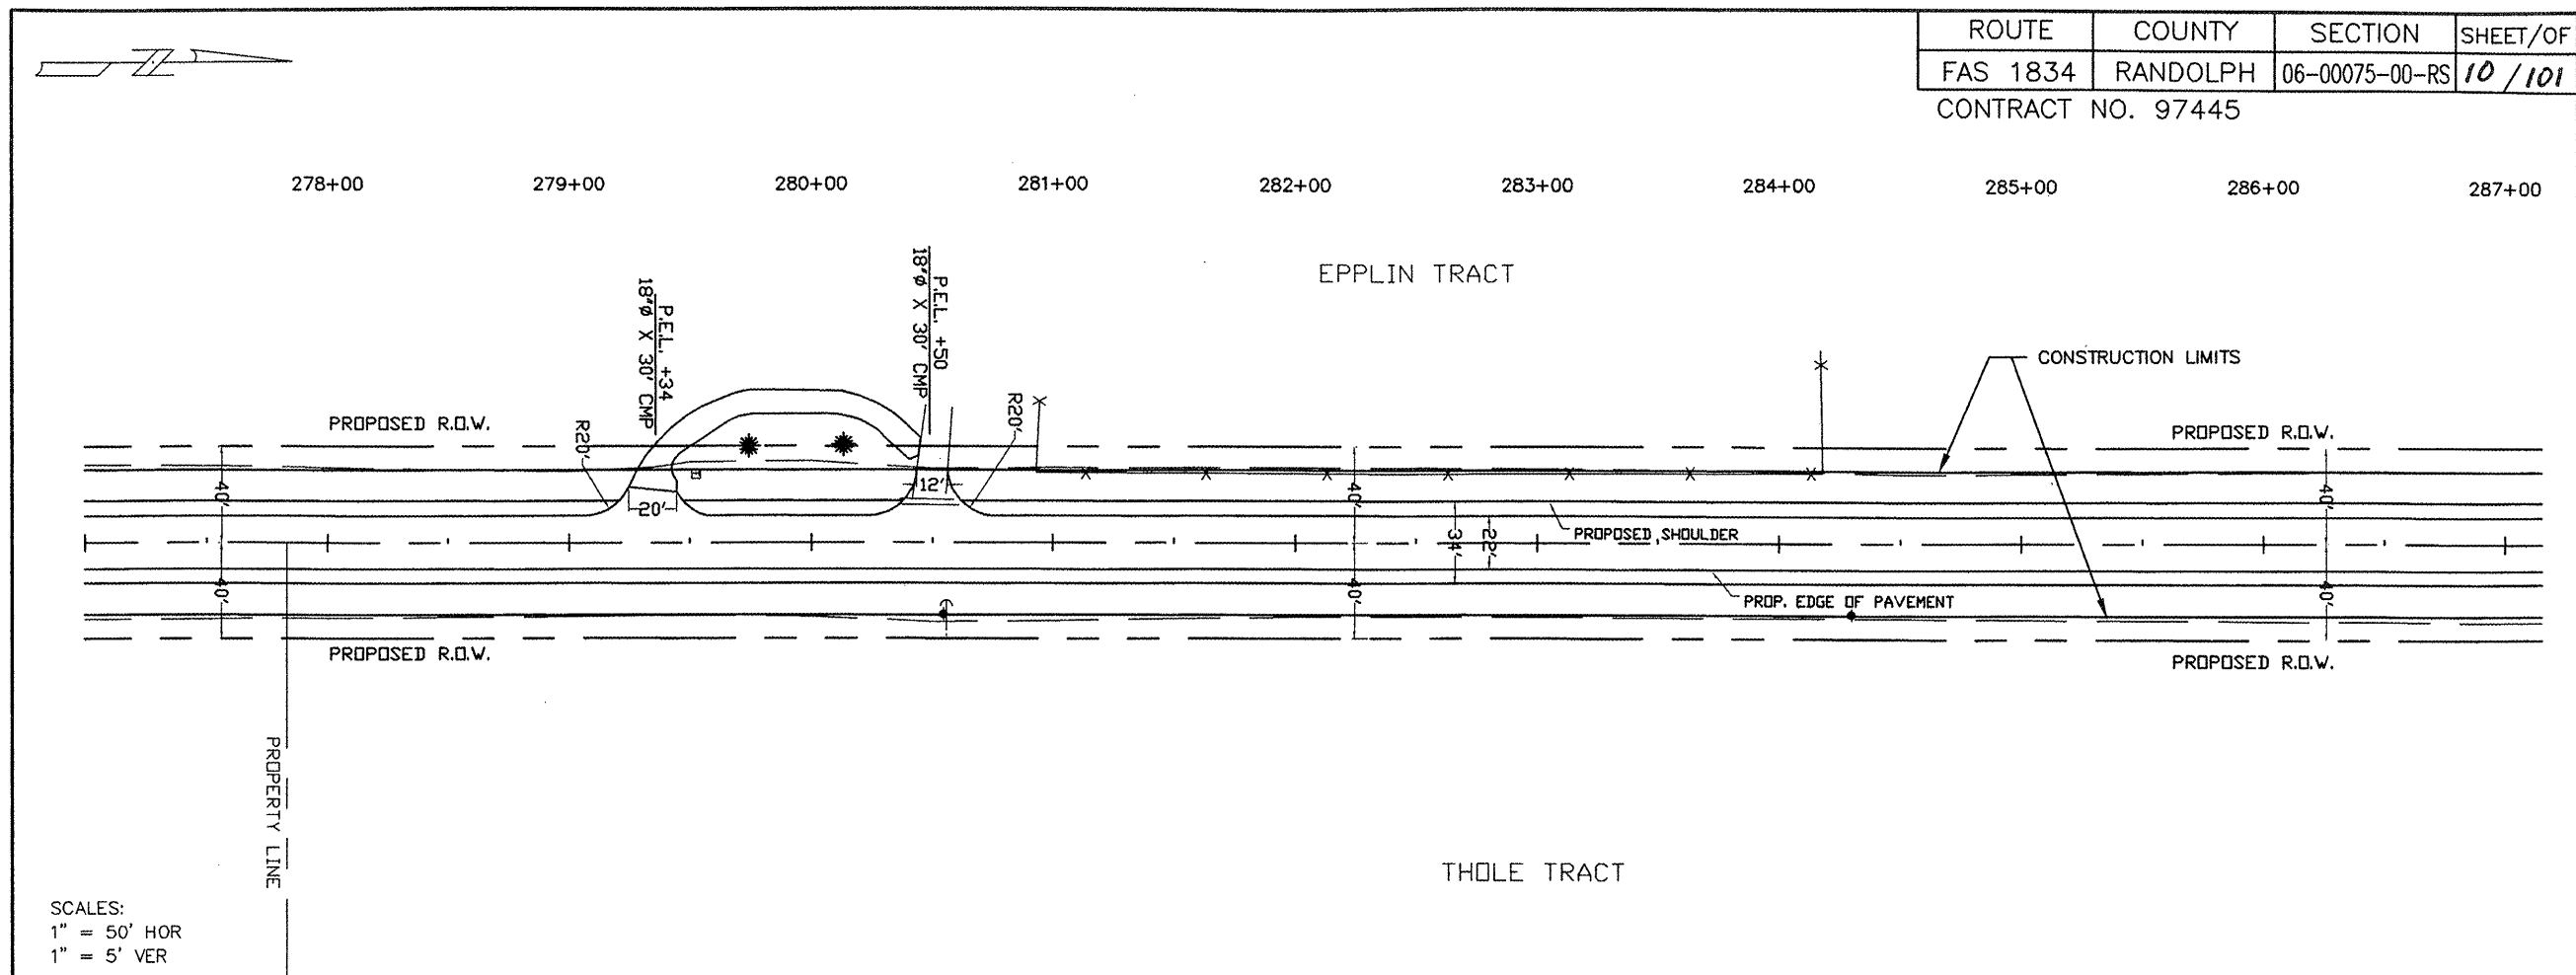

SCALES:  
 1" = 50' HOR  
 1" = 5' VER

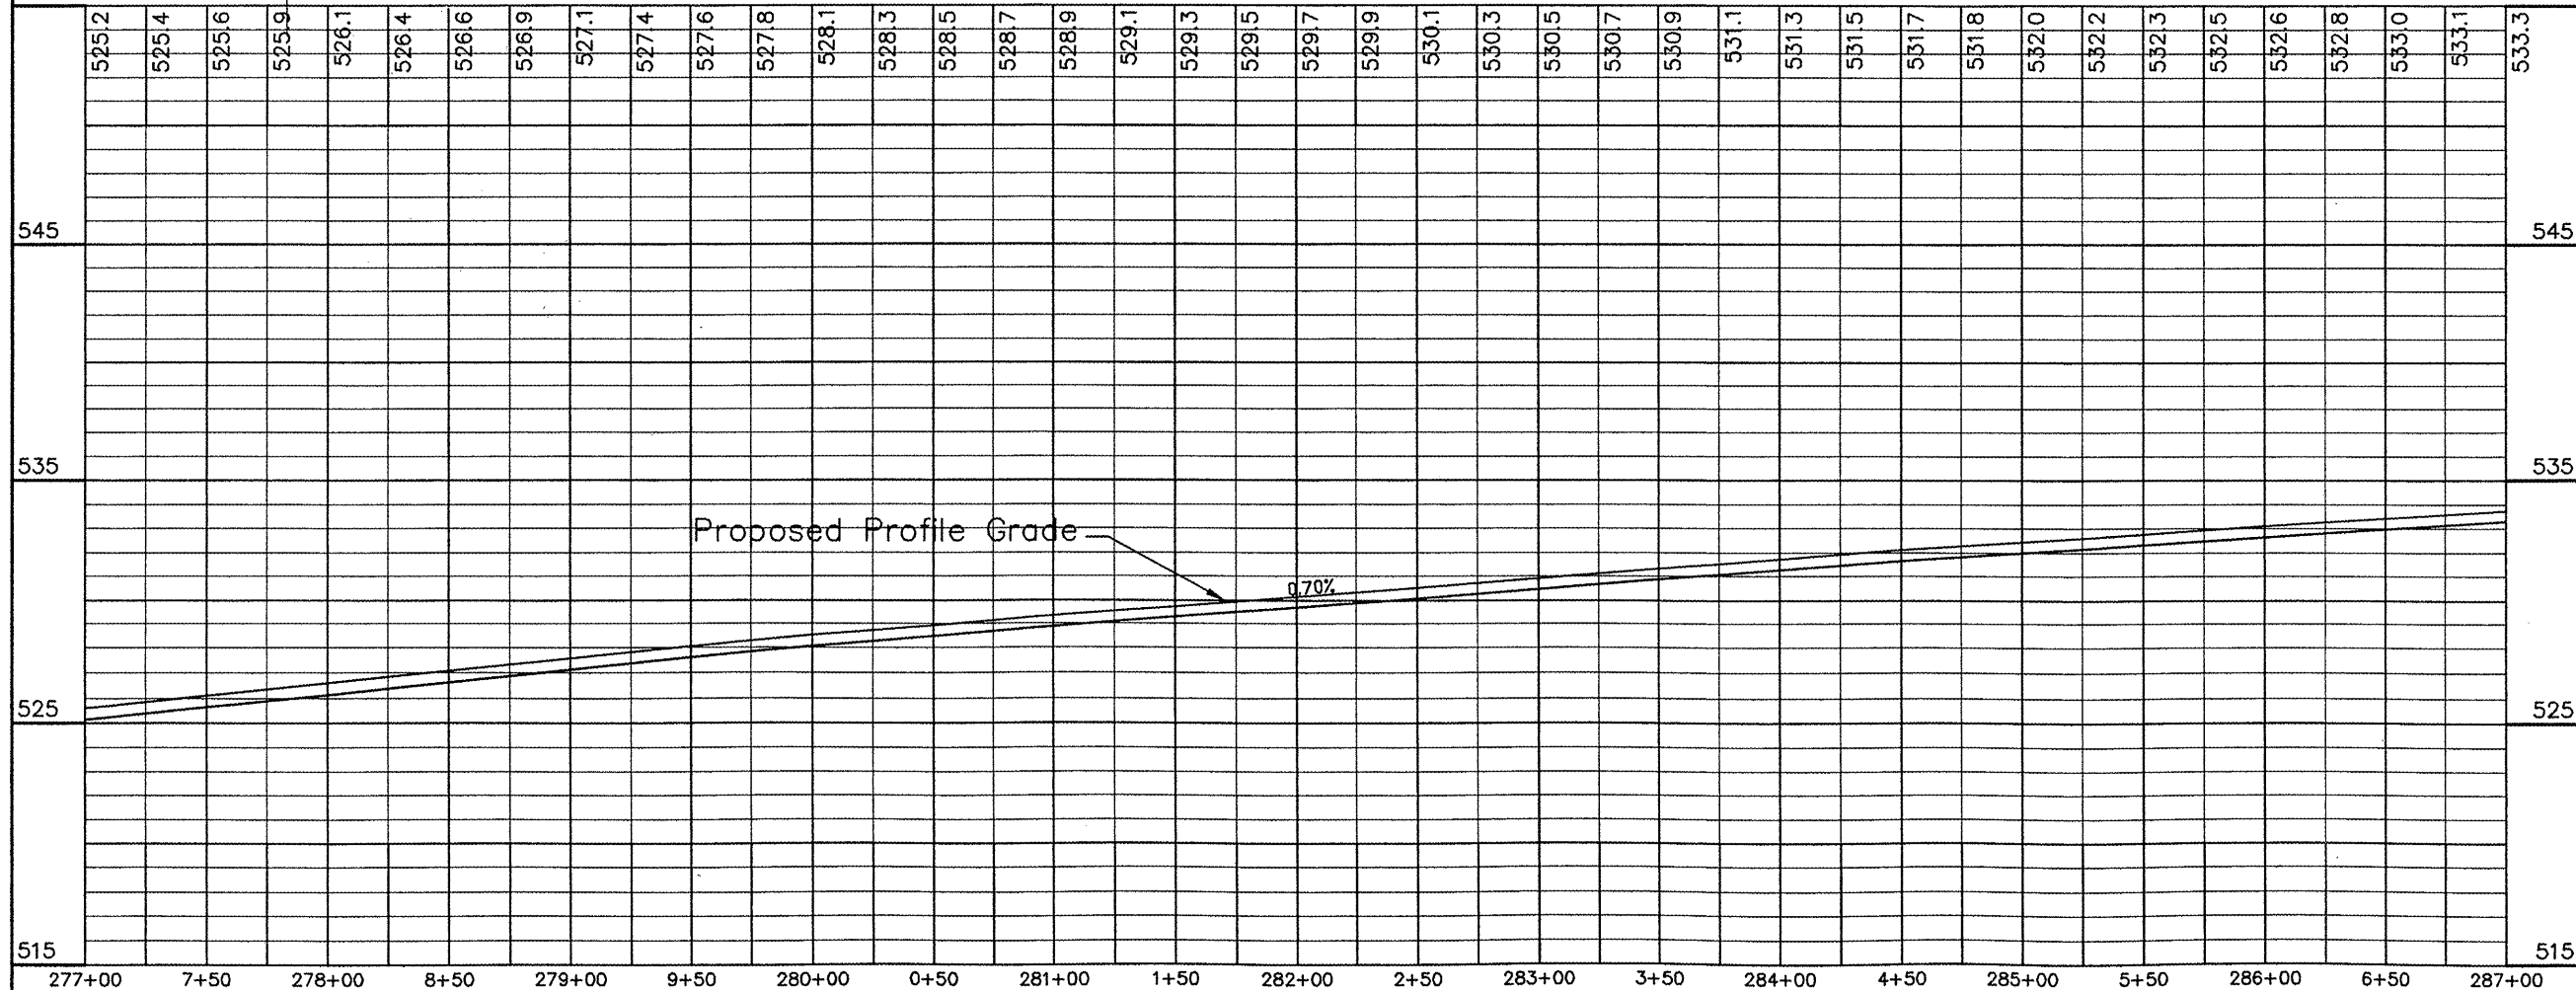

Plan and Profile Sta 277+00 to Sta 287+00