

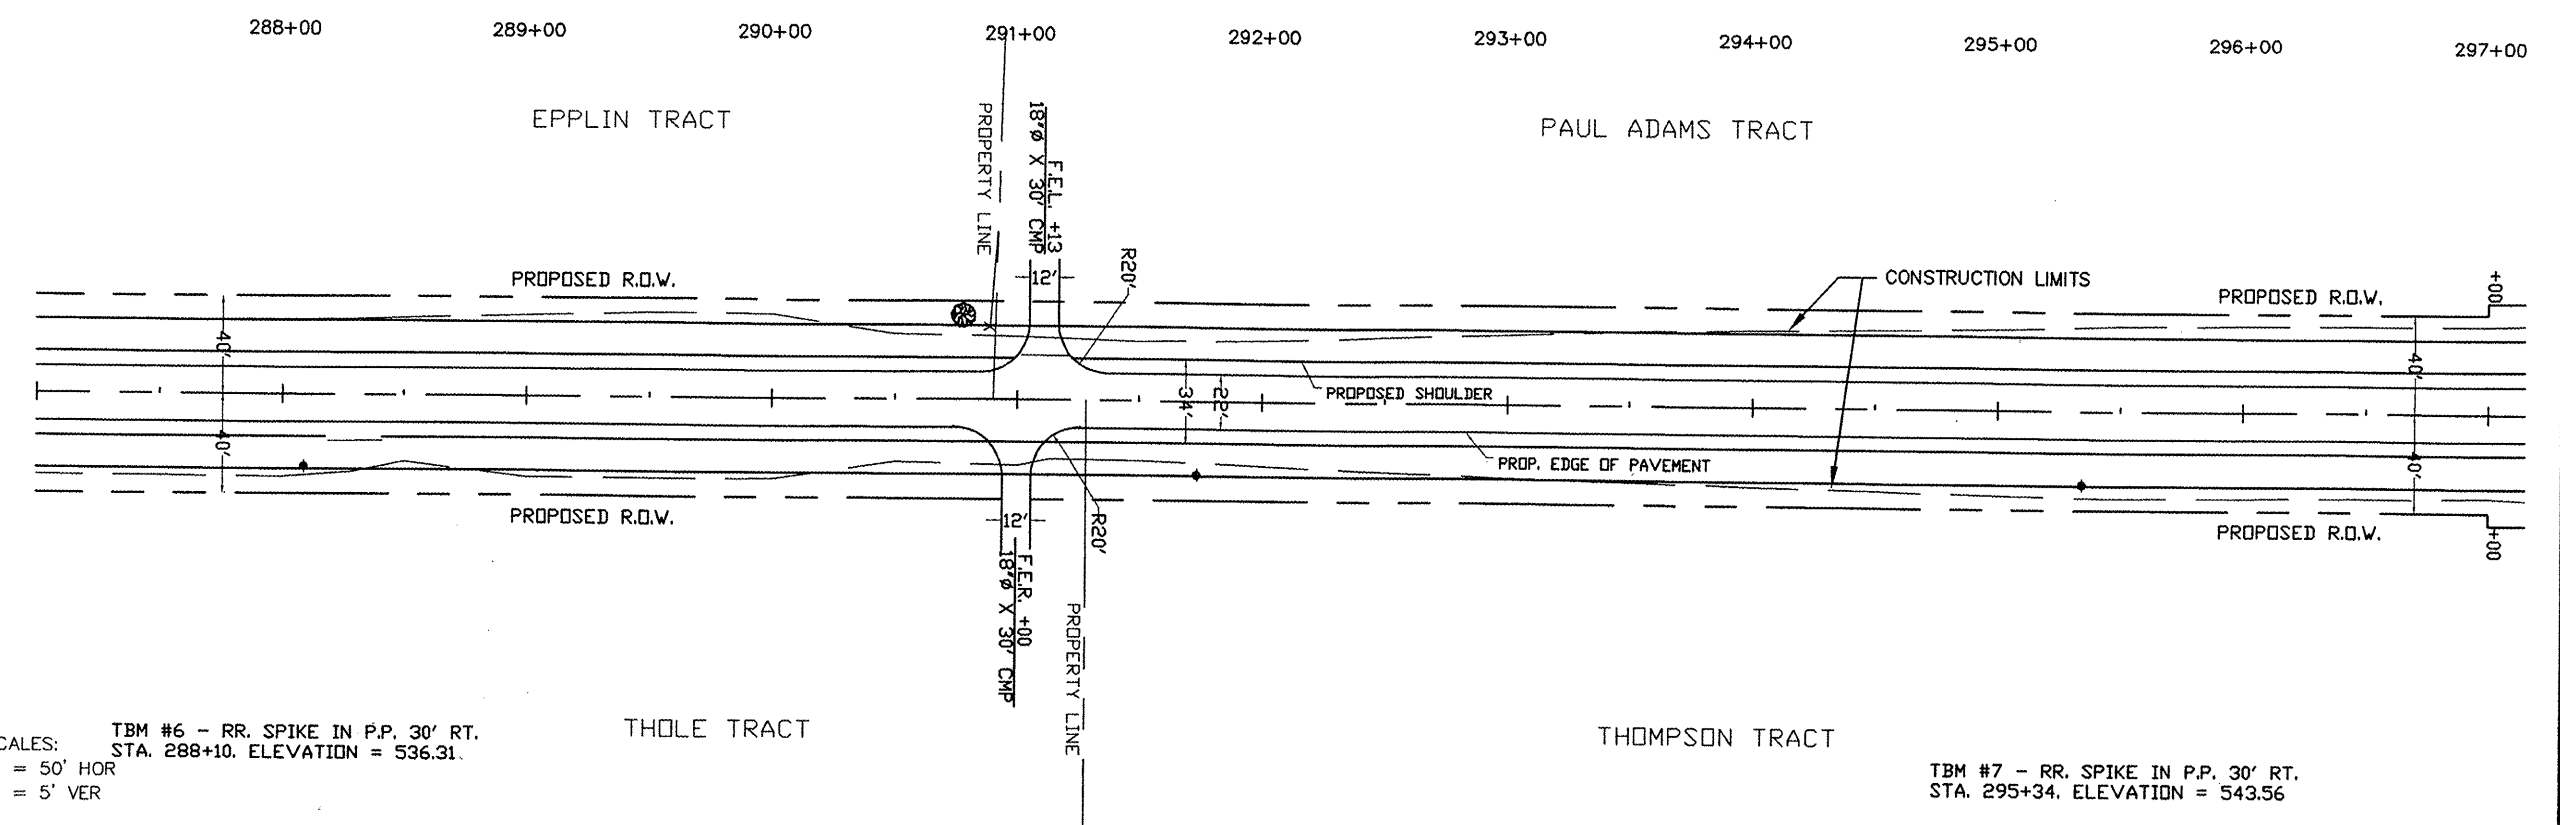


ROUTE	COUNTY	SECTION	SHEET/OF
FAS 1834	RANDOLPH	06-00075-00-RS	11/01
CONTRACT NO. 97445			

 

SCALES: TBM #6 - RR. SPIKE IN P.P. 30' RT.  
 STA. 288+10. ELEVATION = 536.31.  
 1" = 50' HOR  
 1" = 5' VER

TBM #7 - RR. SPIKE IN P.P. 30' RT.  
 STA. 295+34. ELEVATION = 543.56

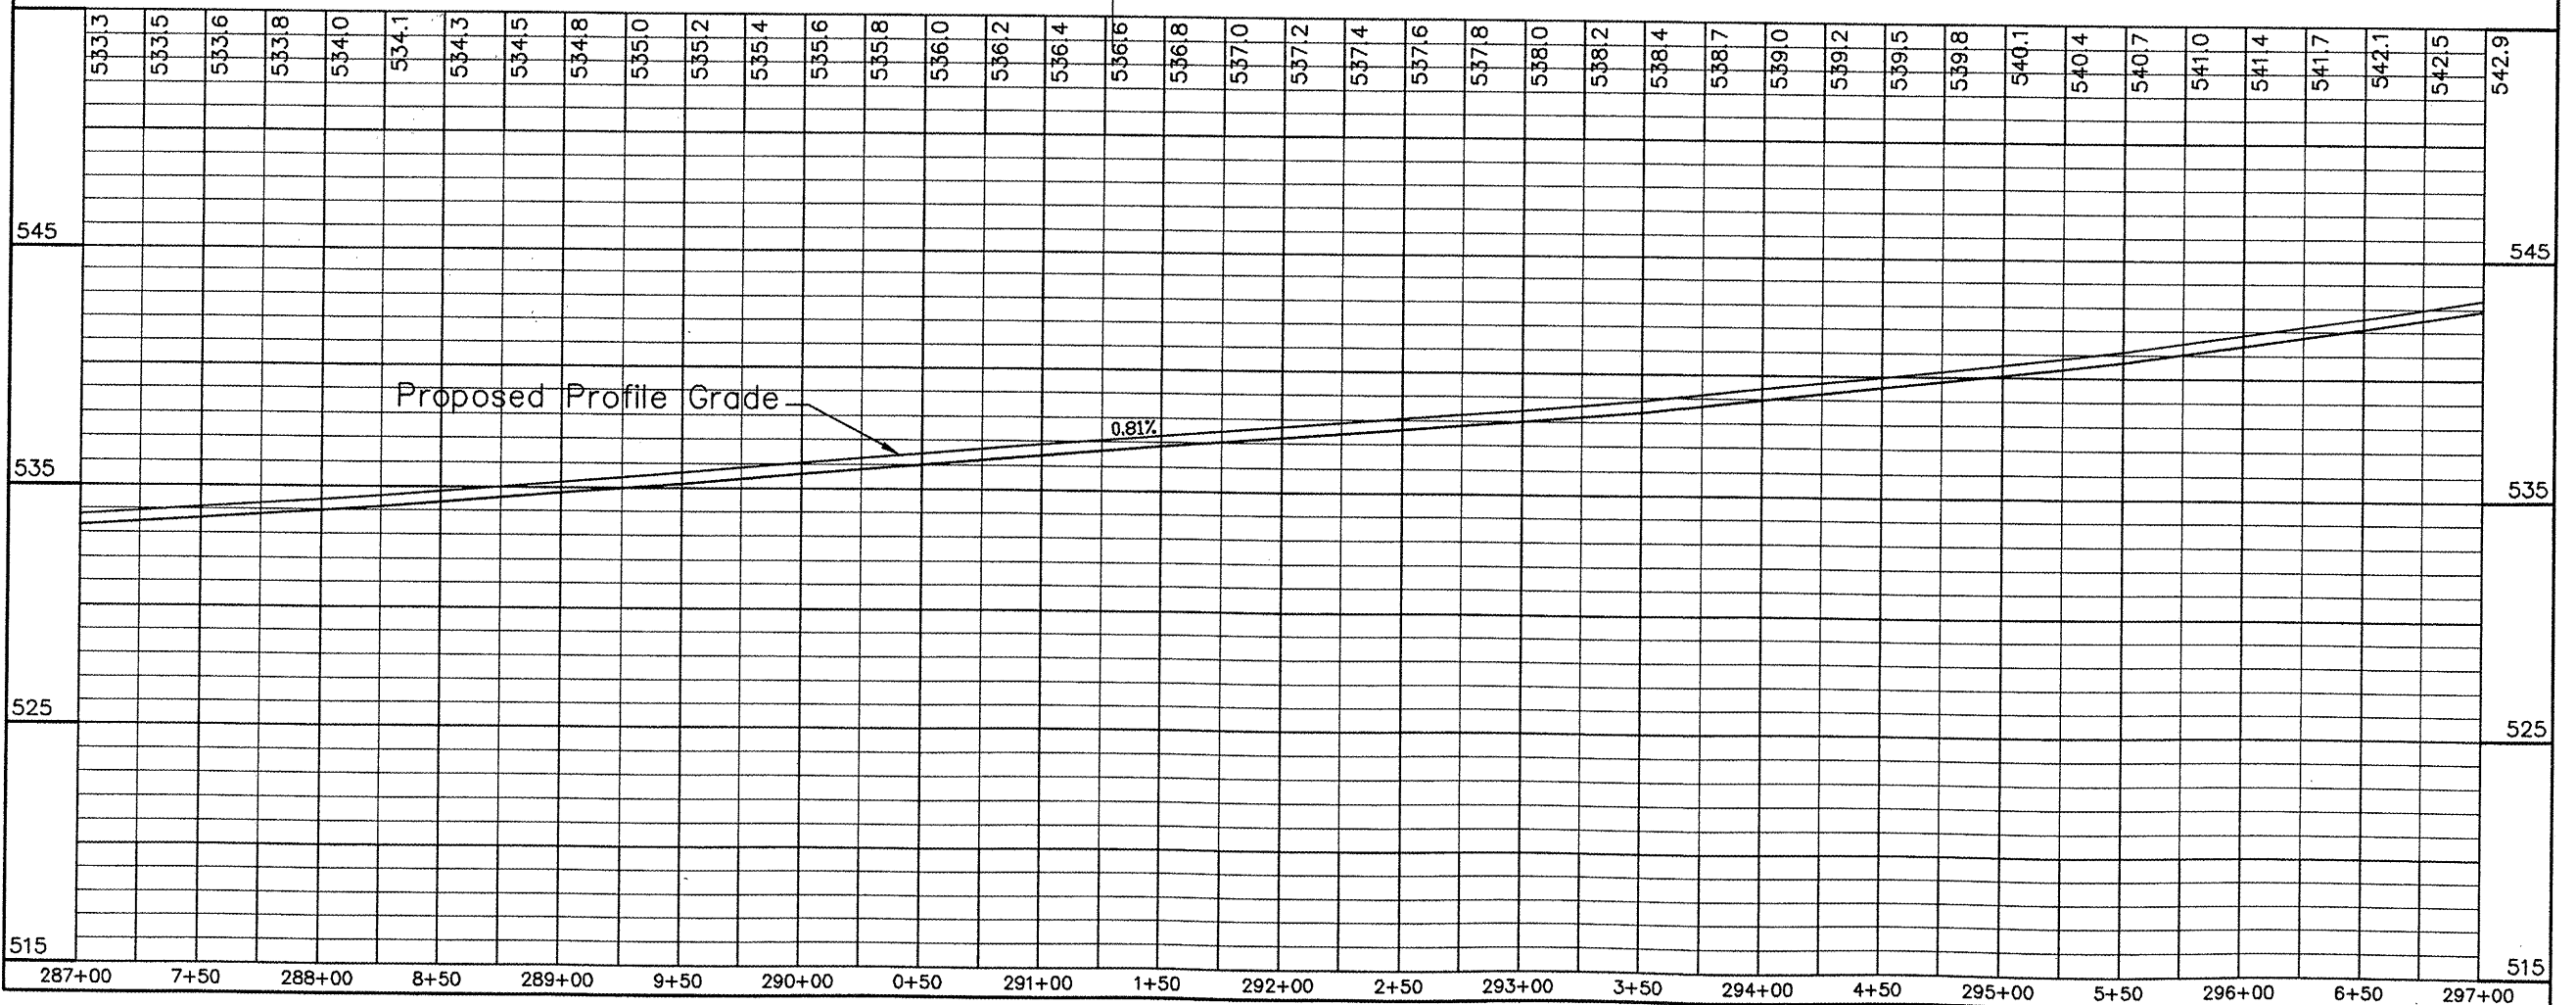

Plan and Profile Sta 287+00 to Sta 297+00