



ROUTE	COUNTY	SECTION	SHEET/OF
FAS 1834	RANDOLPH	06-00075-00-RS	12/101
CONTRACT NO. 97445			

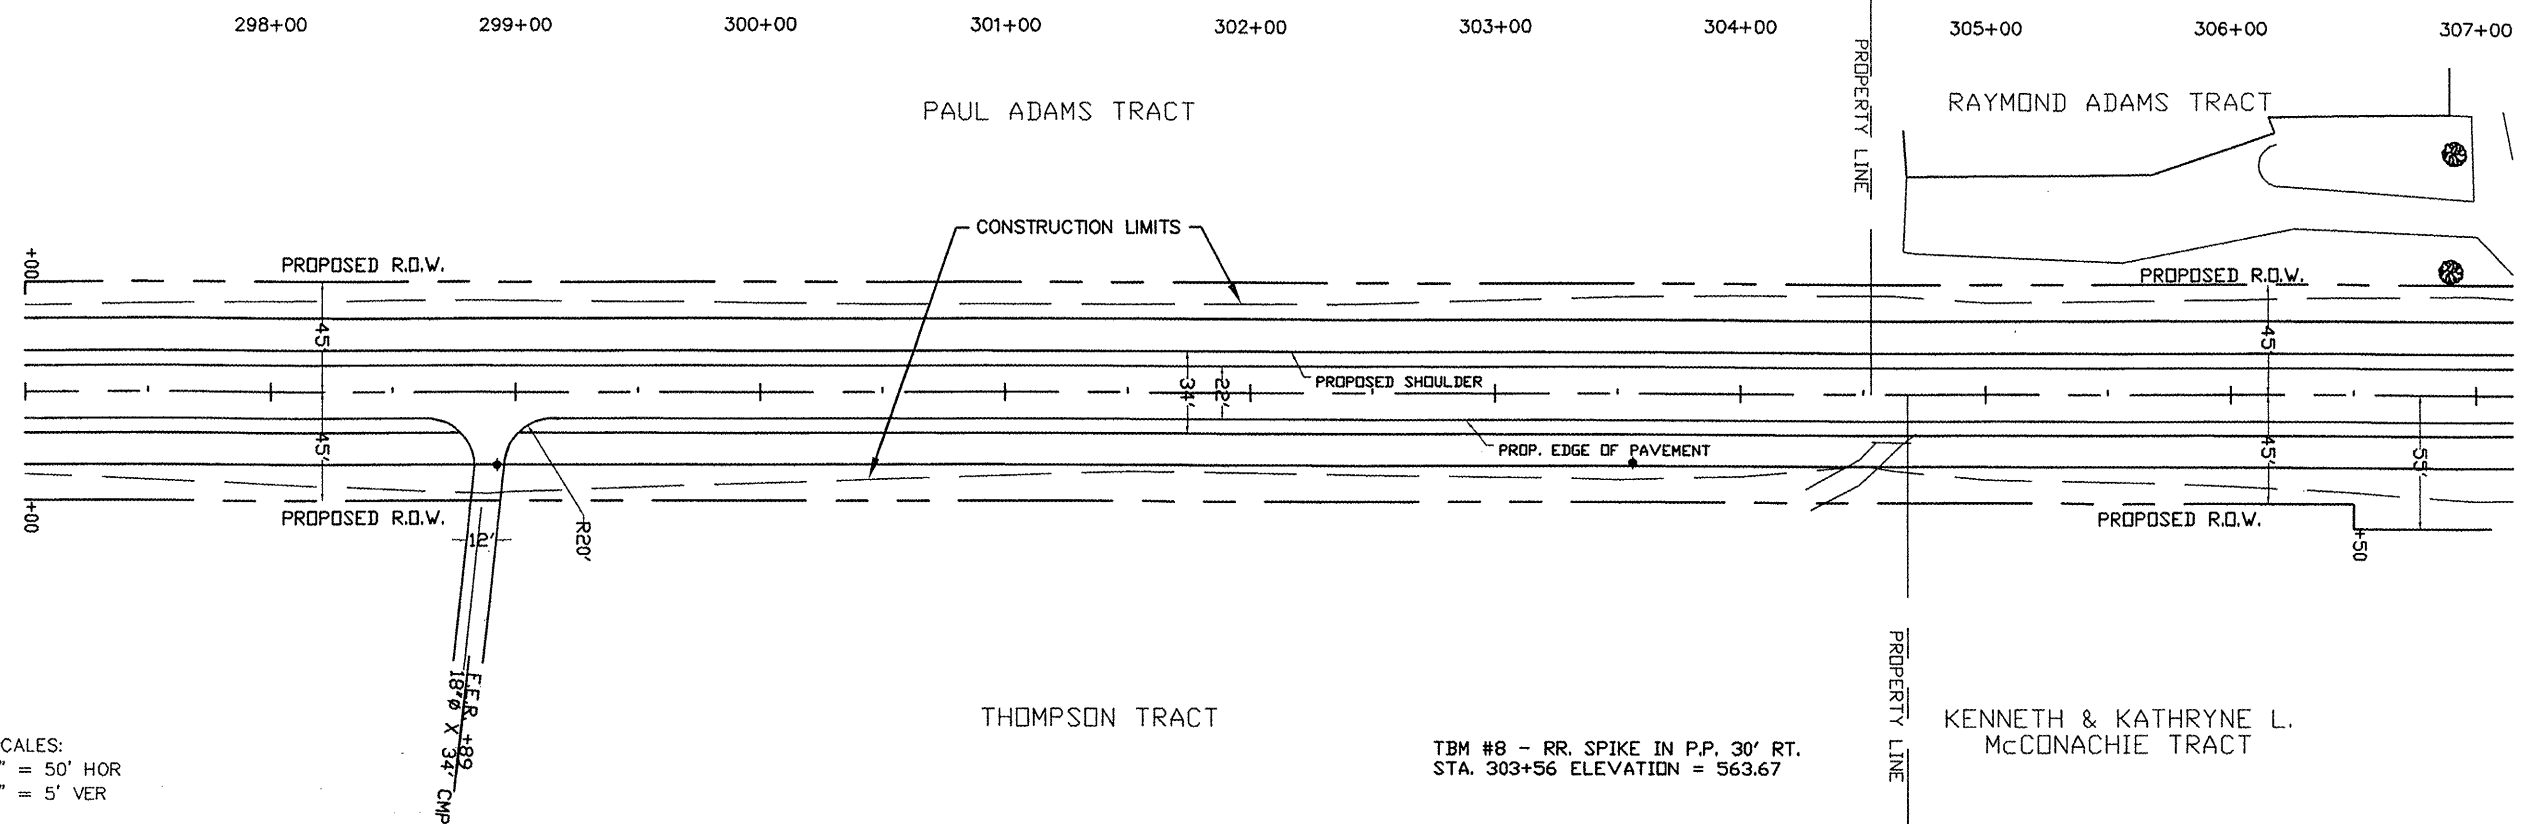

SCALES:
 1" = 50' HOR
 1" = 5' VER

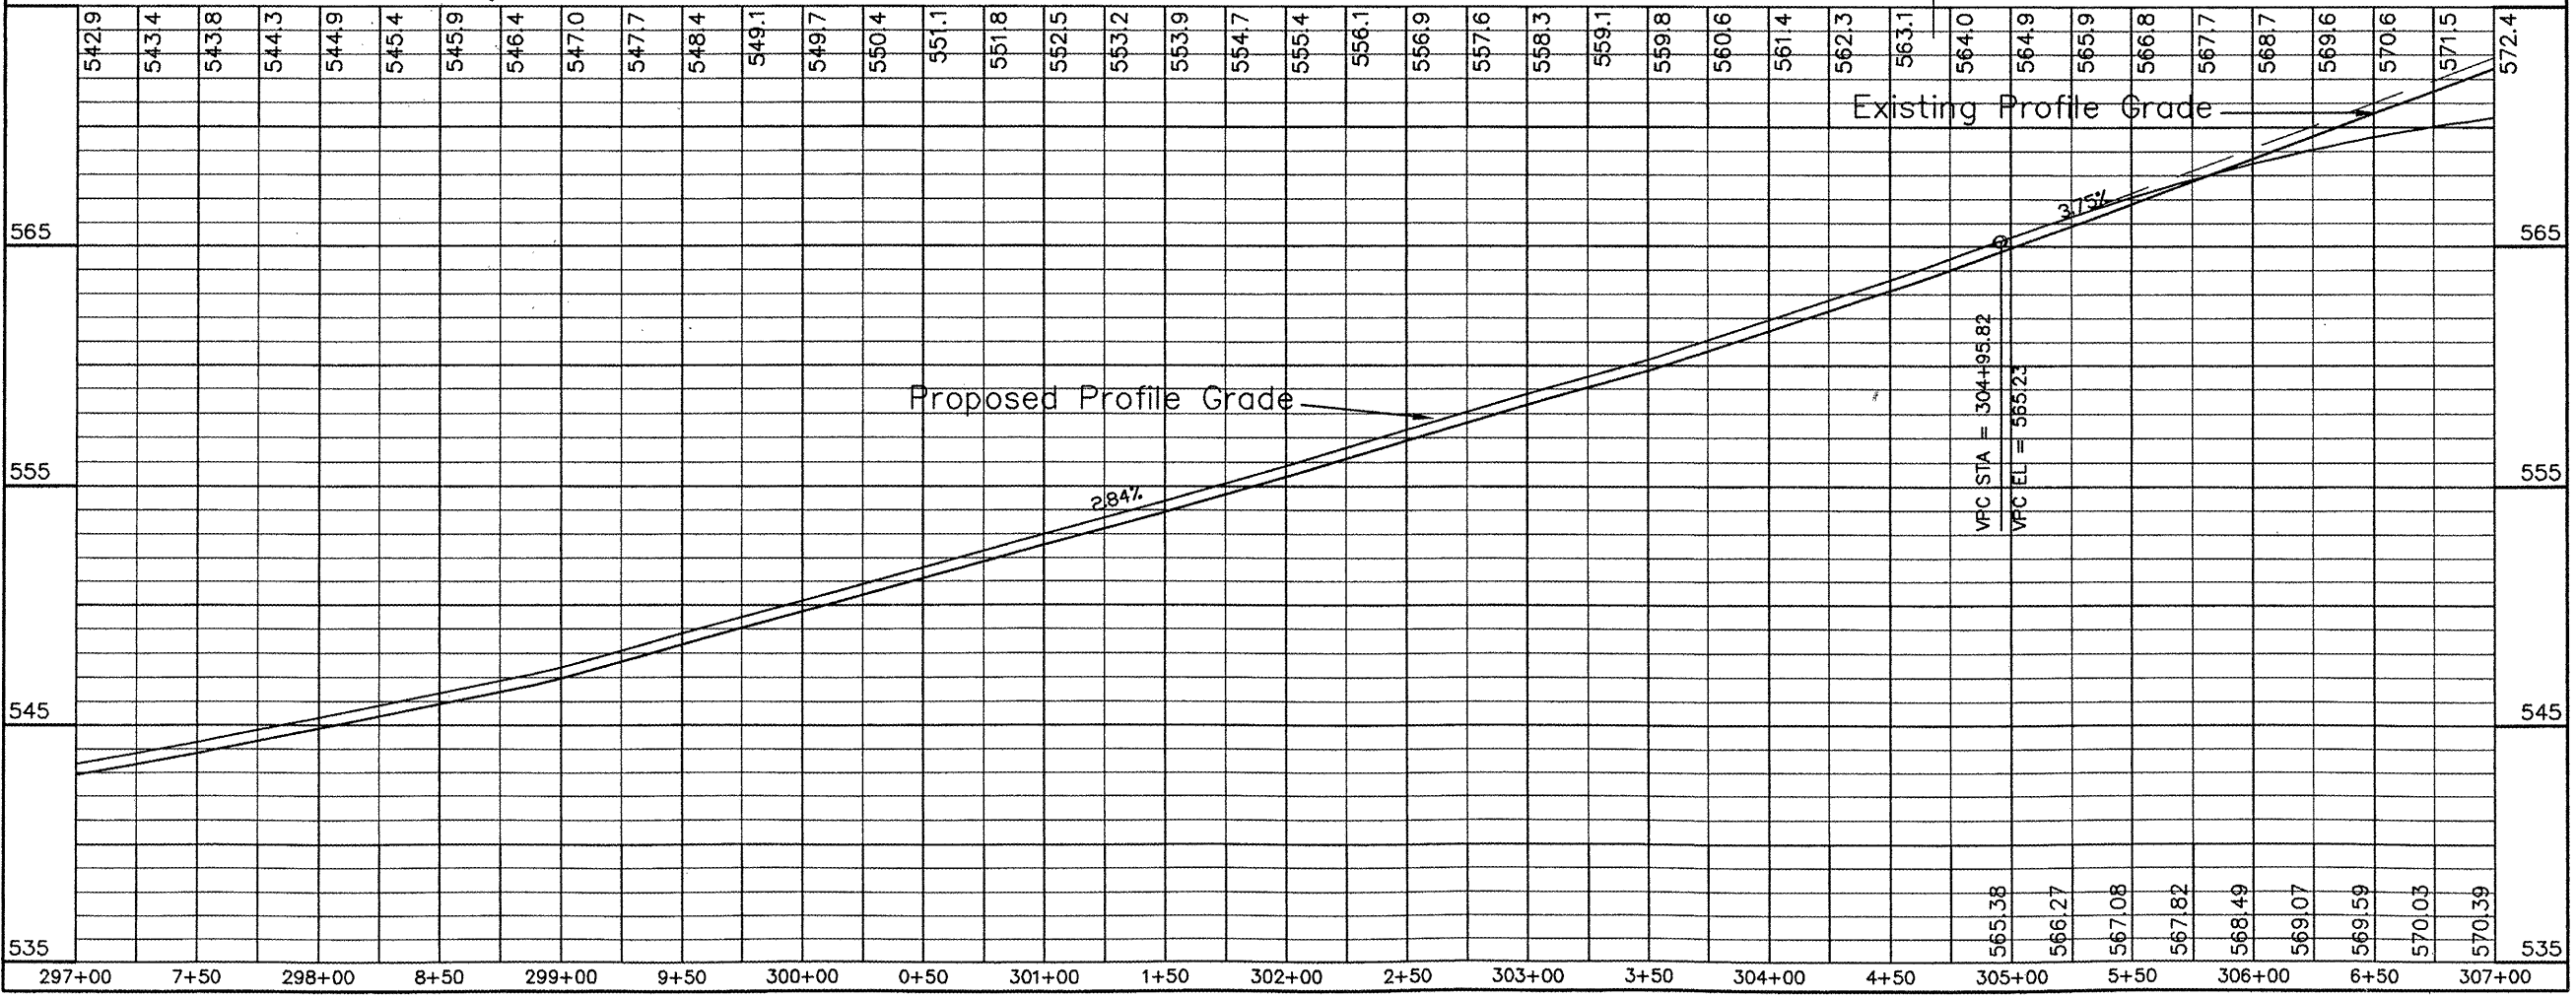

Plan and Profile Sta 297+00 to Sta 307+00