



ROUTE	COUNTY	SECTION	SHEET/OF
FAS 1834	RANDOLPH	06-00075-00-RS	18/101

CONTRACT NO. 97445

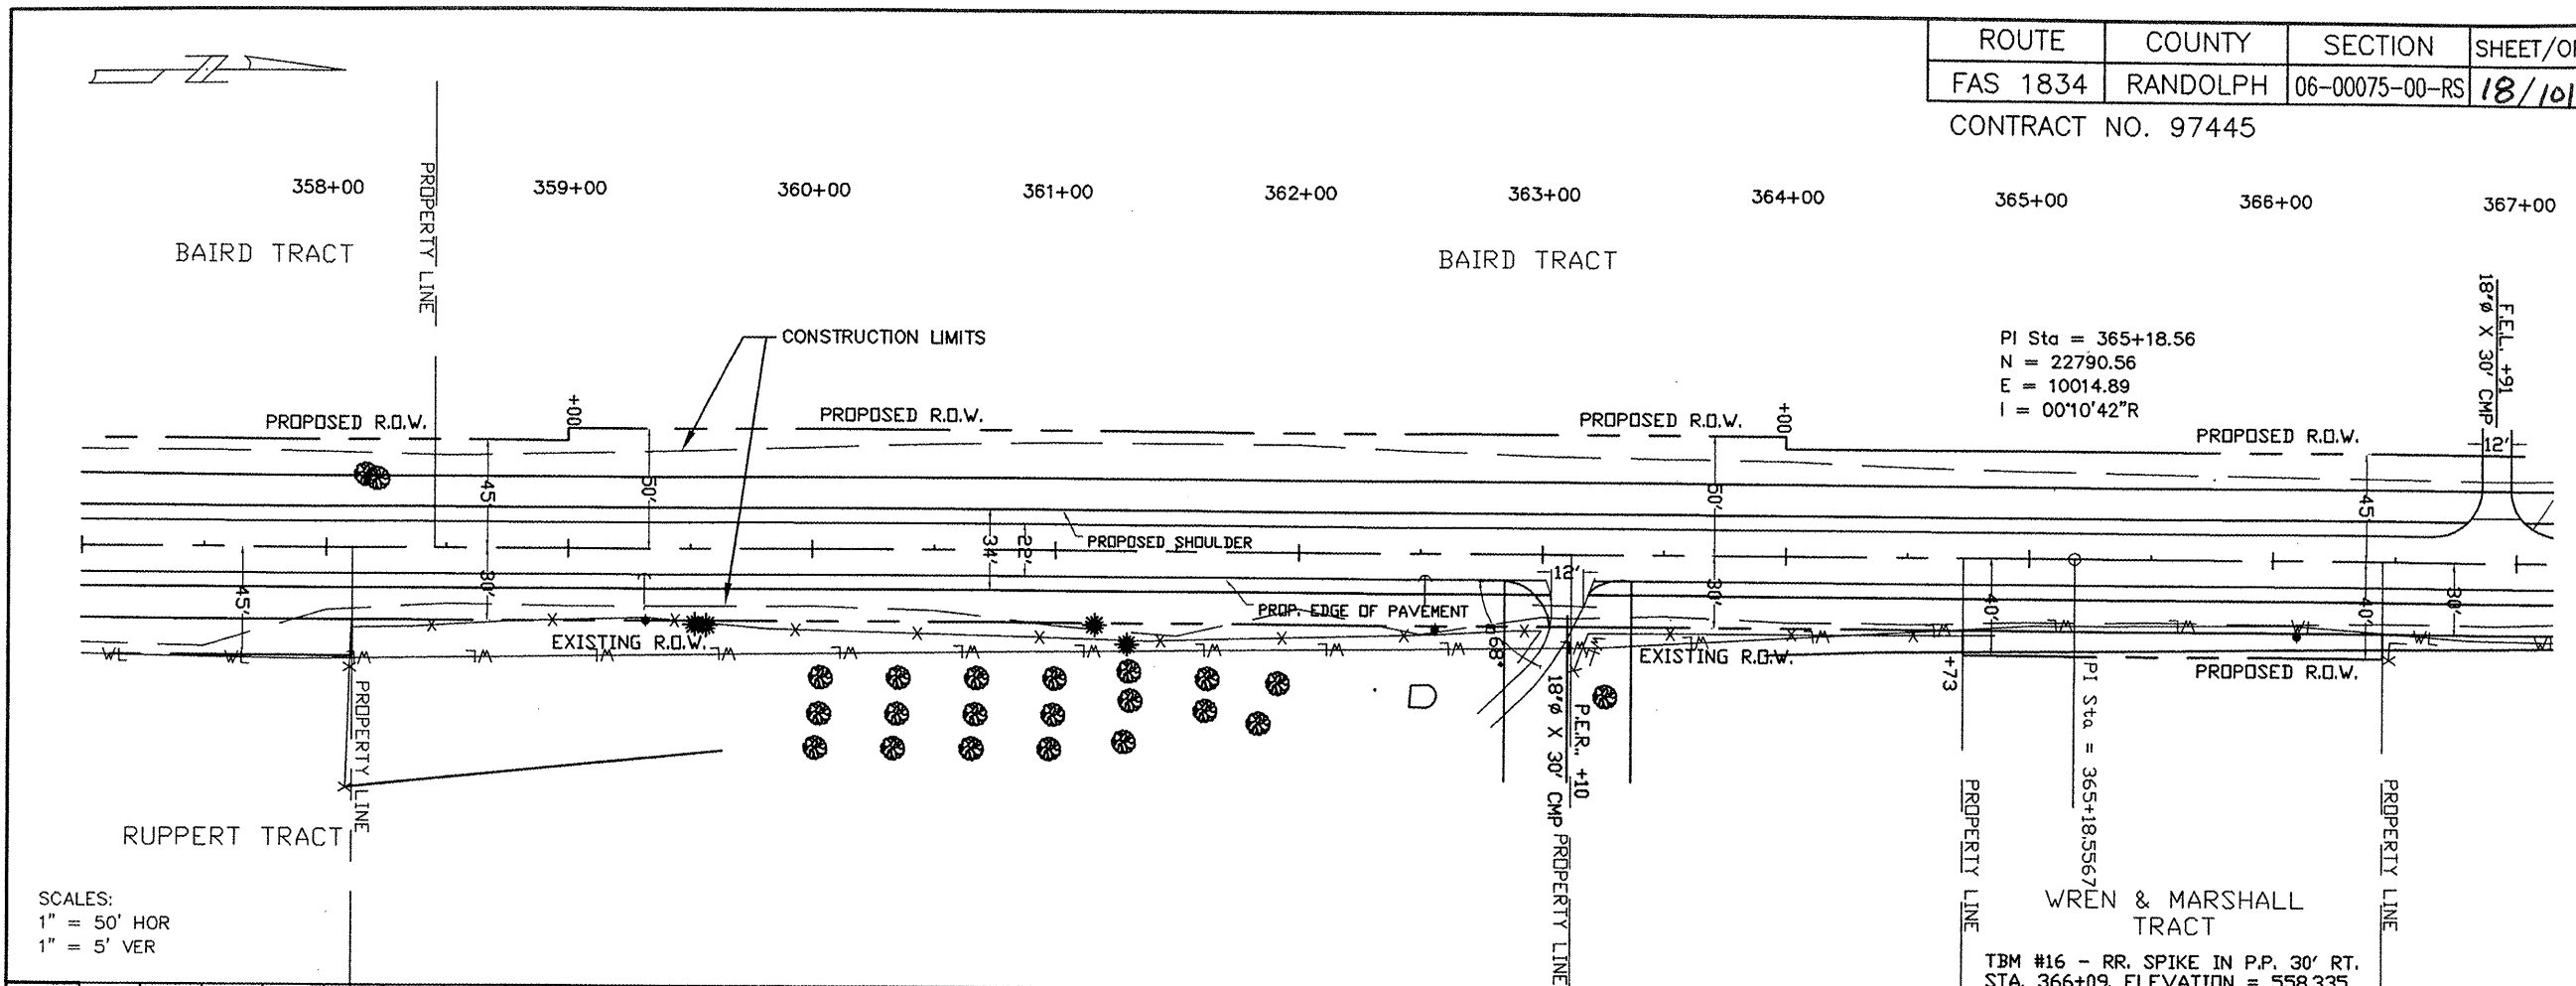

SCALES:
 1" = 50' HOR
 1" = 5' VER

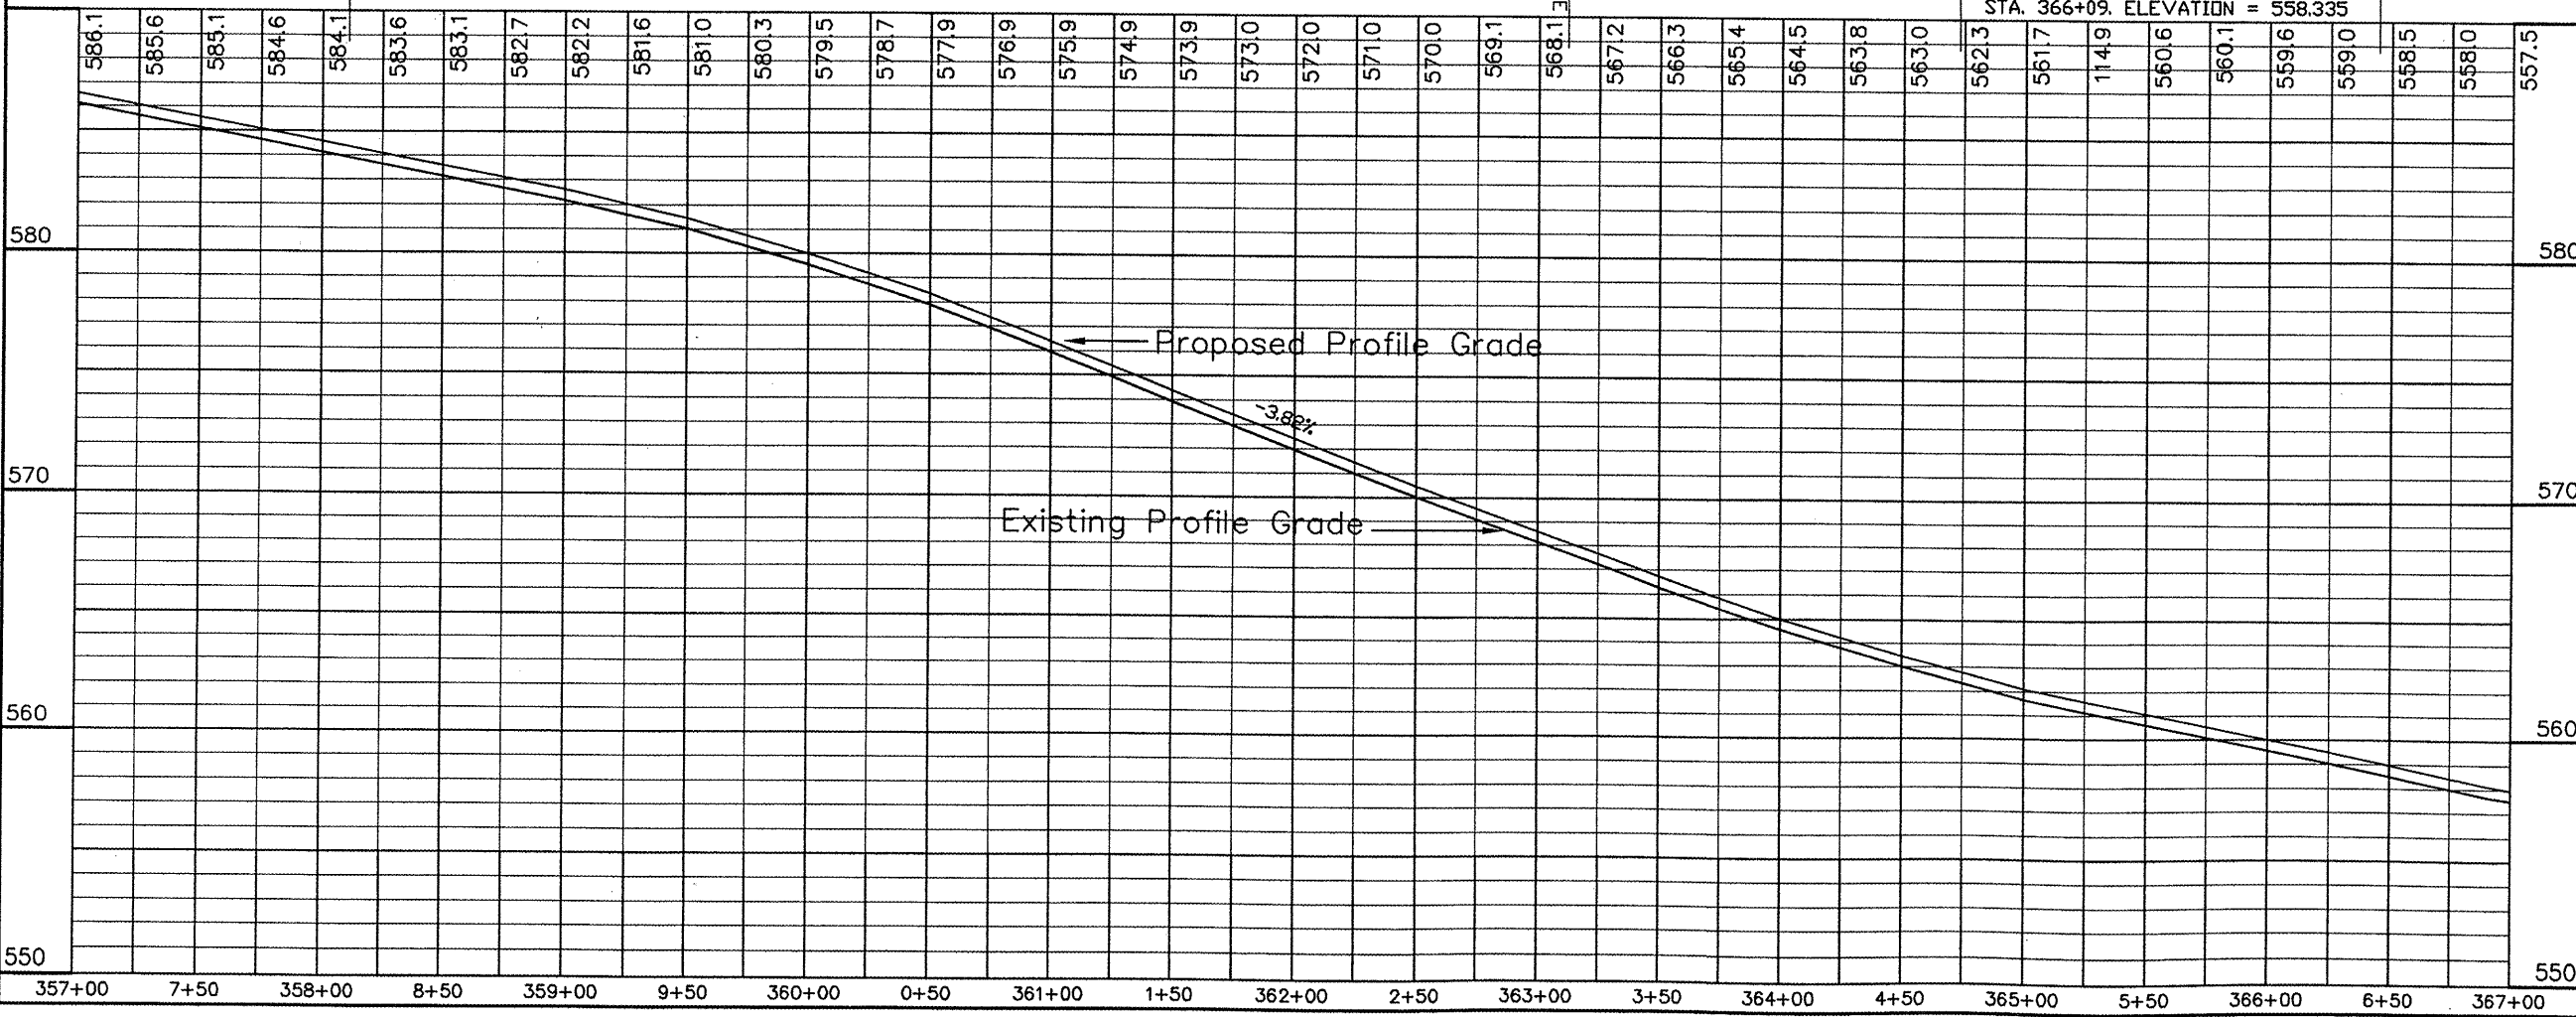

Plan and Profile Sta 357+00 to Sta 367+00