


ROUTE	COUNTY	SECTION	SHEET/OF
FAS 1834	RANDOLPH	06-00075-00-RS	20/101


CONTRACT NO. 97445

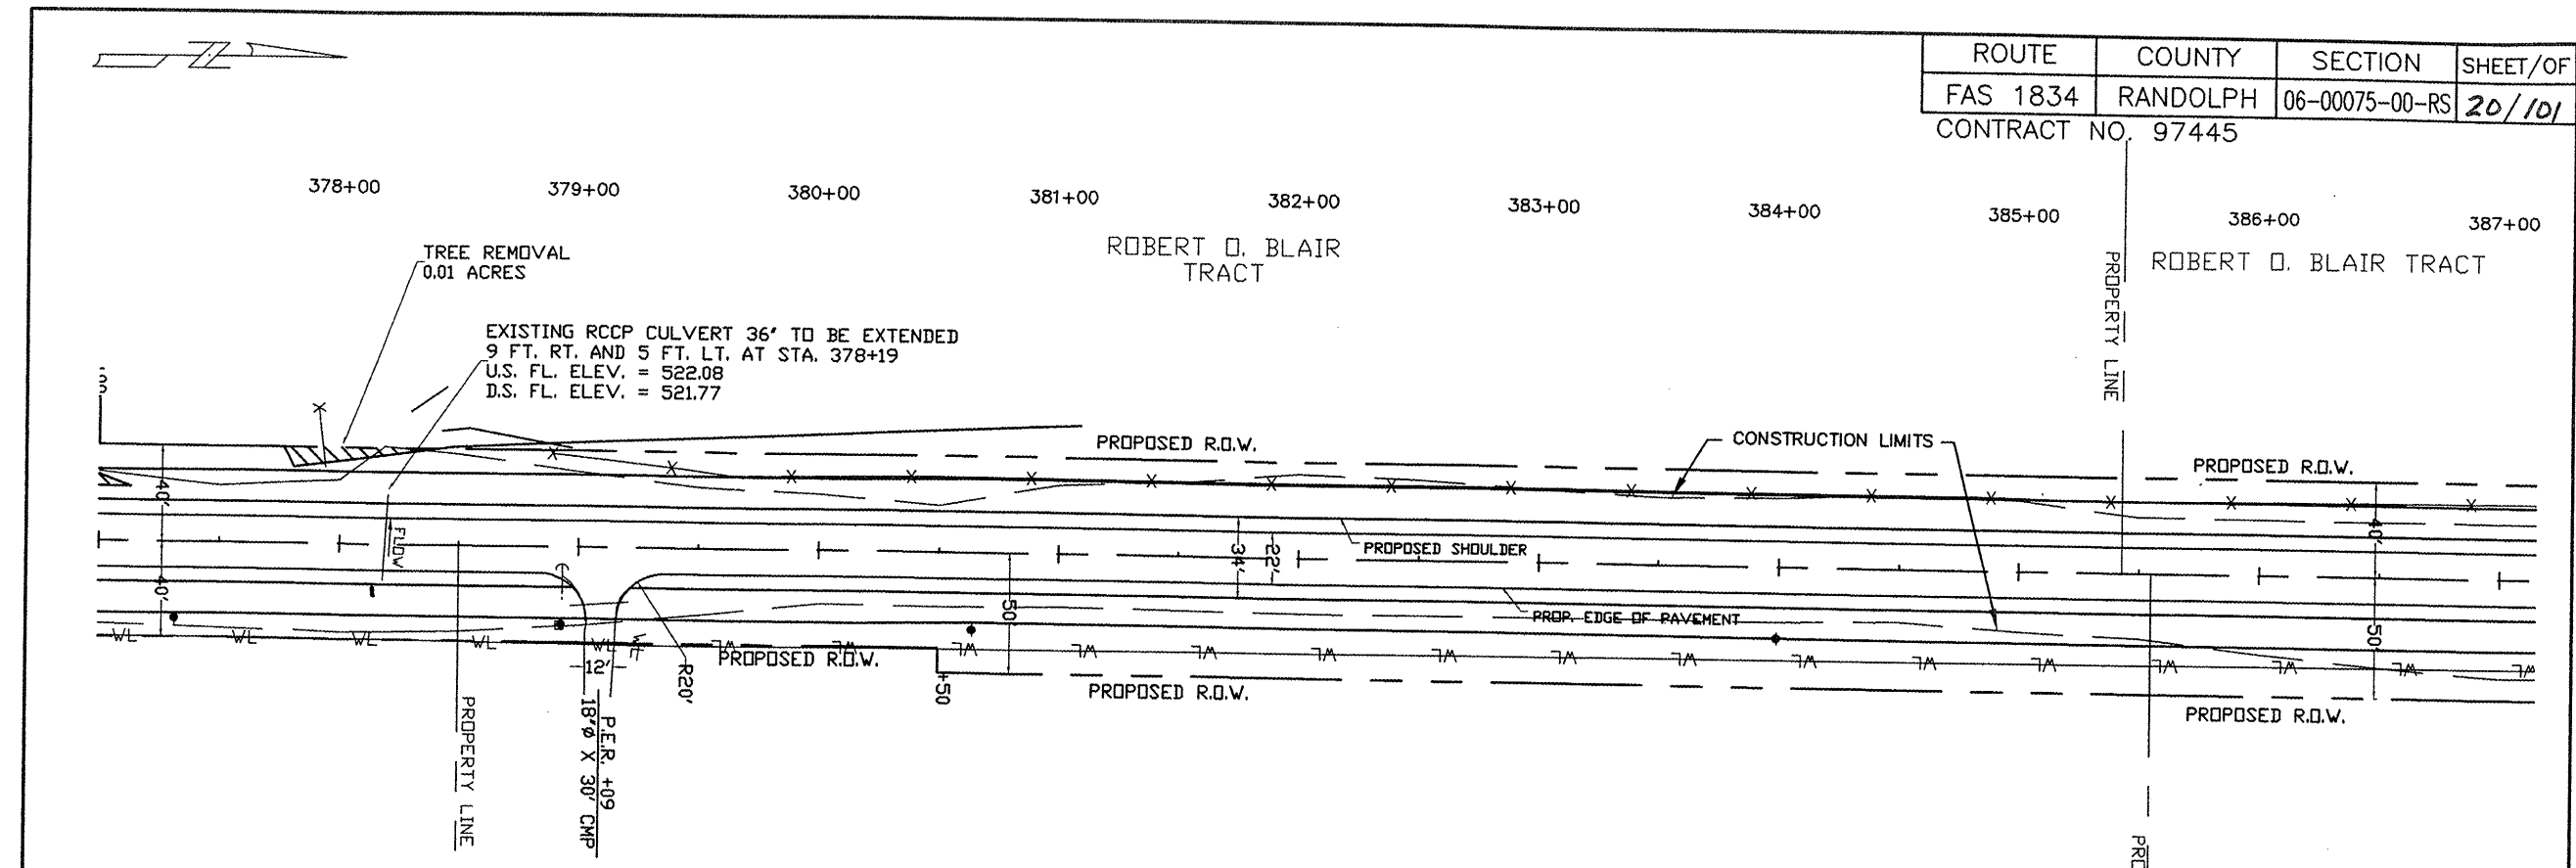

SCALES: LAWLESS & MORRISON TRACT  
 1" = 50' HOR  
 1" = 5' VER

TBM #18 - RR. SPIKE IN P.P. 30' RT. STA. 378+93. ELEVATION = 525.86

TBM #19 - RR. SPIKE IN P.P. 30' RT. STA. 384+00. ELEVATION = 519.86

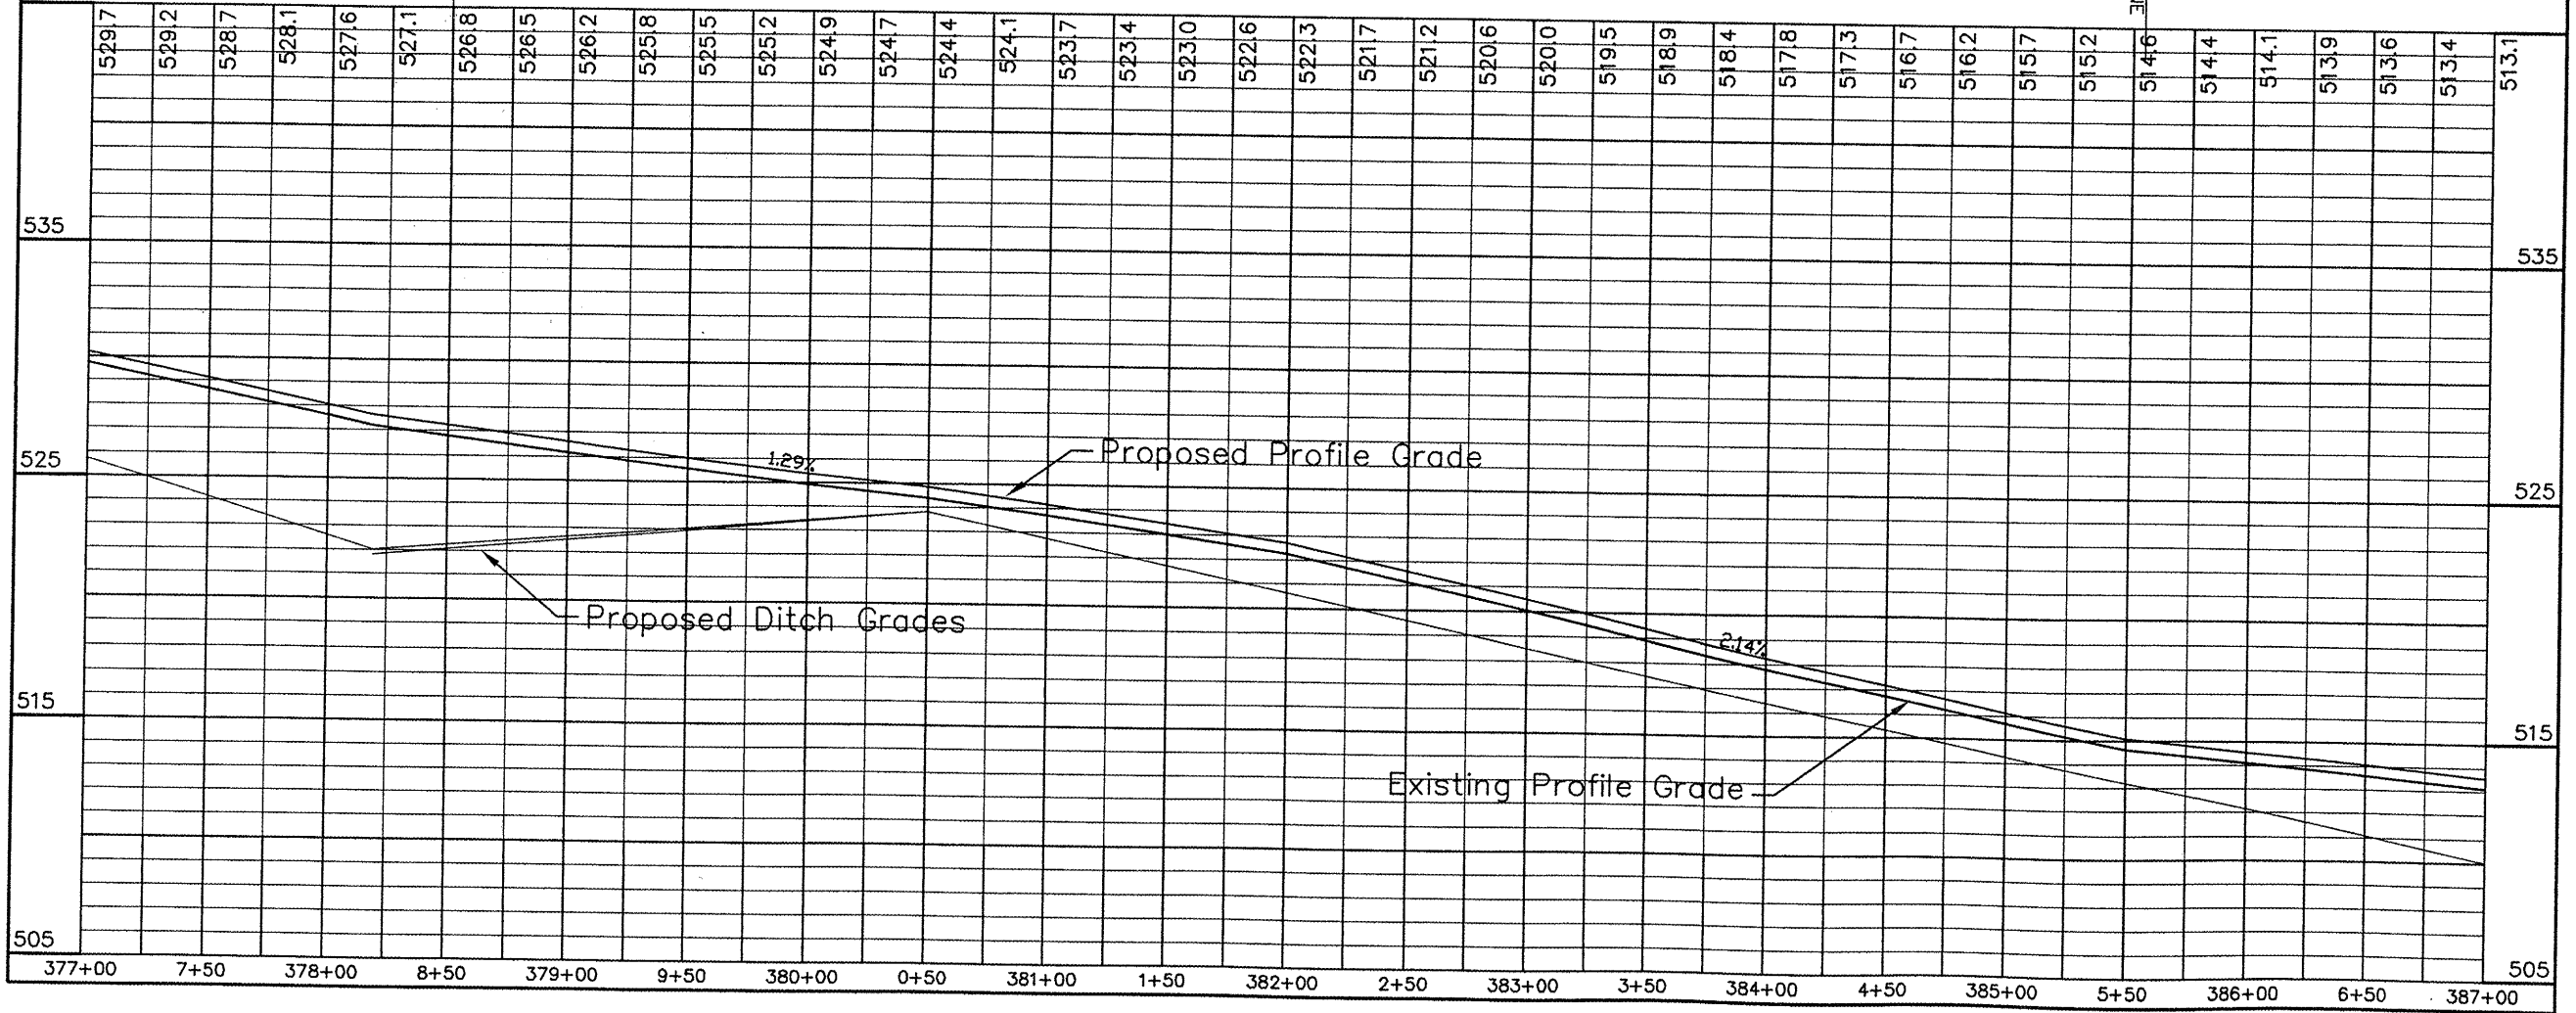

Plan and Profile Sta 377+00 to Sta 387+00