


SCALES:  
 1" = 50' HOR  
 1" = 5' VER

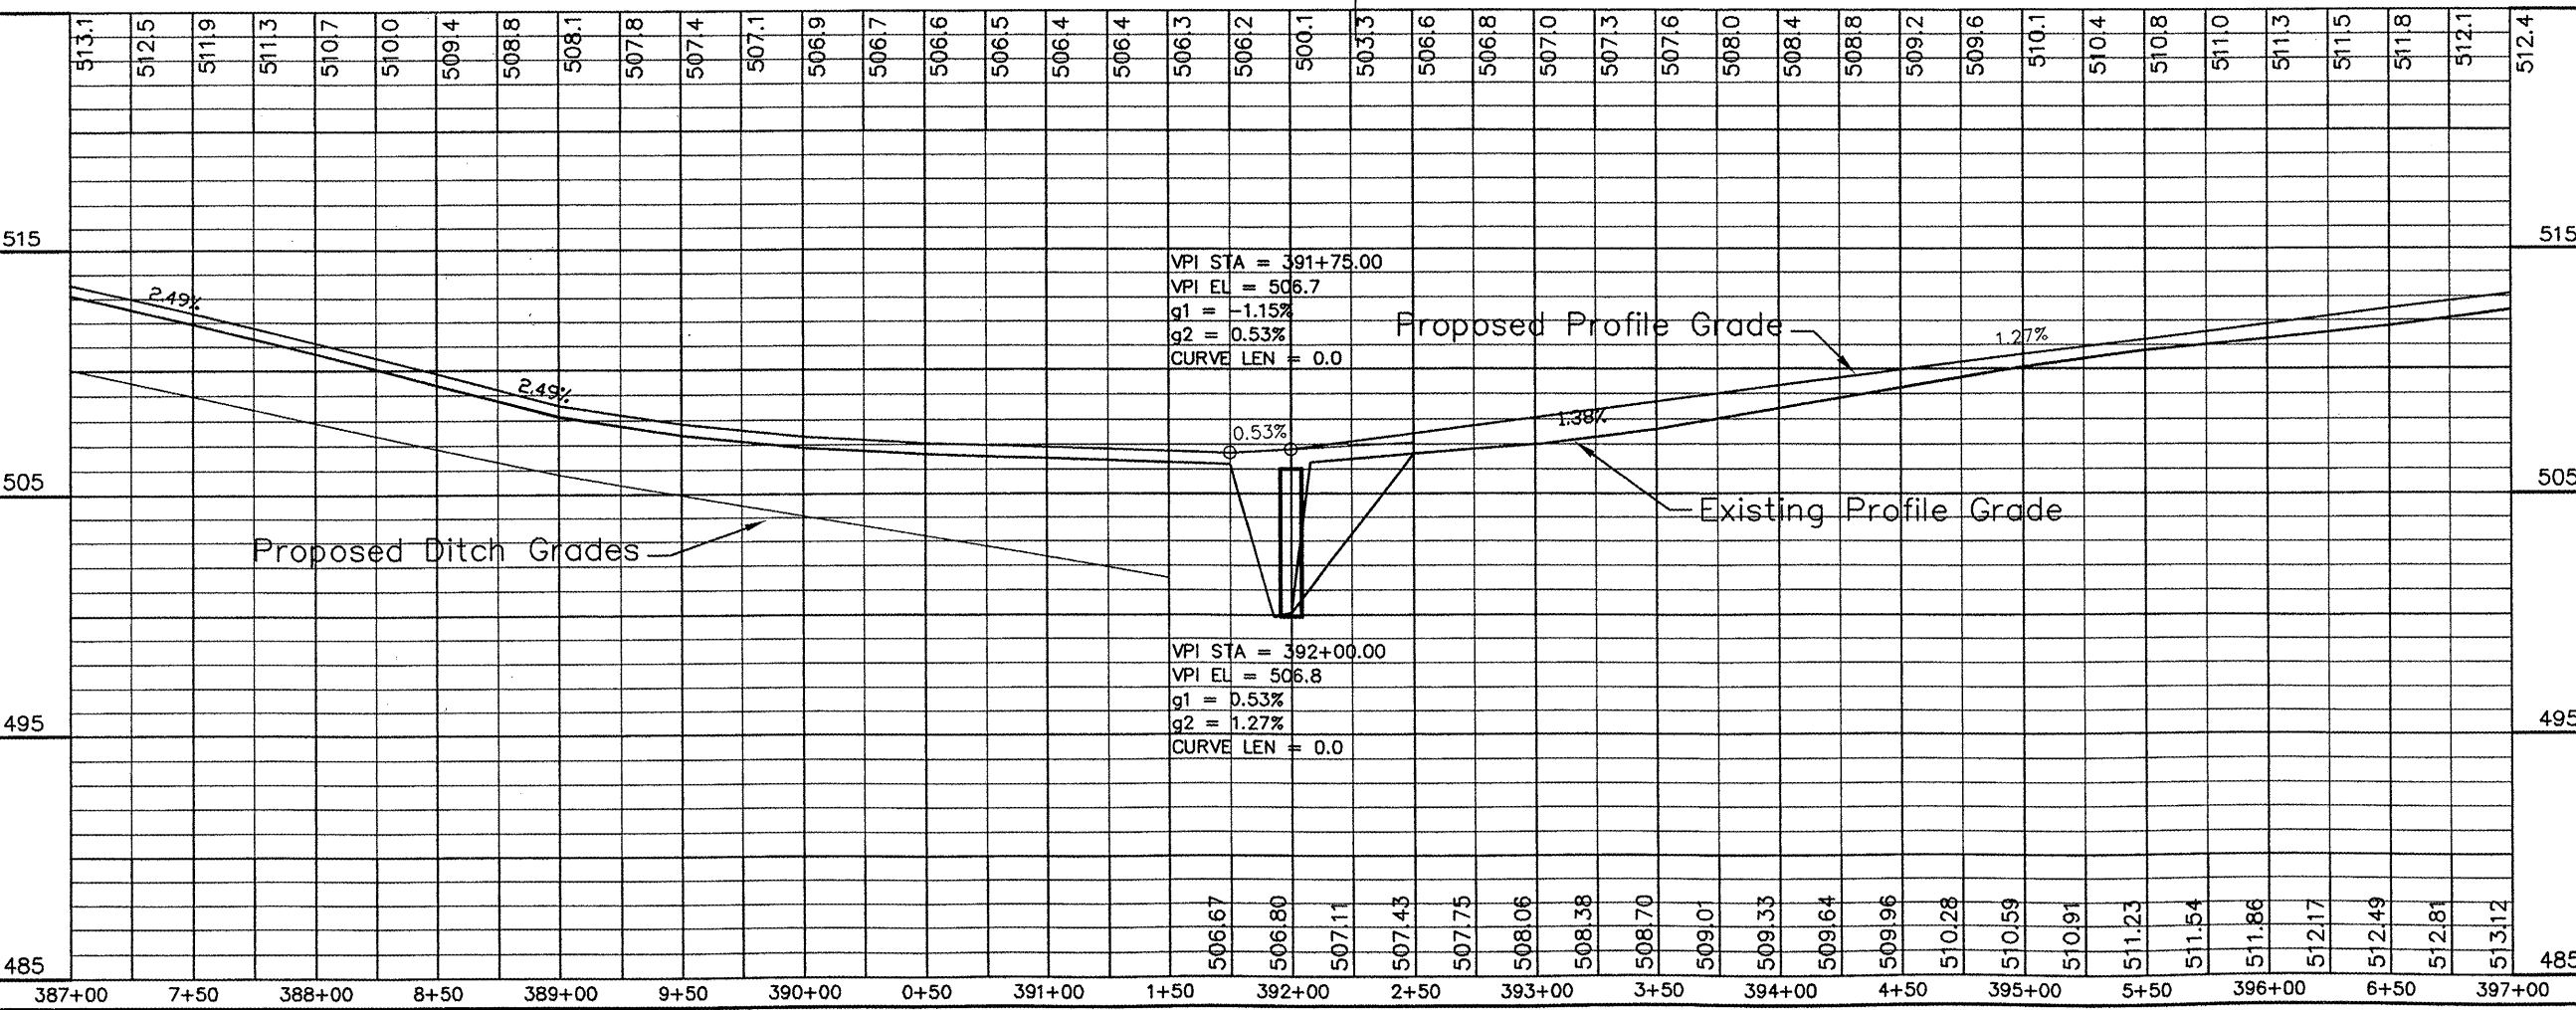

Plan and Profile Sta 387+00 to Sta 397+00