

F.A. RTE.	SECTION	COUNTY	TOTAL SHEETS	SHEET NO.
*	**	***	304	71

STA. TO STA.

FED. ROAD DIST. NO.	ILLINOIS FED. AID PROJECT
* FAU 9481, FAS 2887 (IL 37)	
** (12,12X), RS-3, 12B-1, 12B1-1	
*** FRANKLIN AND WILLIAMSON	


DATE: \_\_\_\_\_ BY: \_\_\_\_\_

PLAN SURVEYED \_\_\_\_\_  
 NOTE BOOK \_\_\_\_\_  
 ALIGNMENT CHECKED \_\_\_\_\_  
 PLOT FILE NAME \_\_\_\_\_

DATE: \_\_\_\_\_ BY: \_\_\_\_\_

PROFILE SURVEYED \_\_\_\_\_  
 GRADES CHECKED \_\_\_\_\_  
 NOTE BOOK \_\_\_\_\_  
 STRUCTURE RATINGS SHD \_\_\_\_\_

PLOT DATE = 12/7/2009  
 FILE NAME = c:\p\work\1\1001\HEADN.dwg\35590\_09040236.dgn  
 USER NAME = m308660 / IN

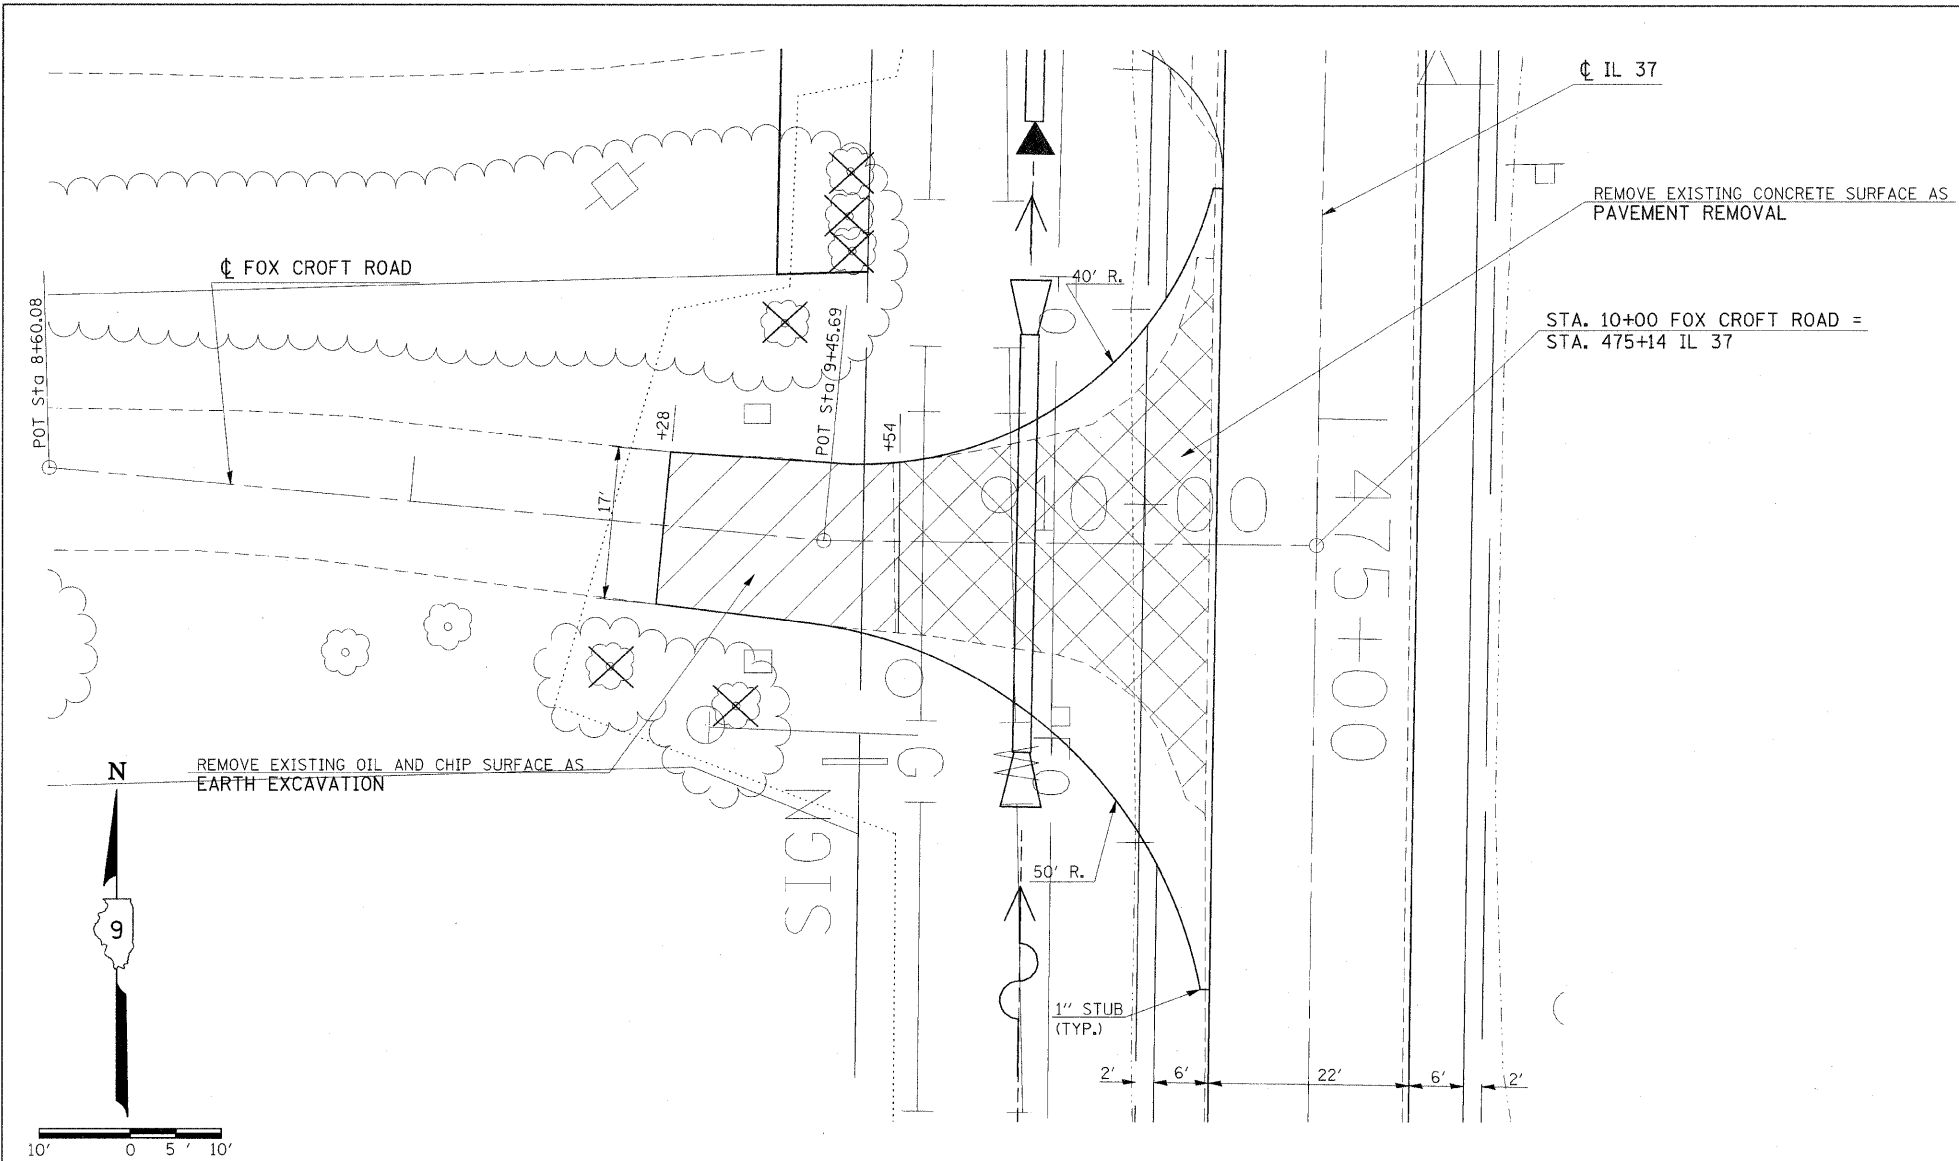

NOTES: FOR PROPOSED DRAINAGE NOTES SEE THE PLAN PROFILE SHEETS.  
 FOR EROSION CONTROL NOTES SEE EROSION CONTROL SHEETS.

