

F.A. RTE.	SECTION	COUNTY	TOTAL SHEETS	SHEET NO.
*	**	***	304	72

STA. TO STA.

FED. ROAD DIST. NO.	ILLINOIS	FED. AID PROJECT

\* FAU 9481, FAS 2887 (IL 37)  
 \*\* (12,12X),RS-3;12B-1,12B1-1  
 \*\*\* FRANKLIN AND WILLIAMSON

DATE	BY

PLAN


SURVEYED  
 ALIGNED  
 CHECKED  
 NOTE BOOK NO.  
 PLOTTED FILE NAME

DATE	BY

PROFILE

GRADES CHECKED  
 STR. NO. REVISIONS CHFD

PLOT DATE = 12/7/2009  
 FILE NAME = c:\pva\work\pva\p1\DOT\HEADON\hns+3658\p10402365.dgn  
 PLOT SCALE = 1/8"=1'-0"  
 USER NAME = fredson

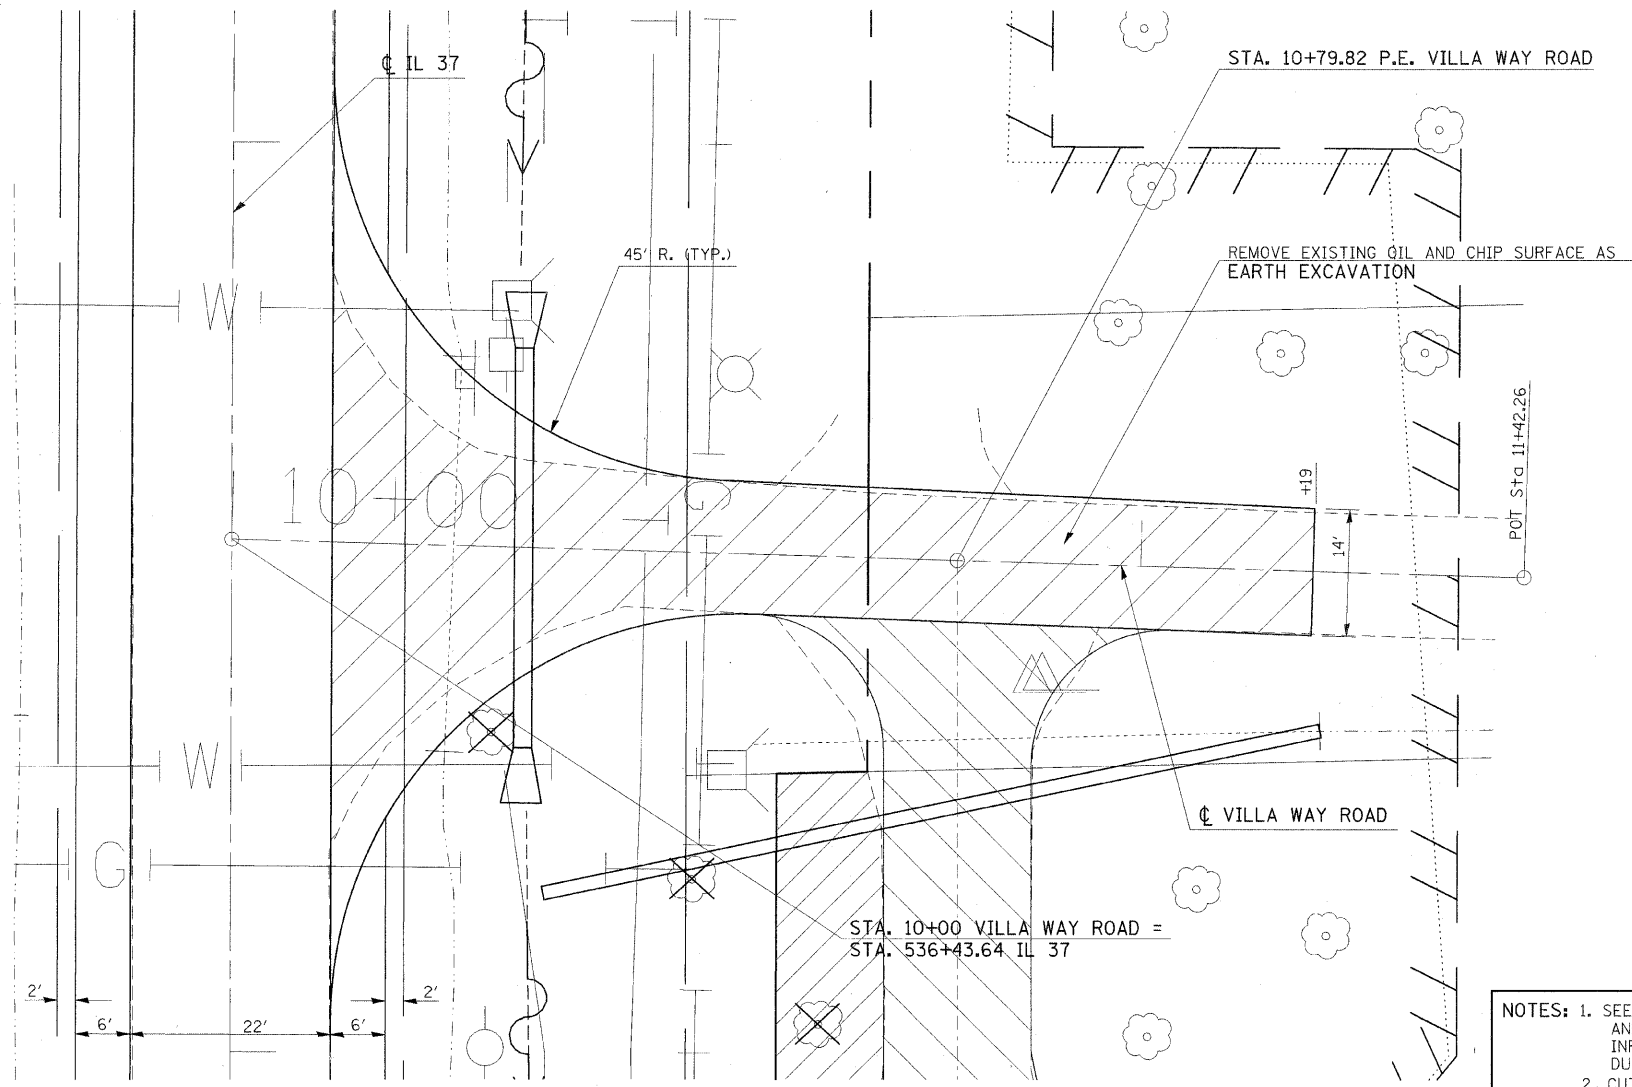

NOTES: 1. SEE THE CORRESPONDING DETOUR SHEETS AND CROSS-SECTIONS FOR MORE INFORMATION PERTAINING TO VILLA WAY DURING THE DETOUR.  
 2. CUT SIDE ROAD DITCHES AS DIRECTED BY ENGINEER.

NOTES: FOR PROPOSED DRAINAGE NOTES SEE THE PLAN PROFILE SHEETS.  
 FOR EROSION CONTROL NOTES SEE EROSION CONTROL SHEETS.  
 FOR PROPOSED ENTRANCE SEE DETAIL FOR RT. STA. 10+79.82 VILLA WAY ROAD.

