


F.A. RTE.	SECTION	COUNTY	TOTAL SHEETS	SHEET NO.
*	**	***	304	73
STA.		TO STA.		
FED. ROAD DIST. NO.	ILLINOIS	FED. AID PROJECT		
* FAU 9481, FAS 2887 (IL 37)				
** (12,12X),RS-3;12B-1,12B1-1				
*** FRANKLIN AND WILLIAMSON				

PLAN	REVISIONS	DATE
NO.	PLANNED	
	CHECKED	
	DATE	

PROFILE	REVISIONS	DATE
NO.	PLANNED	
	CHECKED	
	DATE	

PLOT DATE = 12/7/2009  
 PLOT SCALE = 1/8" = 10'  
 USER NAME = hheaden

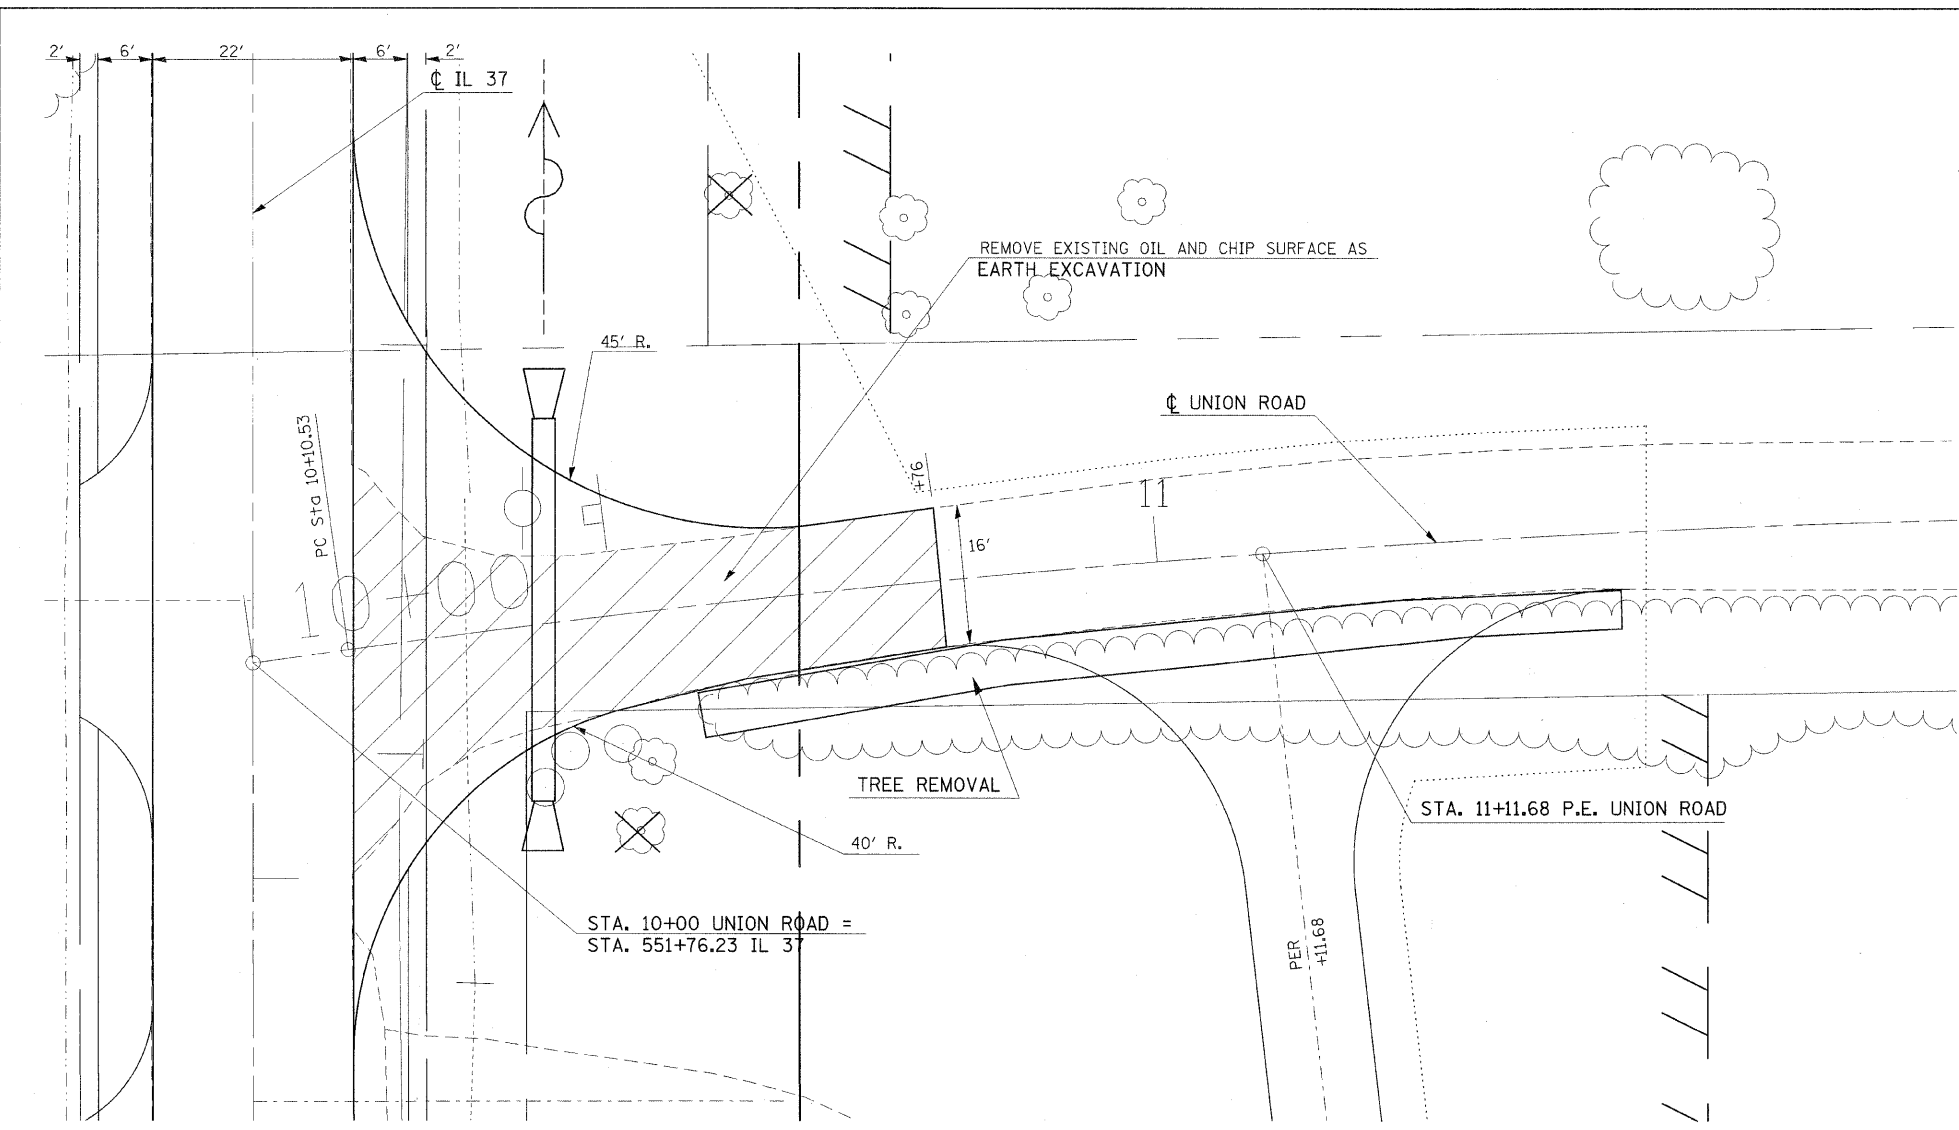

NOTES: FOR PROPOSED DRAINAGE NOTES SEE THE PLAN PROFILE SHEETS.  
 FOR EROSION CONTROL NOTES SEE EROSION CONTROL SHEETS.

