

F.A. RTE.	SECTION	COUNTY	TOTAL SHEETS	SHEET NO.
*	**	***	304	92

STA.	TO STA.
FED. ROAD DIST. NO.	ILLINOIS FED. AID PROJECT
* FAU 9481, FAS 2887 (IL 37)	
** (12.12X), RS-3; 12B-1.12B1-1	
*** FRANKLIN AND WILLIAMSON	

STA. 390+30.56 LOGAN STREET (IL 37) =  
STA. 10+00 SPOWART RD.

EXIST. CURVE 6  
 PI STA. = 391+49.34 L = 865.77'  
 $\Delta = 17^\circ 01' 01''$  (LT) E = 32.44'  
 $D = 51^\circ 57' 56''$  S.E. RUN =  
 $R = 2,915.01'$  P.C. STA. = 387+13.24  
 $T = 436.09'$  P.T. STA. = 395+79.01

STA. 393+59.14 LOGAN STREET (IL 37) =  
STA. 10+00 CALSBURG RD.



STA. 400+49.53 LOGAN STREET (IL 37) =  
STA. 10+00 TIPPS RD.

EROSION CONTROL BLANKET  
(TYP.)

DATE	BY

REVISIONS	DATE	BY	DESCRIPTION

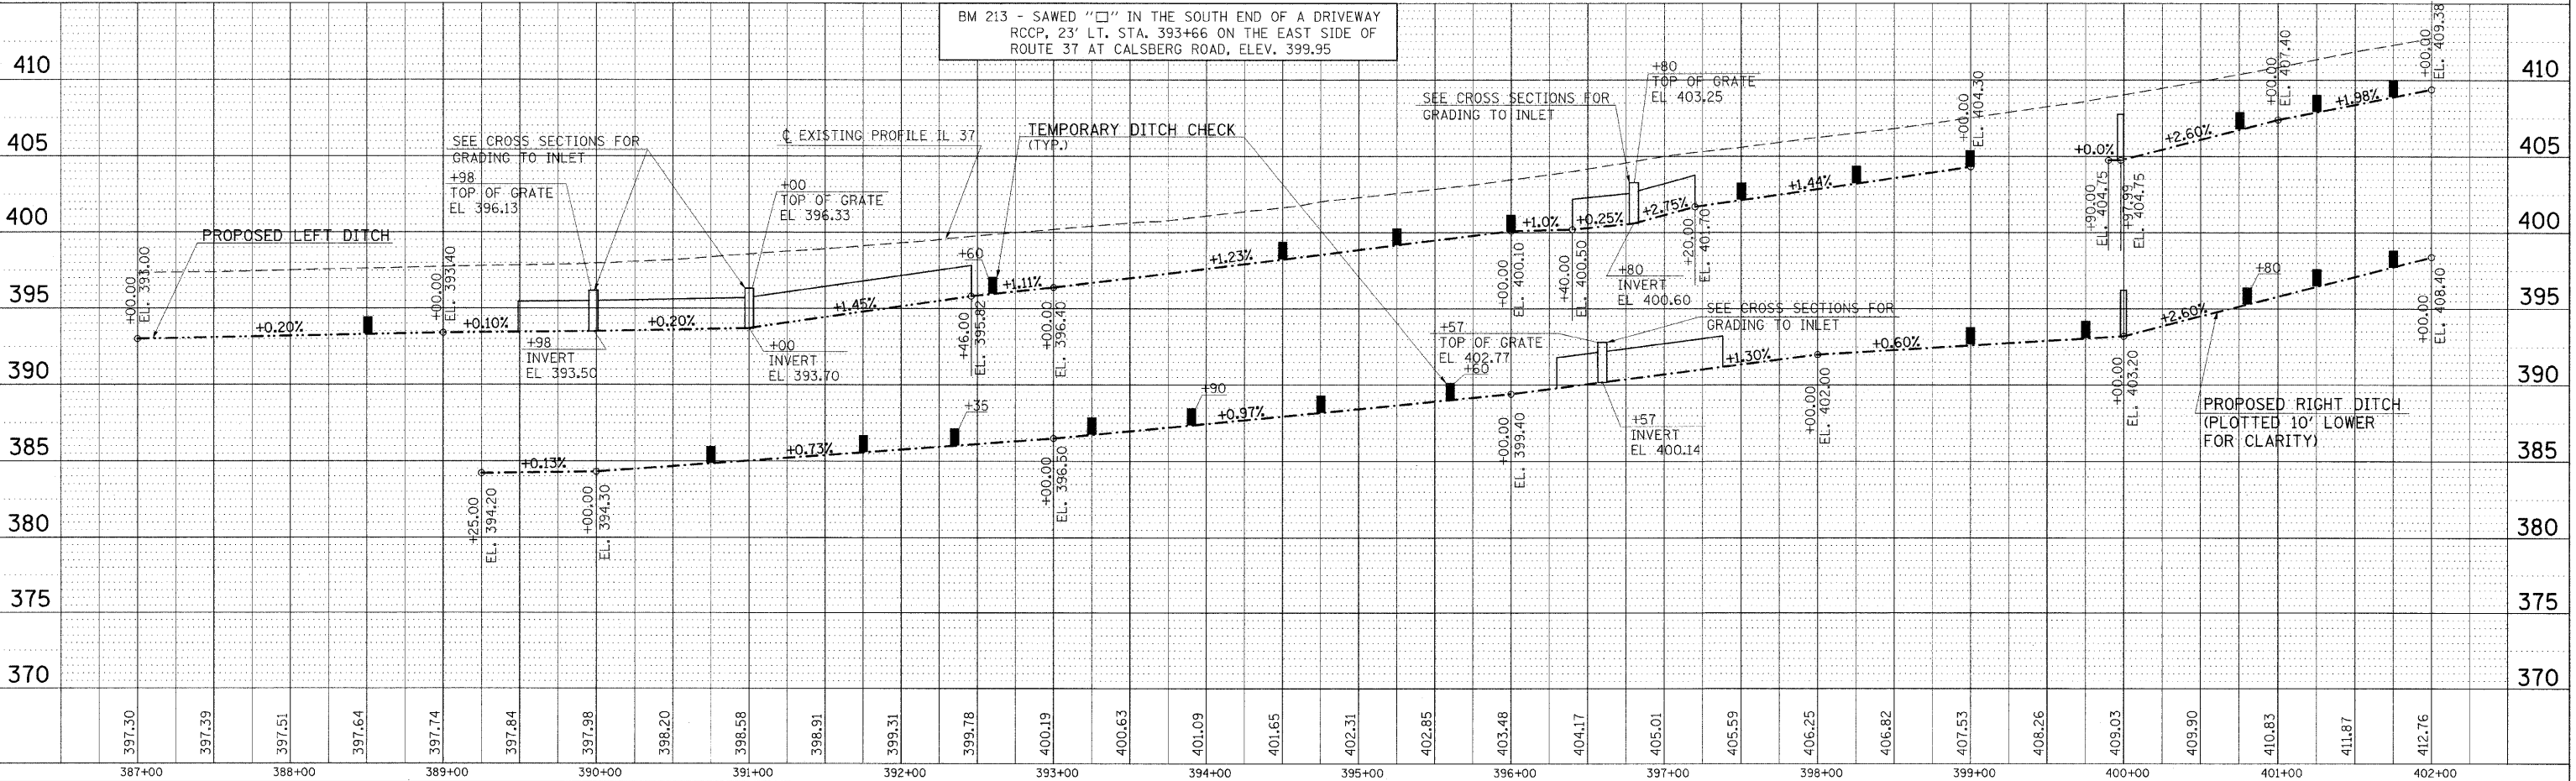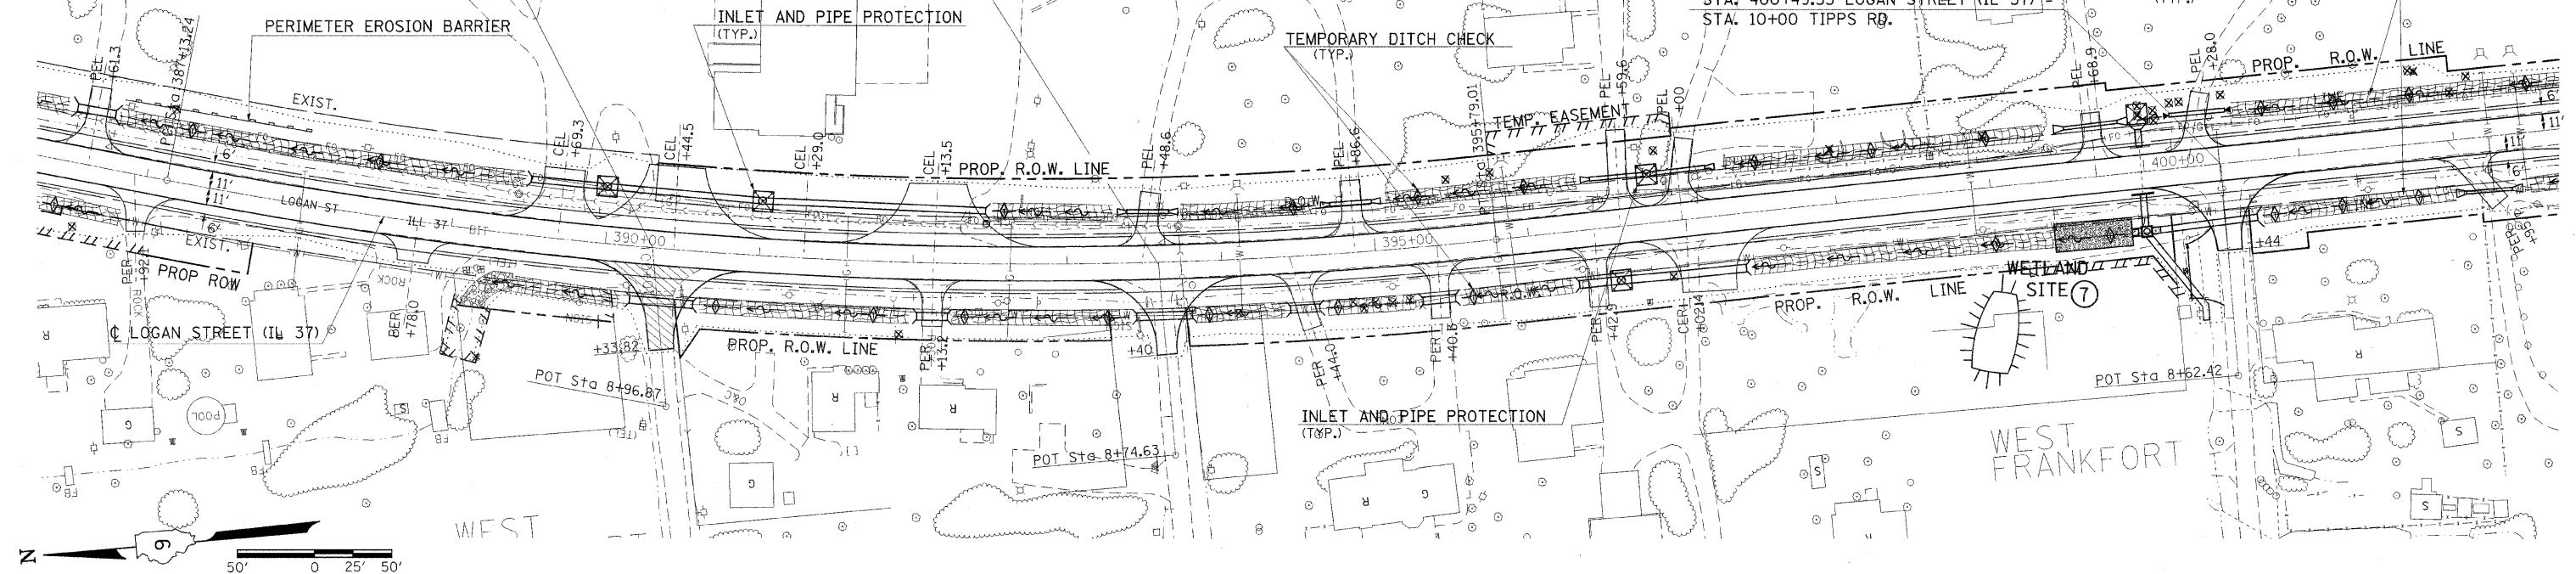

EROSION CONTROL STA. 387+00 TO STA. 402+00

PLOT DATE = 12/7/2009  
 FILE NAME = \\s:\projects\98823\headen\m43858\erocn\erocn.dgn  
 PLOT SCALE = 50.00000 / IN.  
 USER NAME = headen