



F.A. RTE.	SECTION	COUNTY	TOTAL SHEETS	SHEET NO.
*	**	***	304	93
STA. TO STA.				
FED. ROAD DIST. NO. ILLINOIS FED. AID PROJECT				
* FAU 9481, FAS 2887 (IL 37)				
** (12,12X), RS-3; 12B-1, 12B1-1				
*** FRANKLIN AND WILLIAMSON				

PLAN	DATE
REVISIONS	
1. PLOTTED	
2. ALIGNED, CHECKED	
3. PLOTTED	
4. PLOTTED	
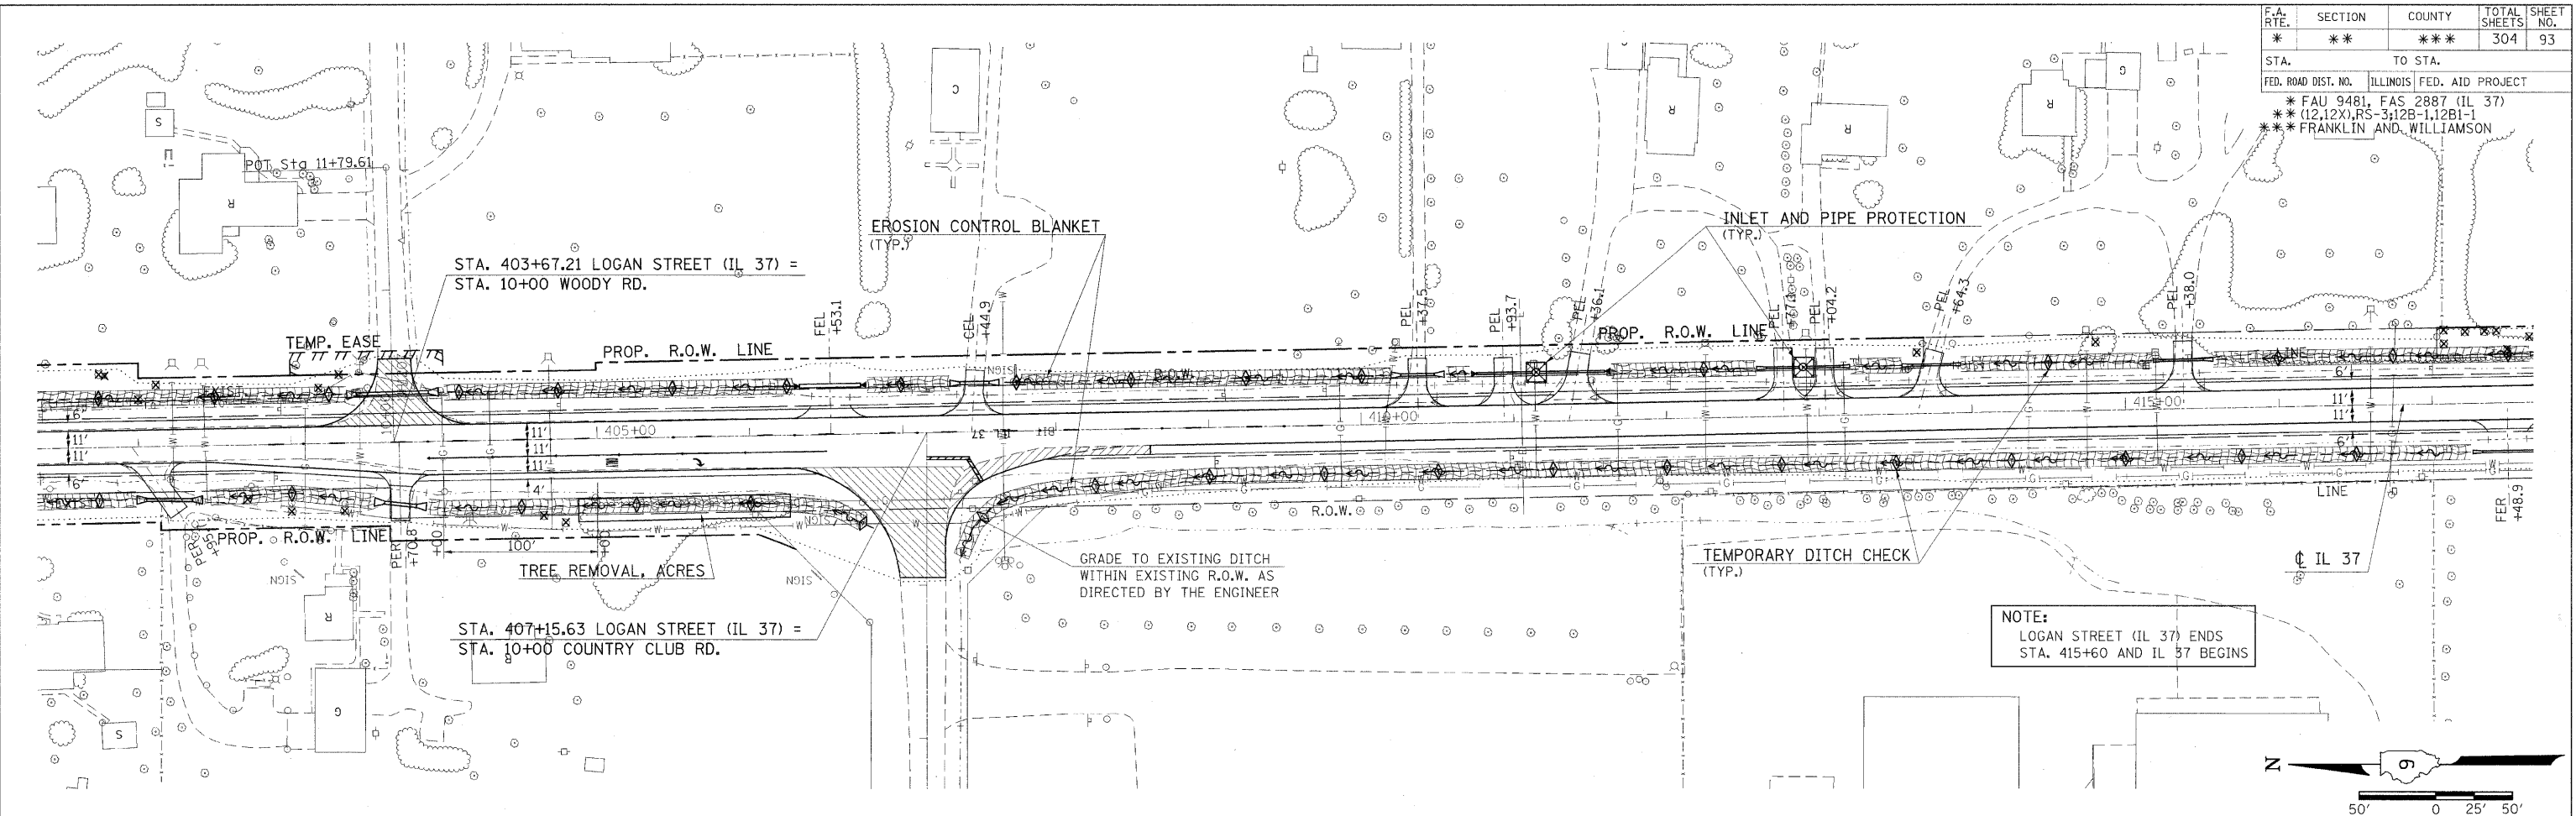

NOTE:
LOGAN STREET (IL 37) ENDS
STA. 415+60 AND IL 37 BEGINS

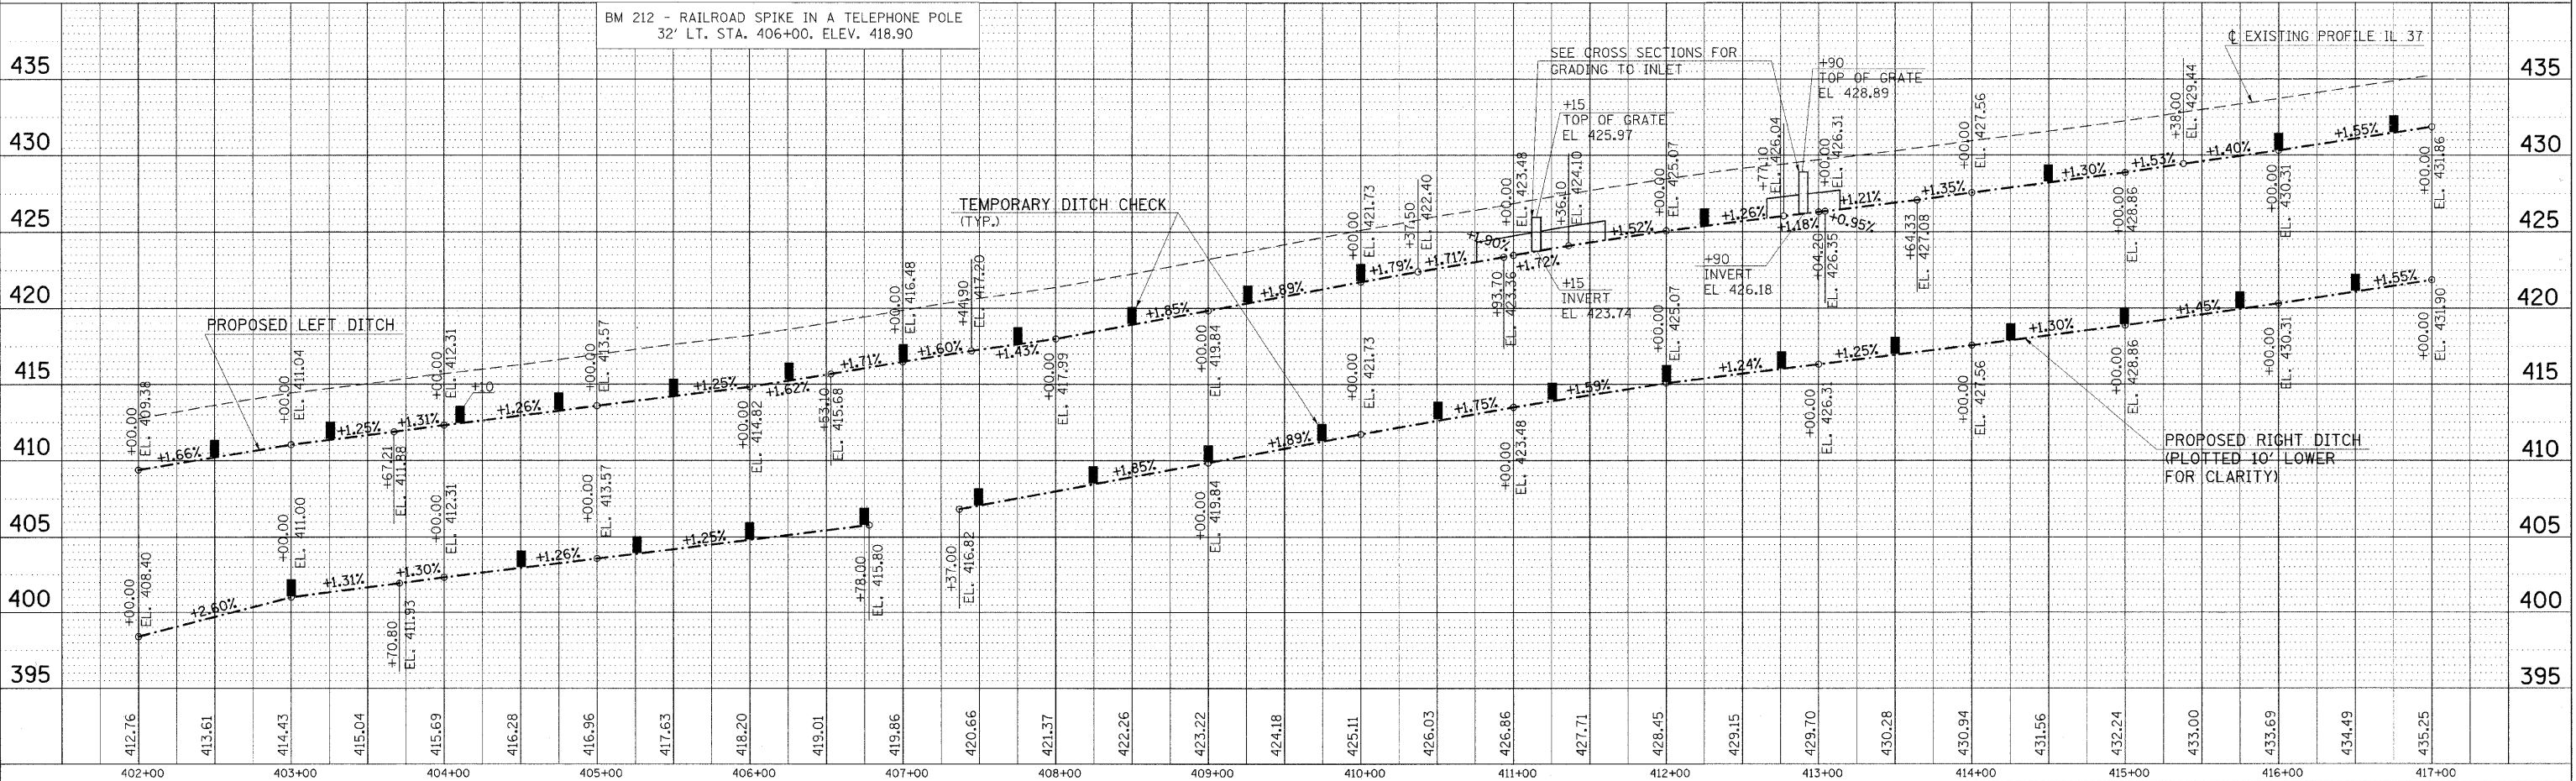

PLOT DATE = 12/7/2005
 371006 PLOT SCALE = 500/8000 / IN.
 37106 USER NAME = hudson

EROSION CONTROL STA. 402+00 TO STA. 417+00