

 


F.A. RTE.	SECTION	COUNTY	TOTAL SHEETS	SHEET NO.
*	**	***	304	97
STA. TO STA.				
FED. ROAD DIST. NO. ILLINOIS FED. AID PROJECT				
* FAU 9481, FAS 2887 (IL 37)				
** (12,12X),RS-3;12B-1,12B1-1				
*** FRANKLIN AND WILLIAMSON				

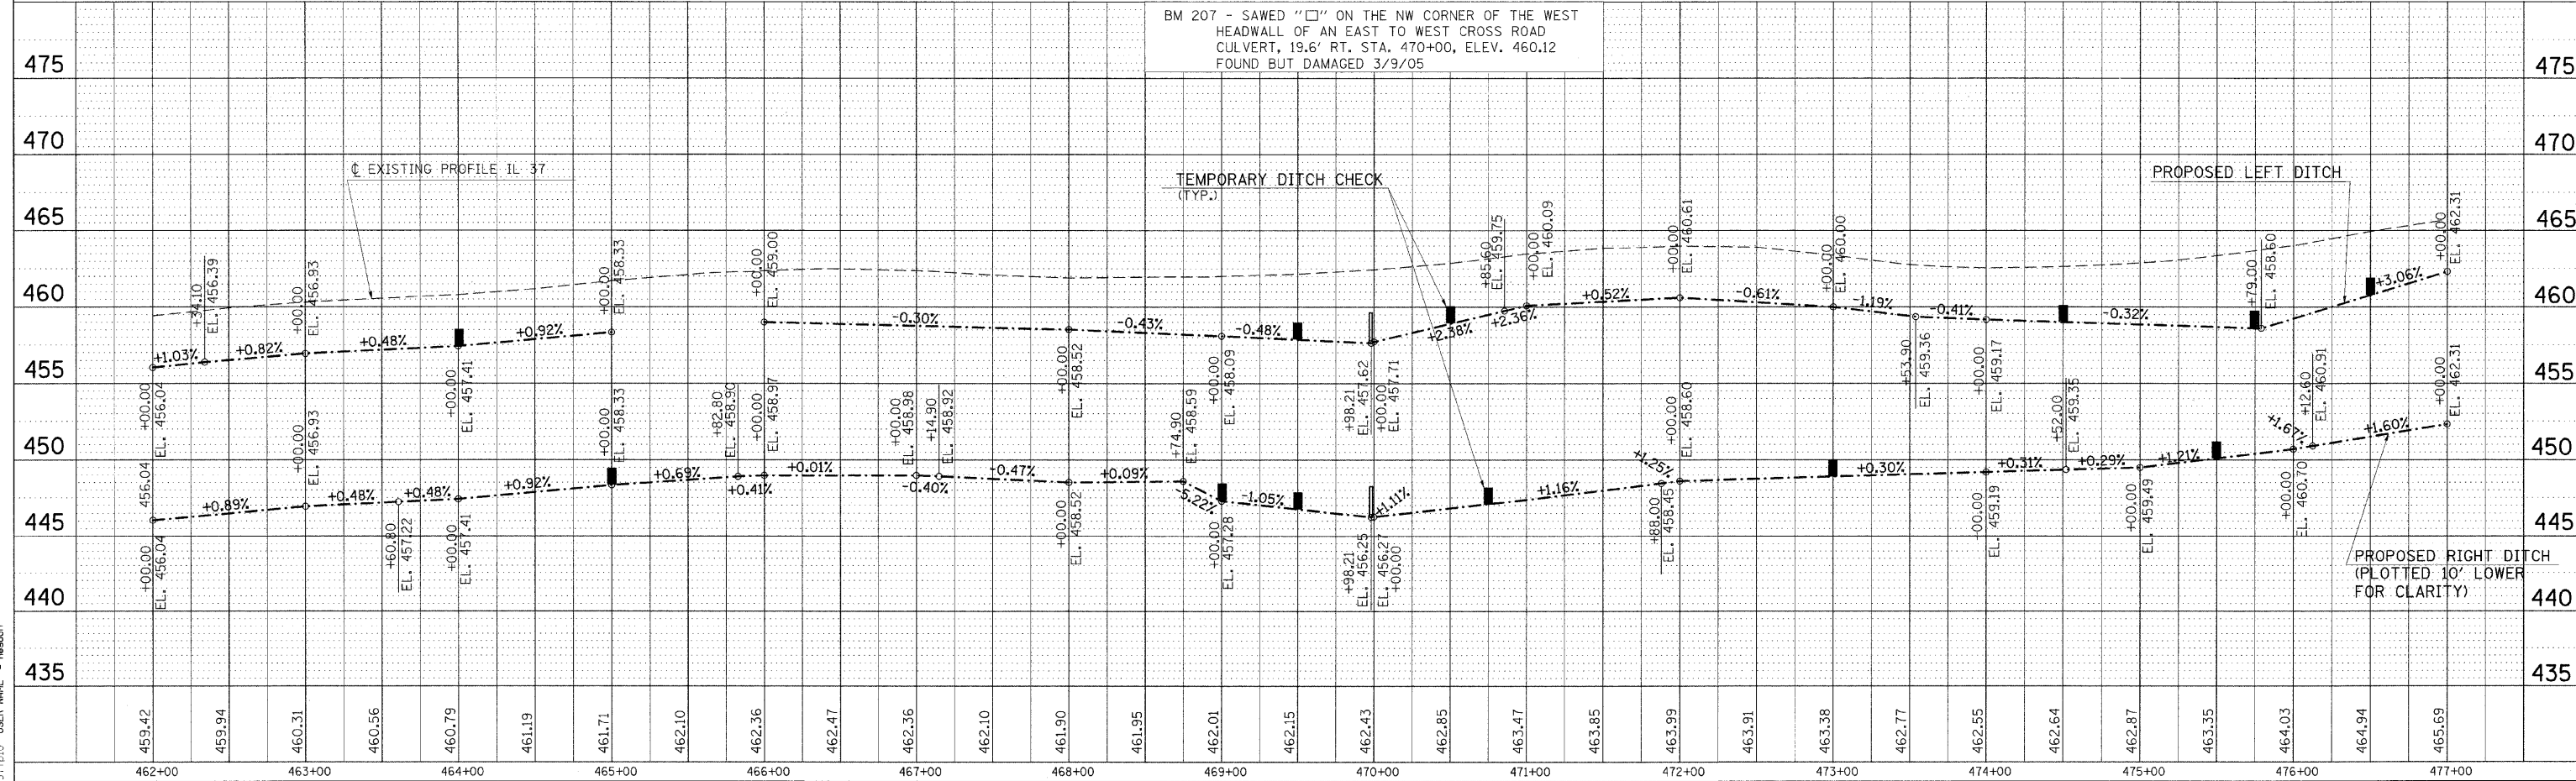

DATE	
BY	
REVISION	
NO.	
DESCRIPTION	

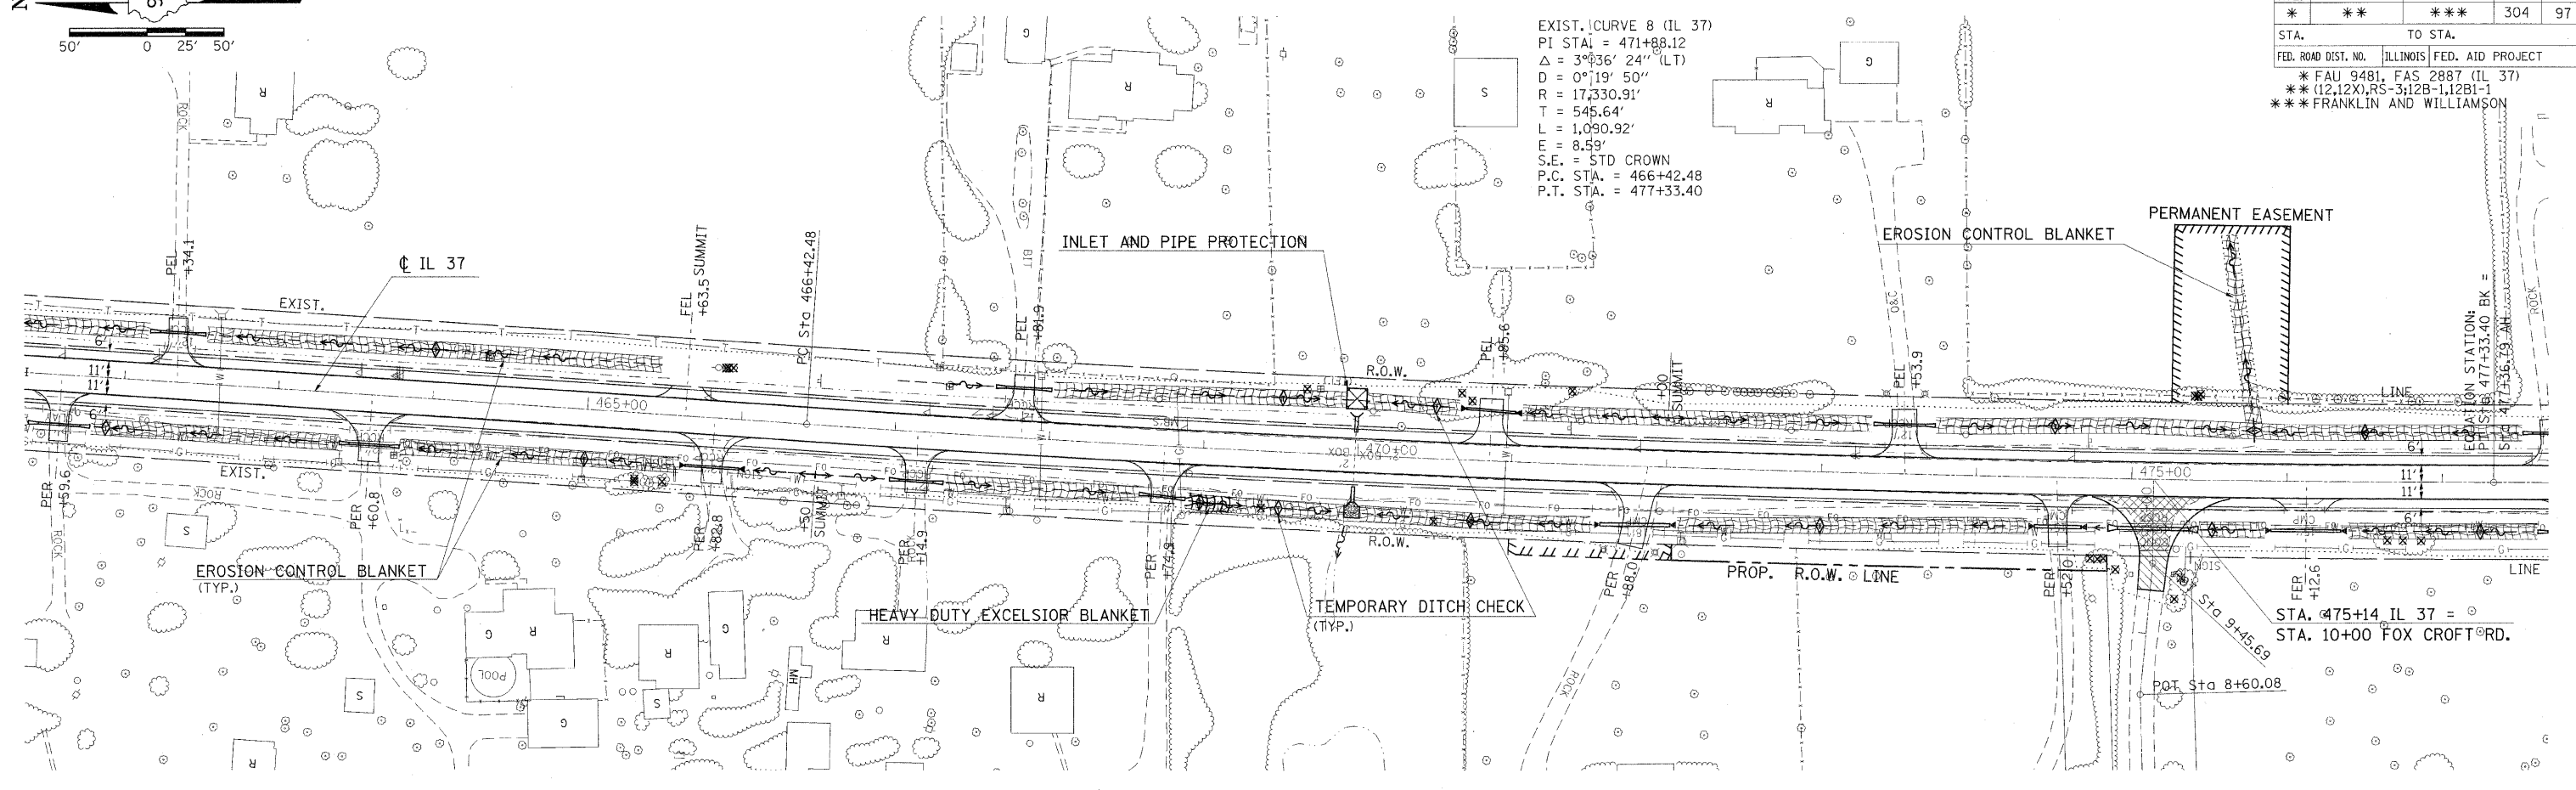

EROSION CONTROL STA. 462+00 TO STA. 477+00

PLOT DATE = 12/7/2009
 3770010.PLOT SCALE = 5/8"=1'-0"
 377010 USER NAME = headon