
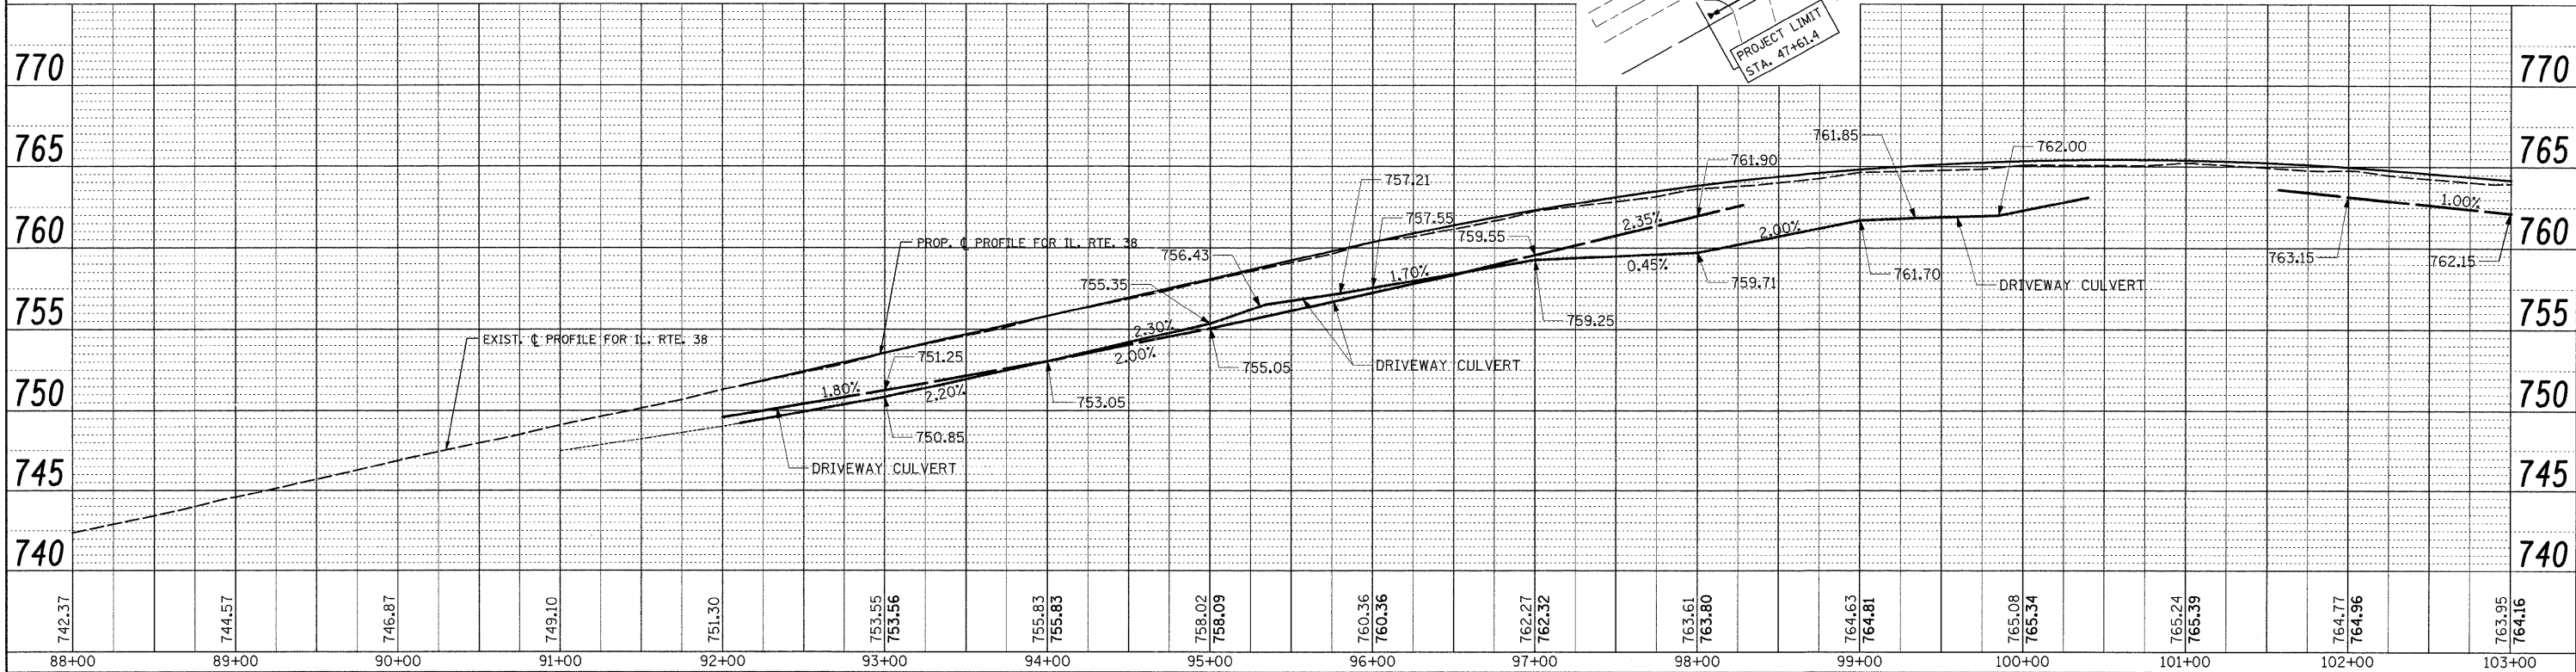
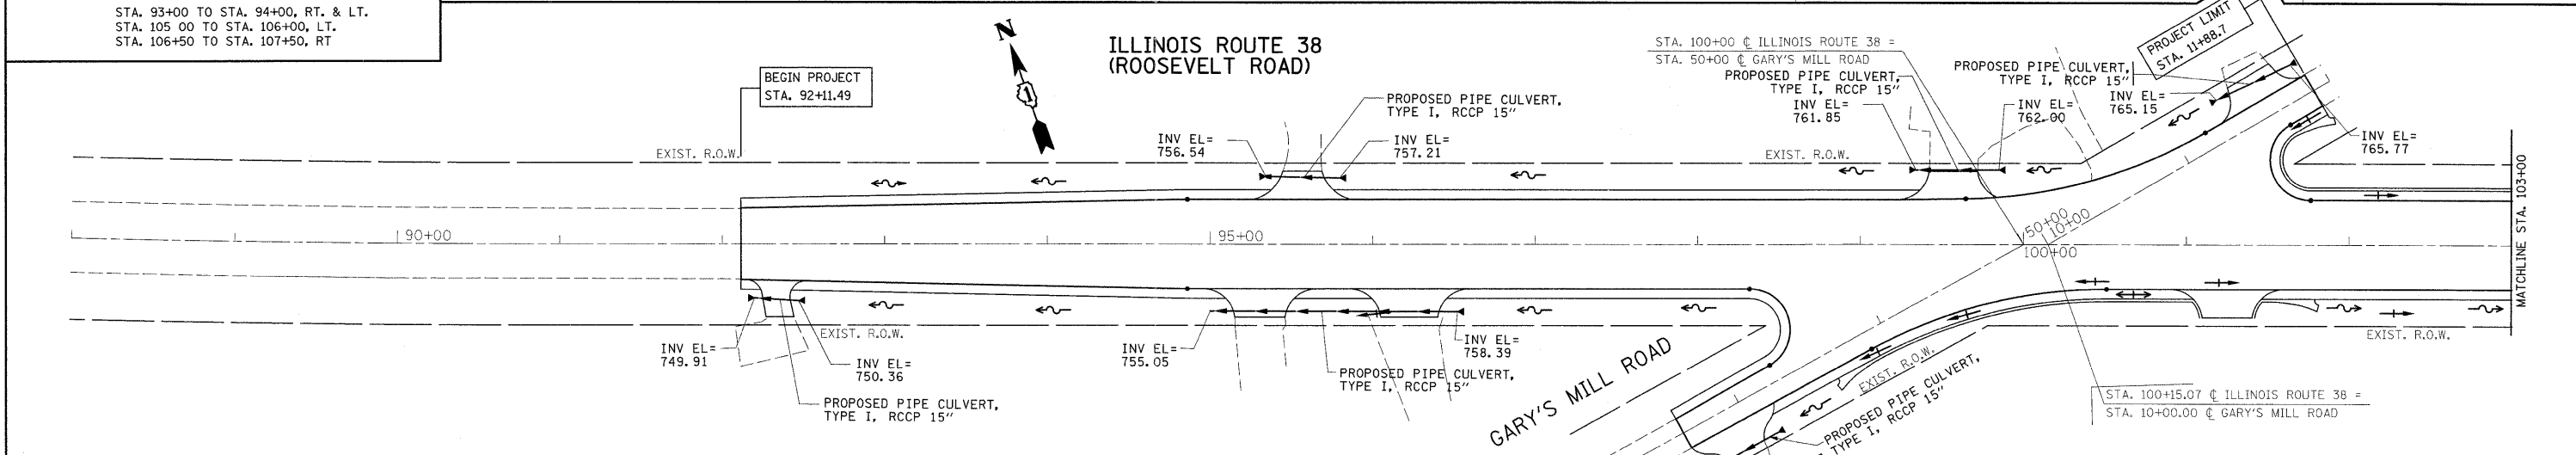


DATE \_\_\_\_\_  
 BY \_\_\_\_\_  
 SURVEYED \_\_\_\_\_  
 PLOTTED \_\_\_\_\_  
 CHECKED \_\_\_\_\_  
 NO. OF WAY CHECKED \_\_\_\_\_  
 CADD FILE NAME \_\_\_\_\_

DATE \_\_\_\_\_  
 BY \_\_\_\_\_  
 SURVEYED \_\_\_\_\_  
 PLOTTED \_\_\_\_\_  
 CHECKED \_\_\_\_\_  
 NO. OF WAY CHECKED \_\_\_\_\_  
 STRUCTURE NOTATION CHKD \_\_\_\_\_

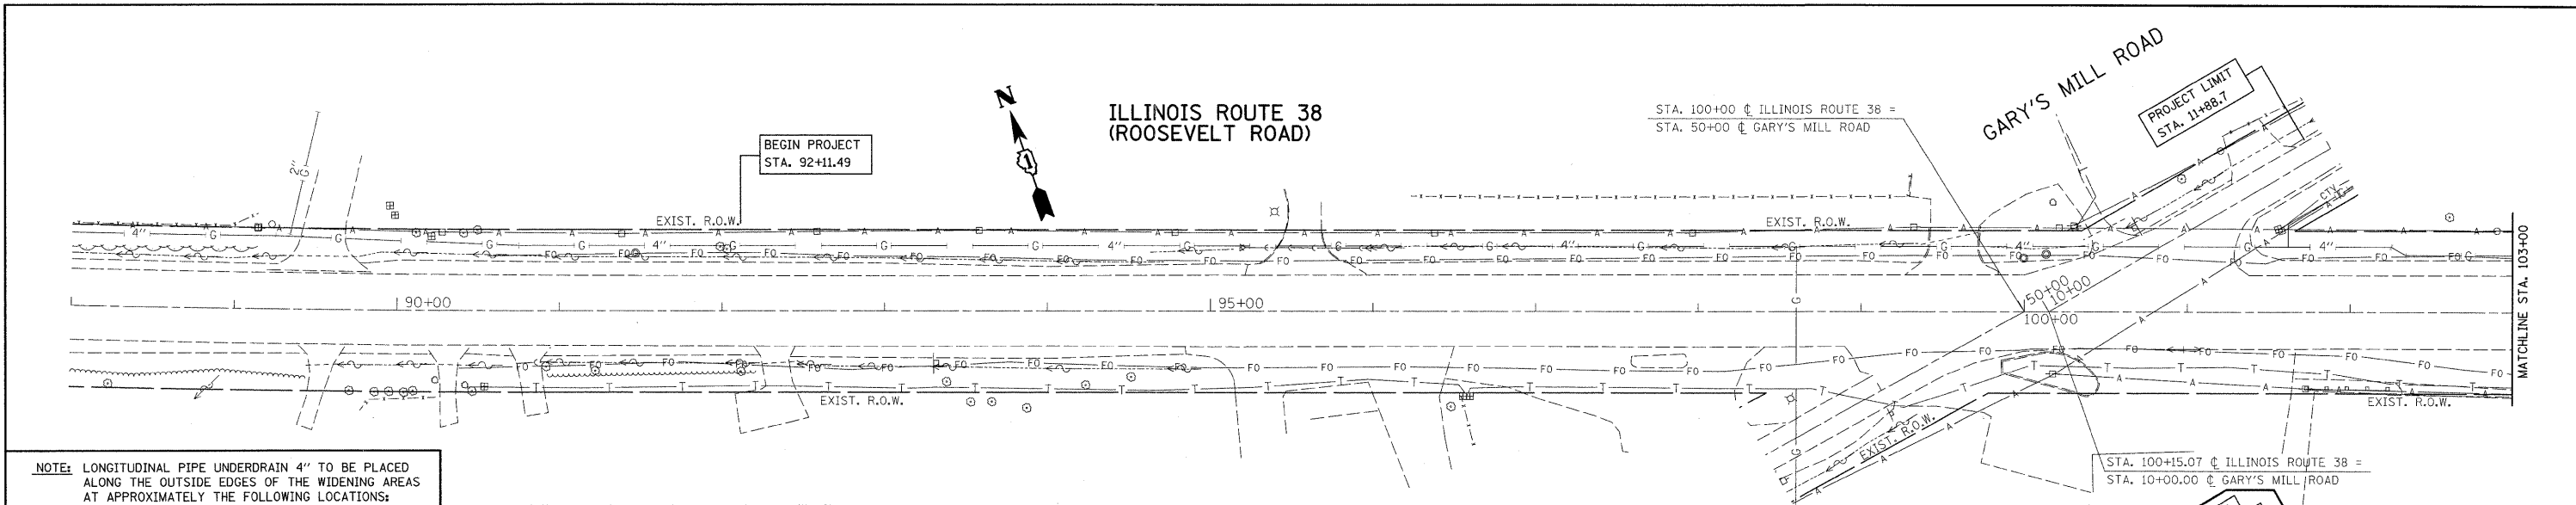

FILE NAME =	USER NAME = ulrichkd	DESIGNED -	REVISED -	<b>STATE OF ILLINOIS DEPARTMENT OF TRANSPORTATION</b>	<b>IL. ROUTE 38 AT GARY'S MILL ROAD EXIST. &amp; PROP. DRAINAGE &amp; UTILITY PLAN</b>	F.A.P. RTE. 347	SECTION 2 Y-N	COUNTY	TOTAL SHEETS 40	SHEET NO. 15	
es:\pwwork\pwwid01\ulrichkd\dms93680\p132407-shd-drain.dgn	PLOT SCALE = 50.0000' / IN.	DRAWN -	REVISED -			SCALE: 1"=50'	SHEET NO. OF SHEETS	STA. TO STA.	DUPAGE	CONTRACT NO. 60E65	FED. ROAD DIST. NO.   ILLINOIS FED. AID PROJECT
	PLOT DATE = 3/16/2009	CHECKED -	REVISED -								
		DATE -	REVISED -								