



MATCH LINE SEE SHEET EC-9
WEST FRONTAGE CONNECTOR
STATION 6086+50.00

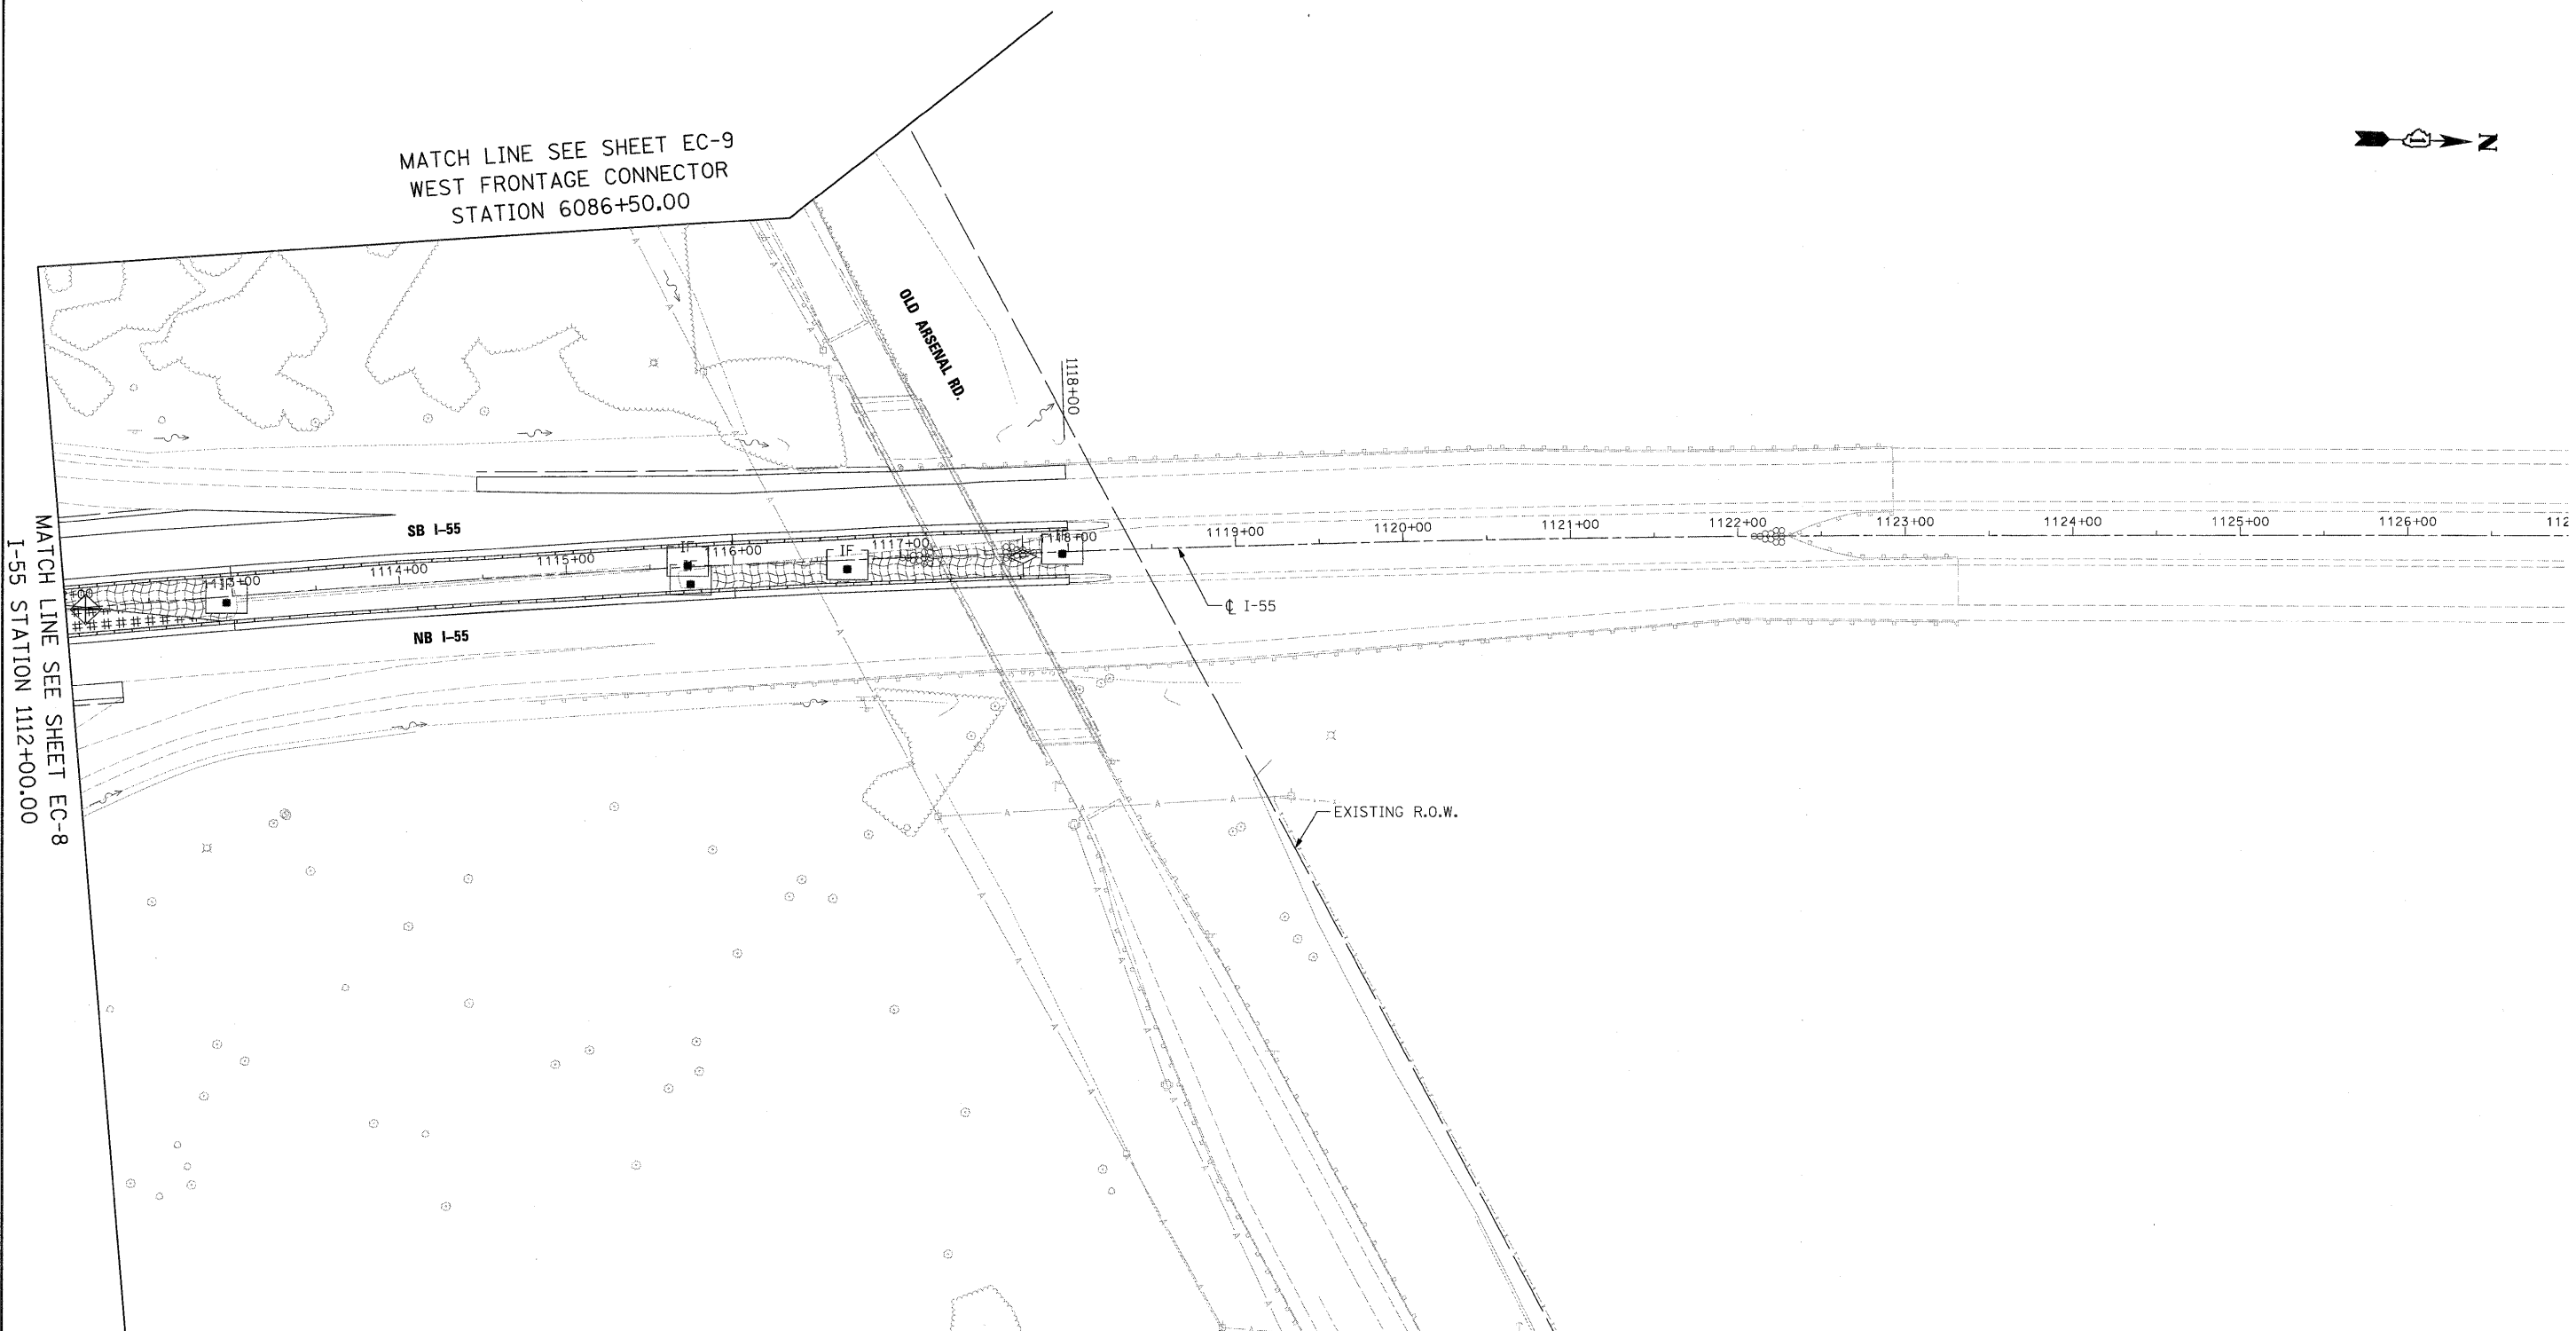

MATCH LINE SEE SHEET EC-8
I-55 STATION 1112+00.00



- EROSION CONTROL LEGEND**
- INLET AND PIPE PROTECTION
 - TEMPORARY DITCH CHECK
 - SEDIMENT CONTROL, SILT FENCE
 - EROSION CONTROL BLANKET WITH TEMPORARY EROSION CONTROL SEEDING
 - DRAINAGE SUMMIT
 - INLET FILTER
 - SEDIMENT CONTROL, STABILIZED CONSTRUCTION ENTRANCE
 - DITCH FLOW
 - SWALE

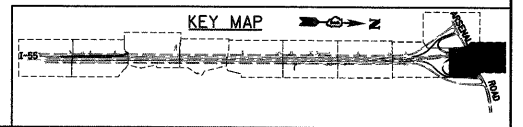

McDonough Associates Inc.
 Engineers / Architects
 130 East Randolph Street Chicago, Illinois 60601

FILE NAME = D180F71-SHT-EROS28.dgn	USER NAME = TKLuegel	DESIGNED - JCL	REVISED -
		DRAWN - JCL	REVISED
		CHECKED - DLT	REVISED -
		DATE - 03/20/09	REVISED -

STATE OF ILLINOIS
DEPARTMENT OF TRANSPORTATION

EROSION AND SEDIMENT CONTROL PLAN
 SCALE: 1"=50' SHEET NO. 10 OF 10 SHEETS STA. 6086+50.00 TO STA.

F.A.I. RTE.	SECTION	COUNTY	TOTAL SHEETS	SHEET NO.
55	99-2HB-2-R	WILL	171	70
CONTRACT NO. 60F71				
FED. ROAD DIST. NO. 1 ILLINOIS FED. AID PROJECT				

FINAL