


CONTRACT NO. 62700


F.A. ROUTE NO.	SECTION	COUNTY	TOTAL SHEETS	SHEET NO.
866	*	LAKE	554	56
FED. ROAD DIST. NO.	ILLINOIS	FED. AID PROJECT		
*(L-2(W,R);6,6A & 6 EXT) WRS-1				

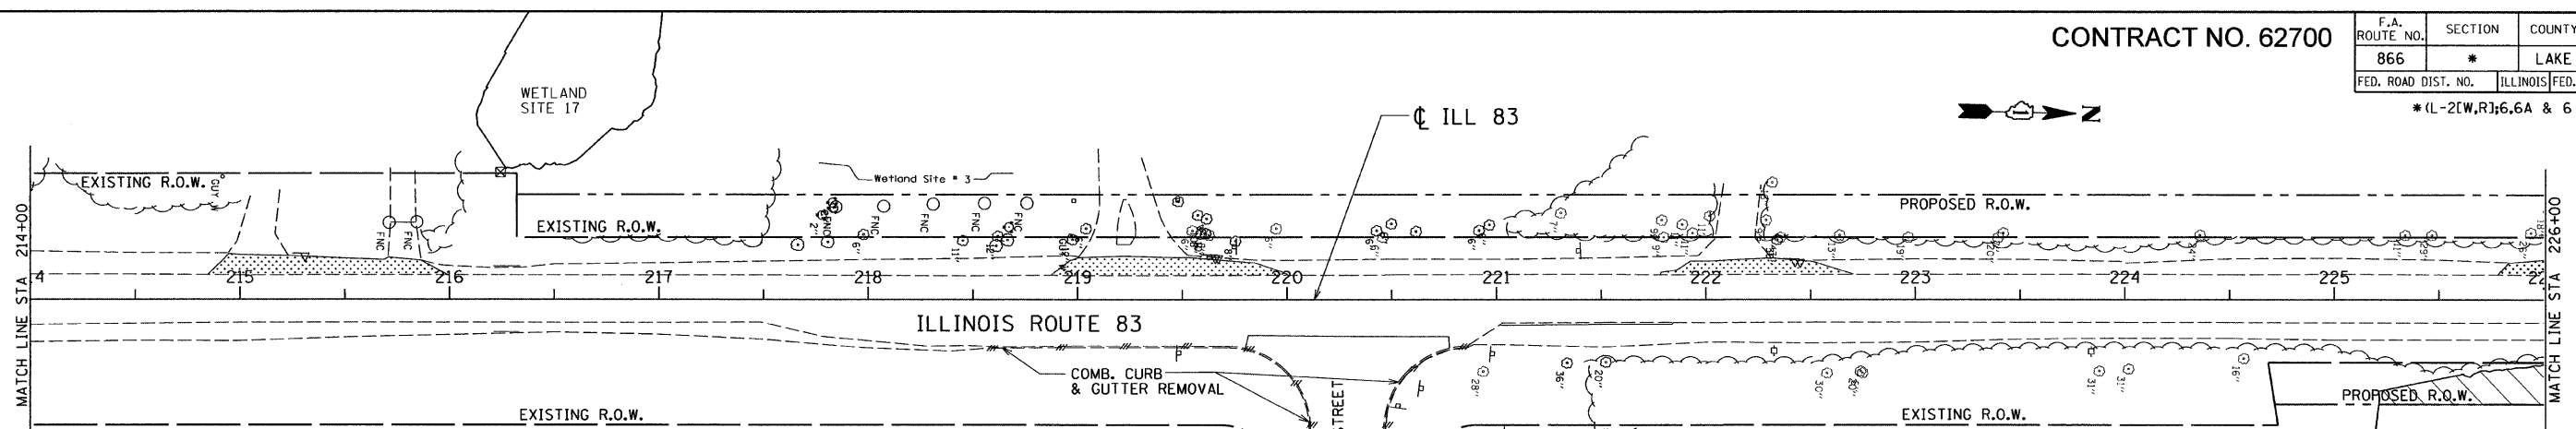



LEGEND:

- COMB. CURB & GUTTER REMOVAL
- DRIVEWAY PAVEMENT REMOVAL
- PAVEMENT REMOVAL
- SIDEWALK REMOVAL

EXISTING CONDITIONS

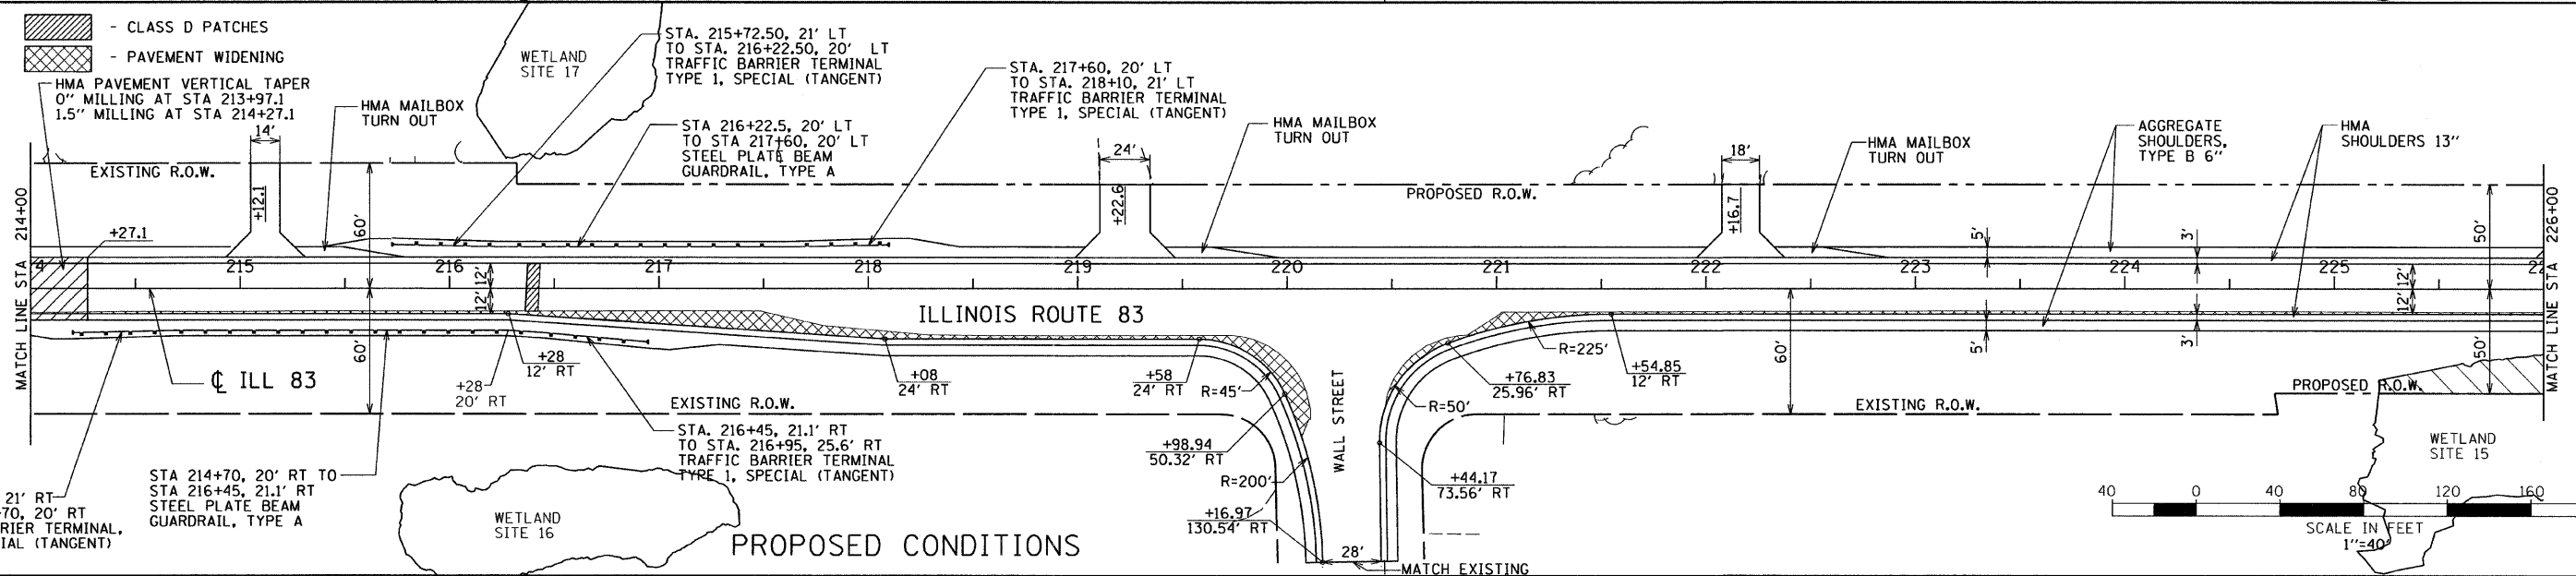

PROPOSED CONDITIONS

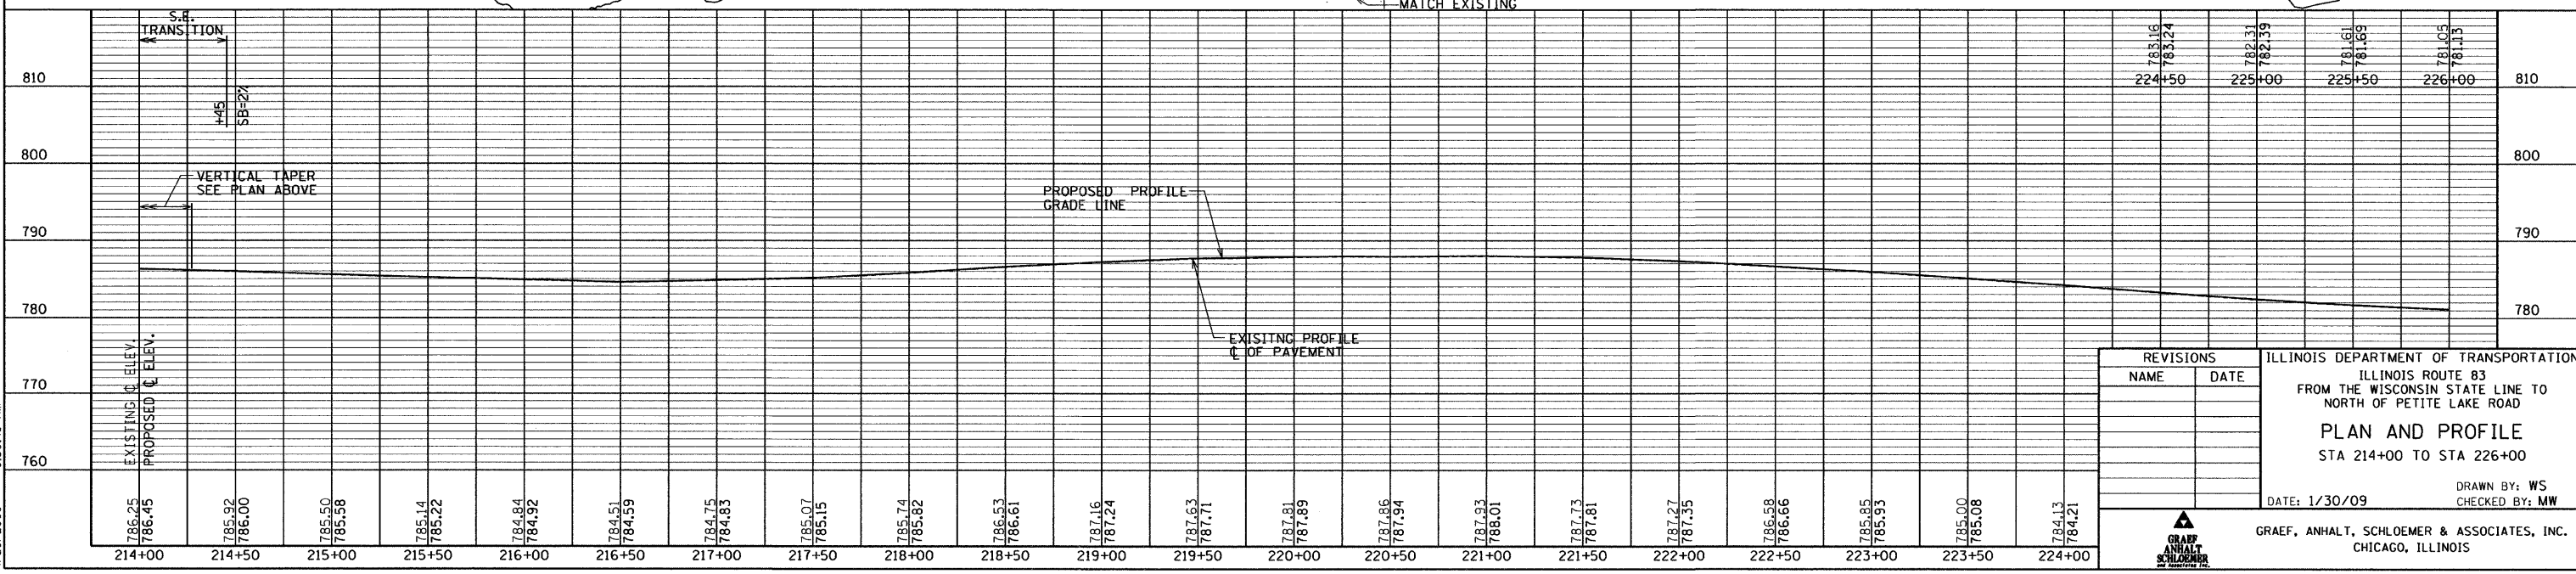 

REVISIONS	
NAME	DATE

ILLINOIS DEPARTMENT OF TRANSPORTATION
 ILLINOIS ROUTE 83
 FROM THE WISCONSIN STATE LINE TO
 NORTH OF PETITE LAKE ROAD
PLAN AND PROFILE
 STA 214+00 TO STA 226+00
 DATE: 1/30/09
 DRAWN BY: WS
 CHECKED BY: MW
 GRAEF, ANHALT, SCHLOEMER & ASSOCIATES, INC.
 CHICAGO, ILLINOIS

G:\2000\0424_M\ms\plan\set\plan06.dgn 4/29/2009 9:50:43 AM