


F.A. ROUTE NO.	SECTION	COUNTY	TOTAL SHEETS	SHEET NO.
866	*	LAKE	554	63
FED. ROAD DIST. NO.		ILLINOIS FED. AID PROJECT		

STA 299+00 TO 302+00
 VARY THICKNESS OF HOT-MIX ASPHALT SURFACE REMOVAL TO PROVIDE FOR 2 1/2" LEVELING BINDER AND HMA SURFACE. THE WORK WILL NOT BE PAID FOR SEPARATELY BUT INCLUDED IN THE PAY ITEM "HOT-MIX ASPHALT SURFACE REMOVAL 1 1/2"




*(L-2(W,R);6.6A & 6 EXT) WRS-1


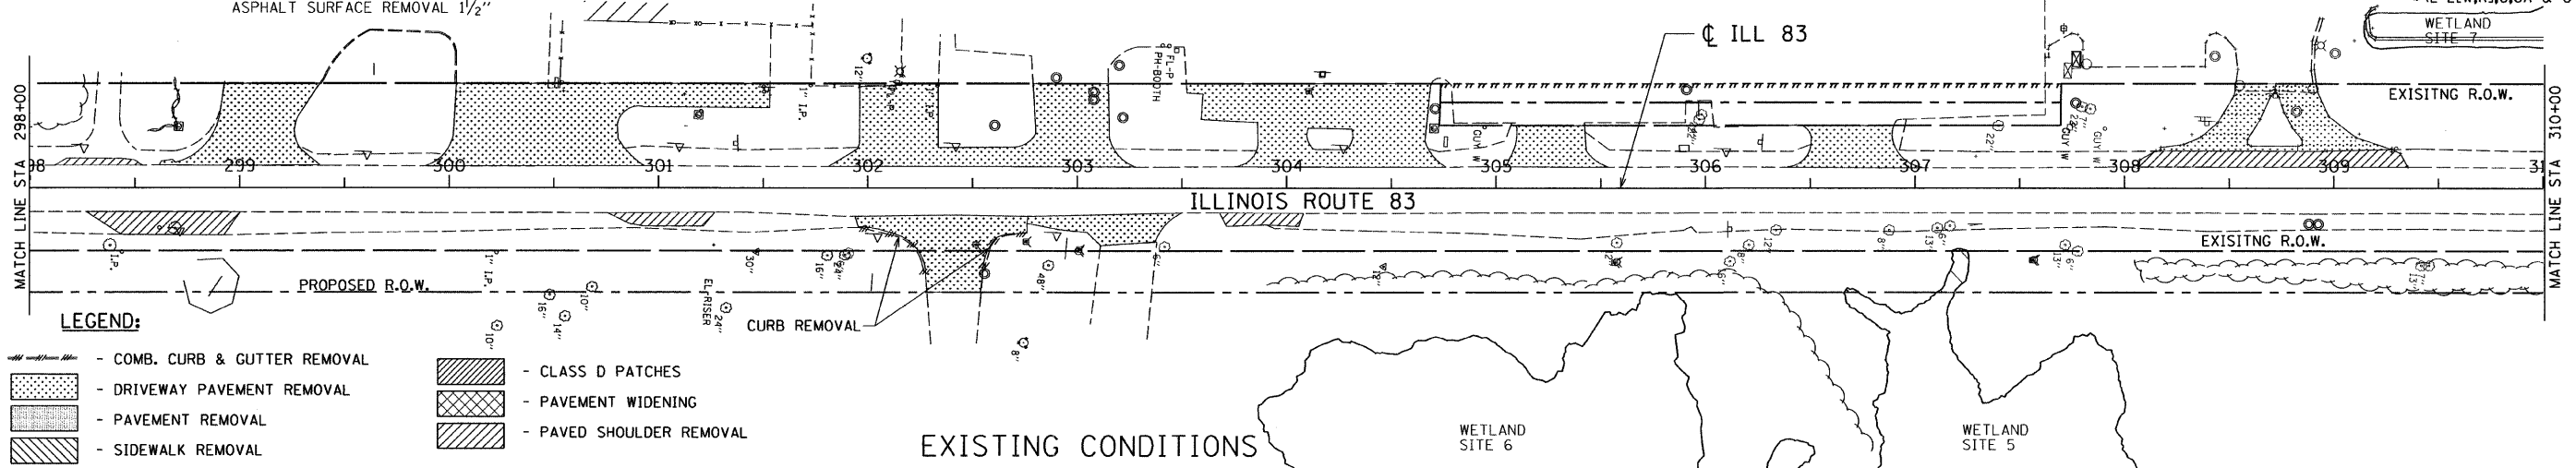


- LEGEND:**
- COMB. CURB & GUTTER REMOVAL
 - DRIVEWAY PAVEMENT REMOVAL
 - PAVEMENT REMOVAL
 - SIDEWALK REMOVAL
 - CLASS D PATCHES
 - PAVEMENT WIDENING
 - PAVED SHOULDER REMOVAL

EXISTING CONDITIONS

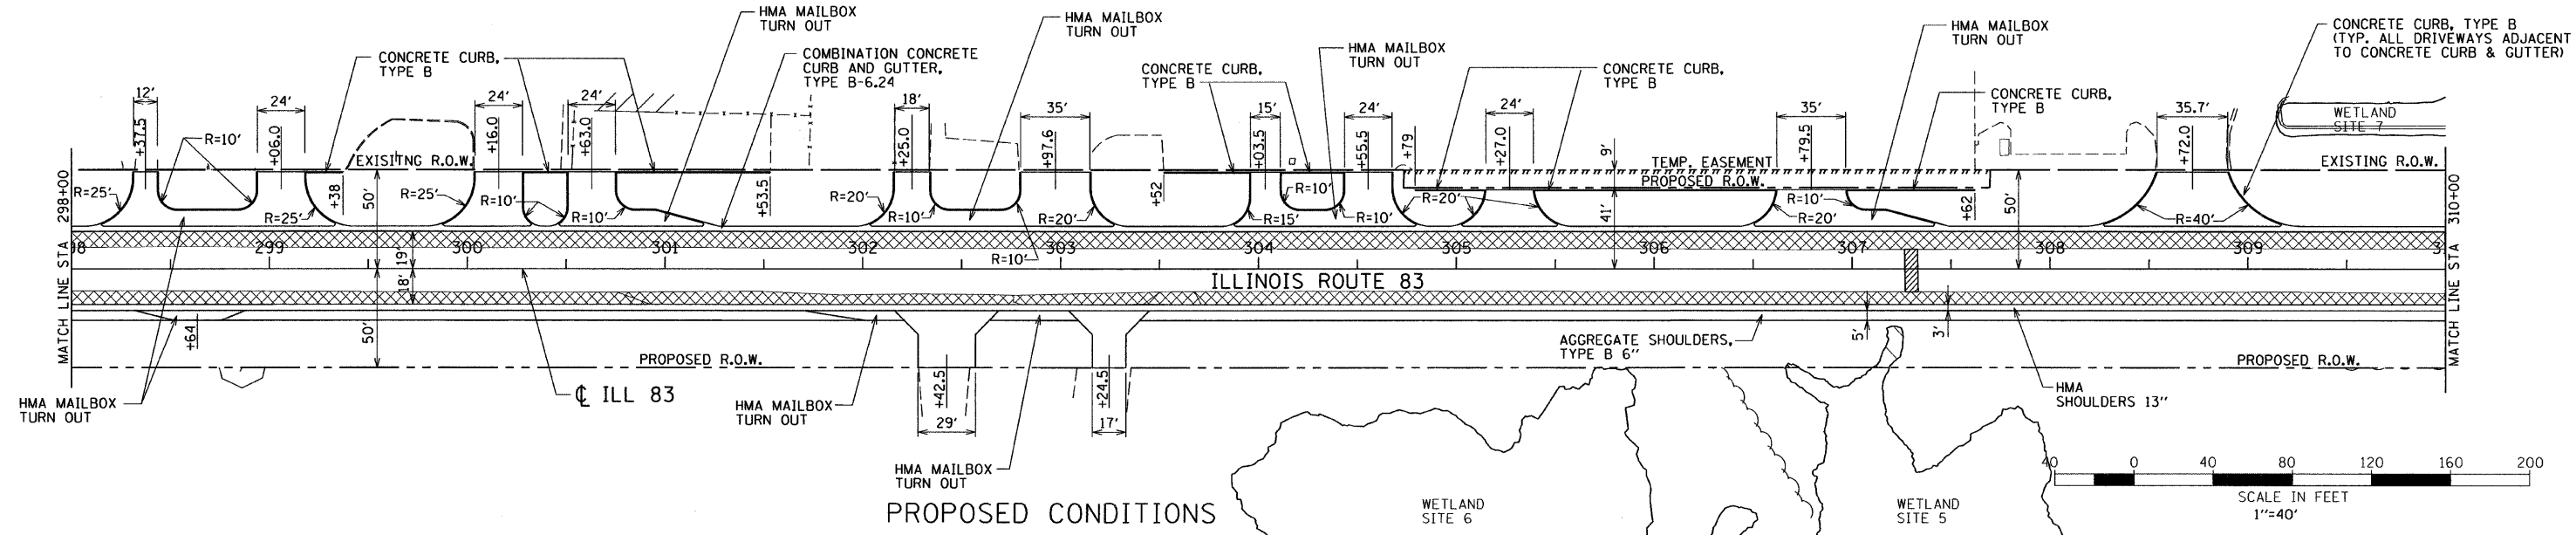

PROPOSED CONDITIONS

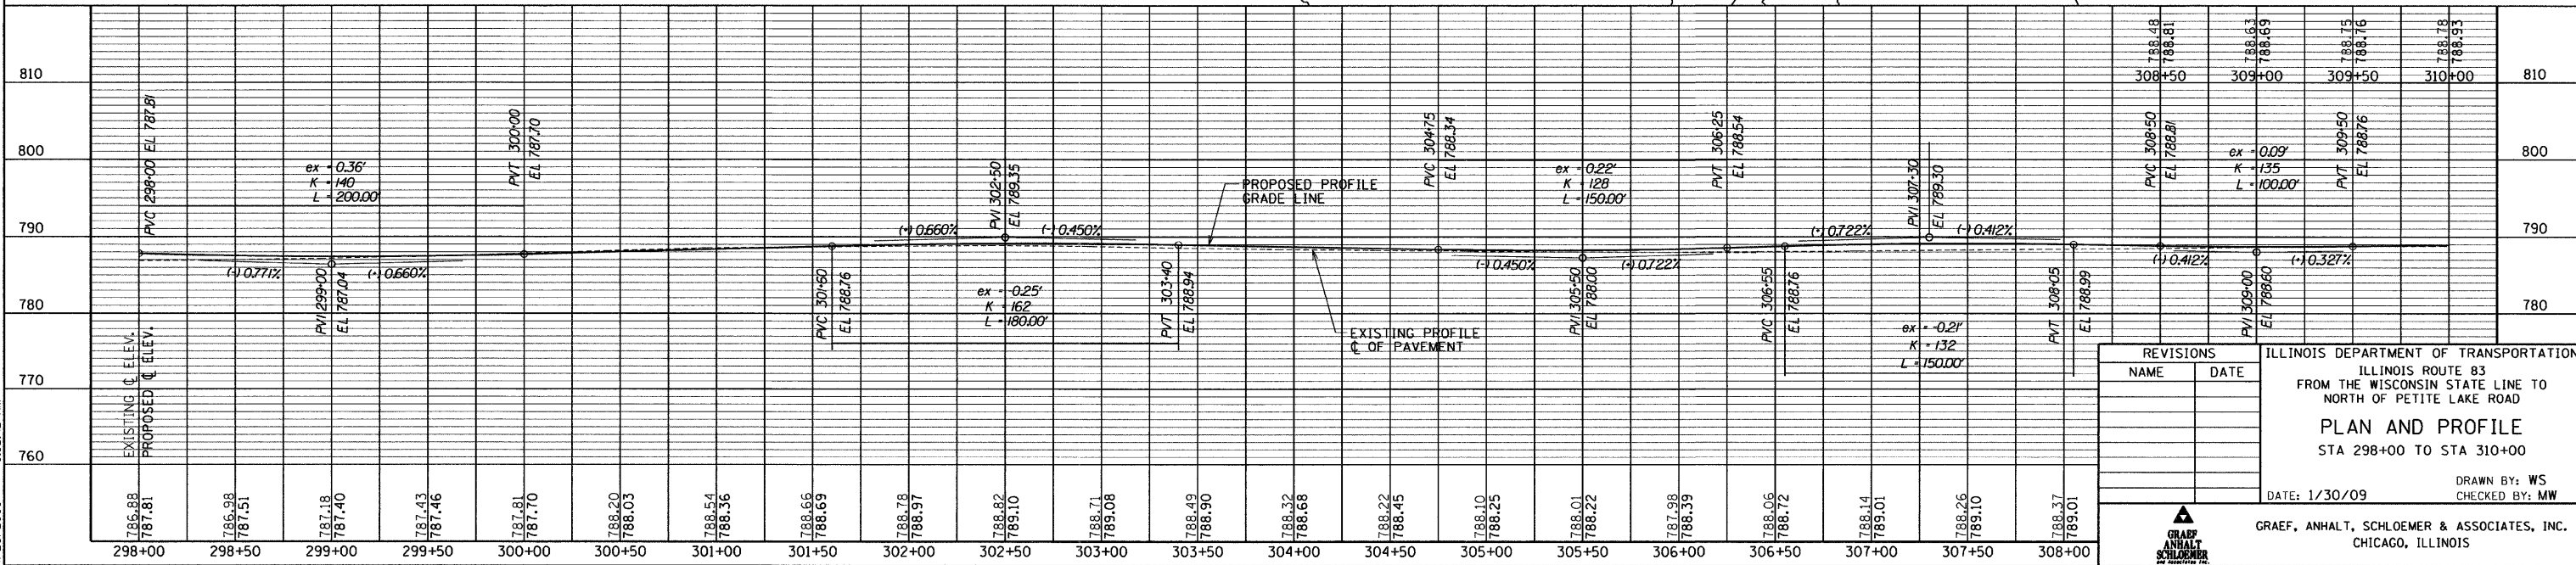 

REVISIONS	
NAME	DATE

ILLINOIS DEPARTMENT OF TRANSPORTATION
 ILLINOIS ROUTE 83
 FROM THE WISCONSIN STATE LINE TO
 NORTH OF PETITE LAKE ROAD
PLAN AND PROFILE
 STA 298+00 TO STA 310+00

DATE: 1/30/09
 DRAWN BY: WS
 CHECKED BY: MW

GRAEF, ANHALT, SCHLOEMER & ASSOCIATES, INC.
 CHICAGO, ILLINOIS

G:\20004024_N\ms\p\cnset\plan3.dgn 4/29/2009 9:52:42 AM