
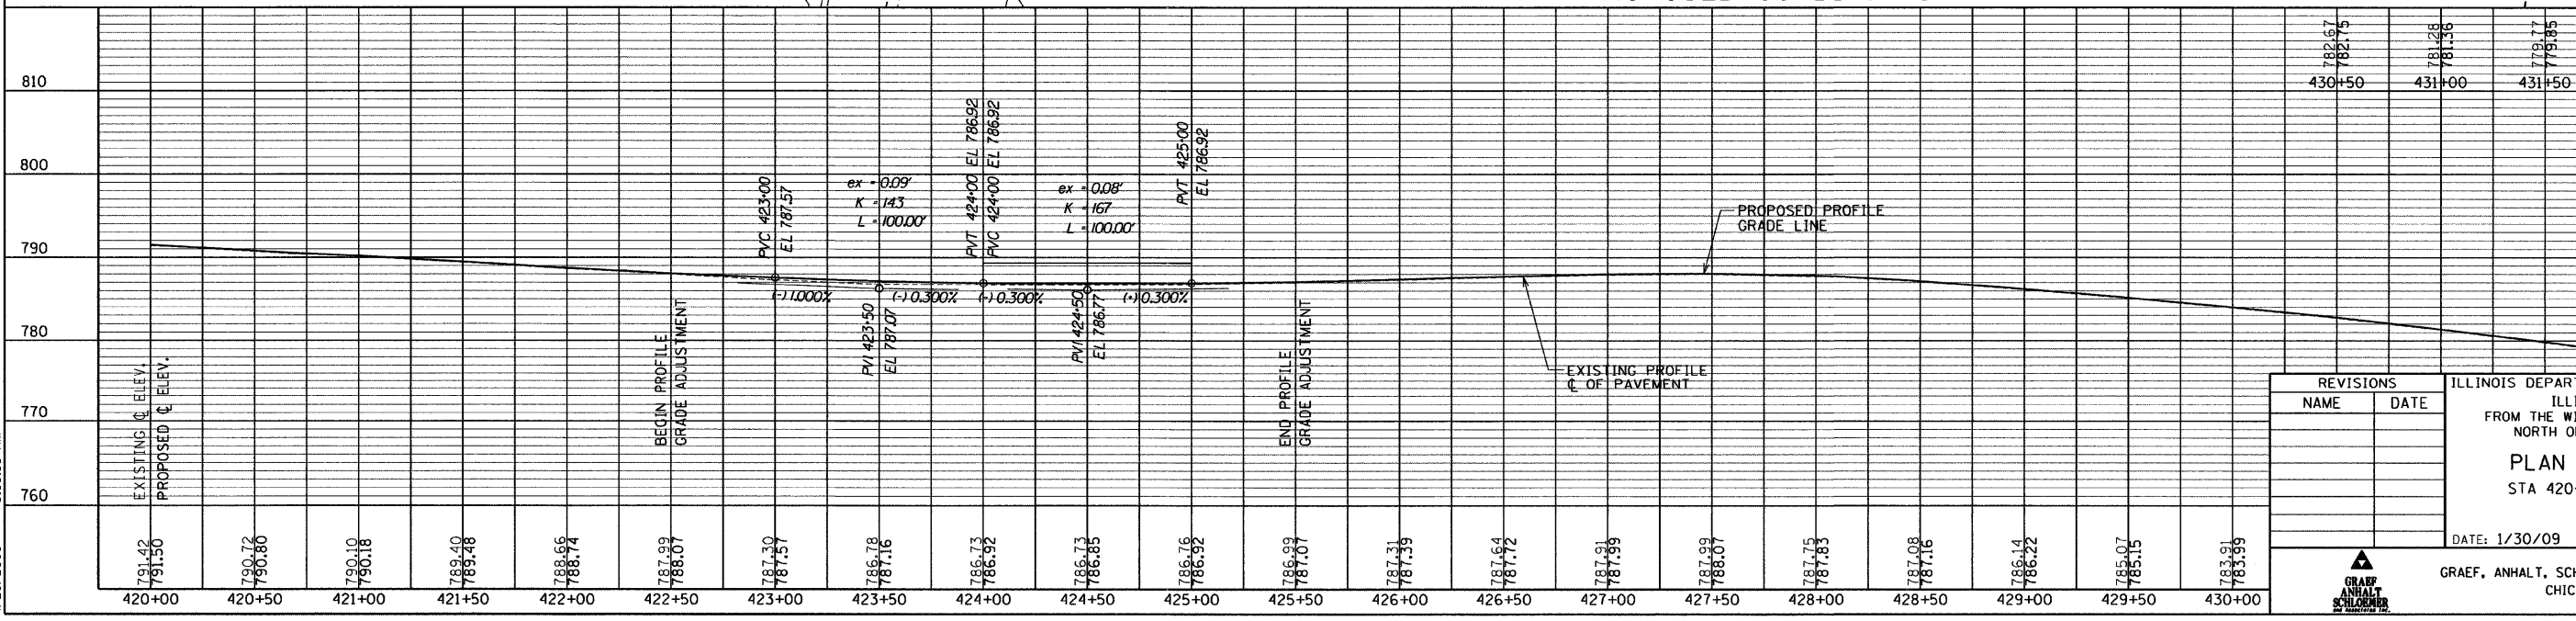
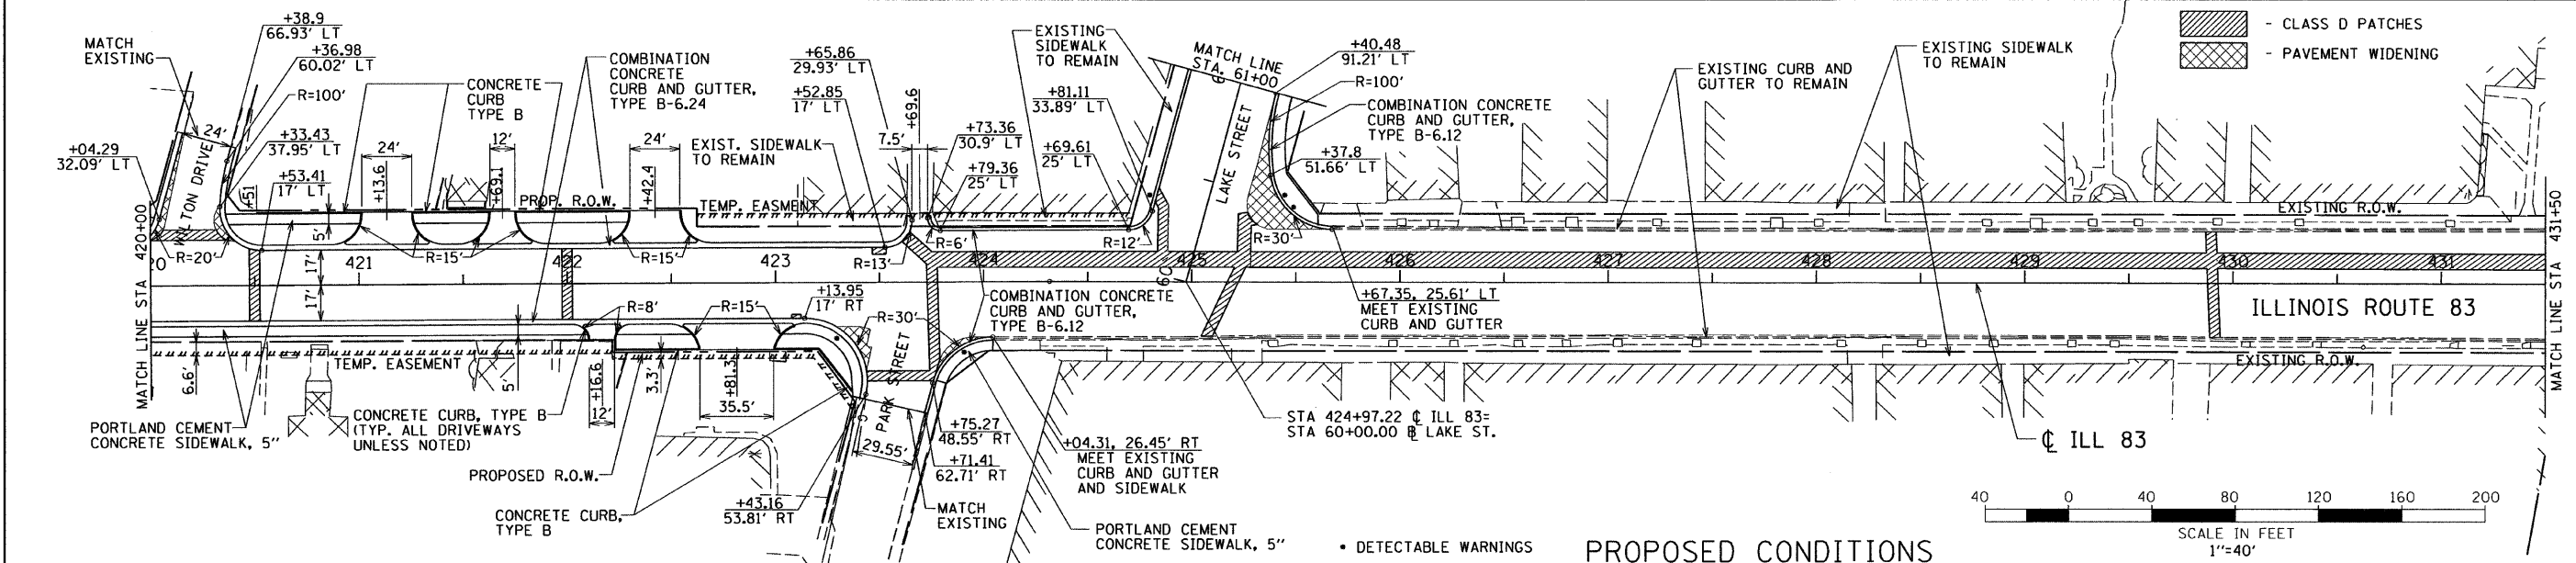


CONTRACT NO. 62700

F.A. ROUTE NO.	SECTION	COUNTY	TOTAL SHEETS	SHEET NO.
866	*	LAKE	554	68
FED. ROAD DIST. NO.	ILLINOIS	FED. AID PROJECT		

\*(L-2[W,R];6,6A & 6 EXT) WRS-1

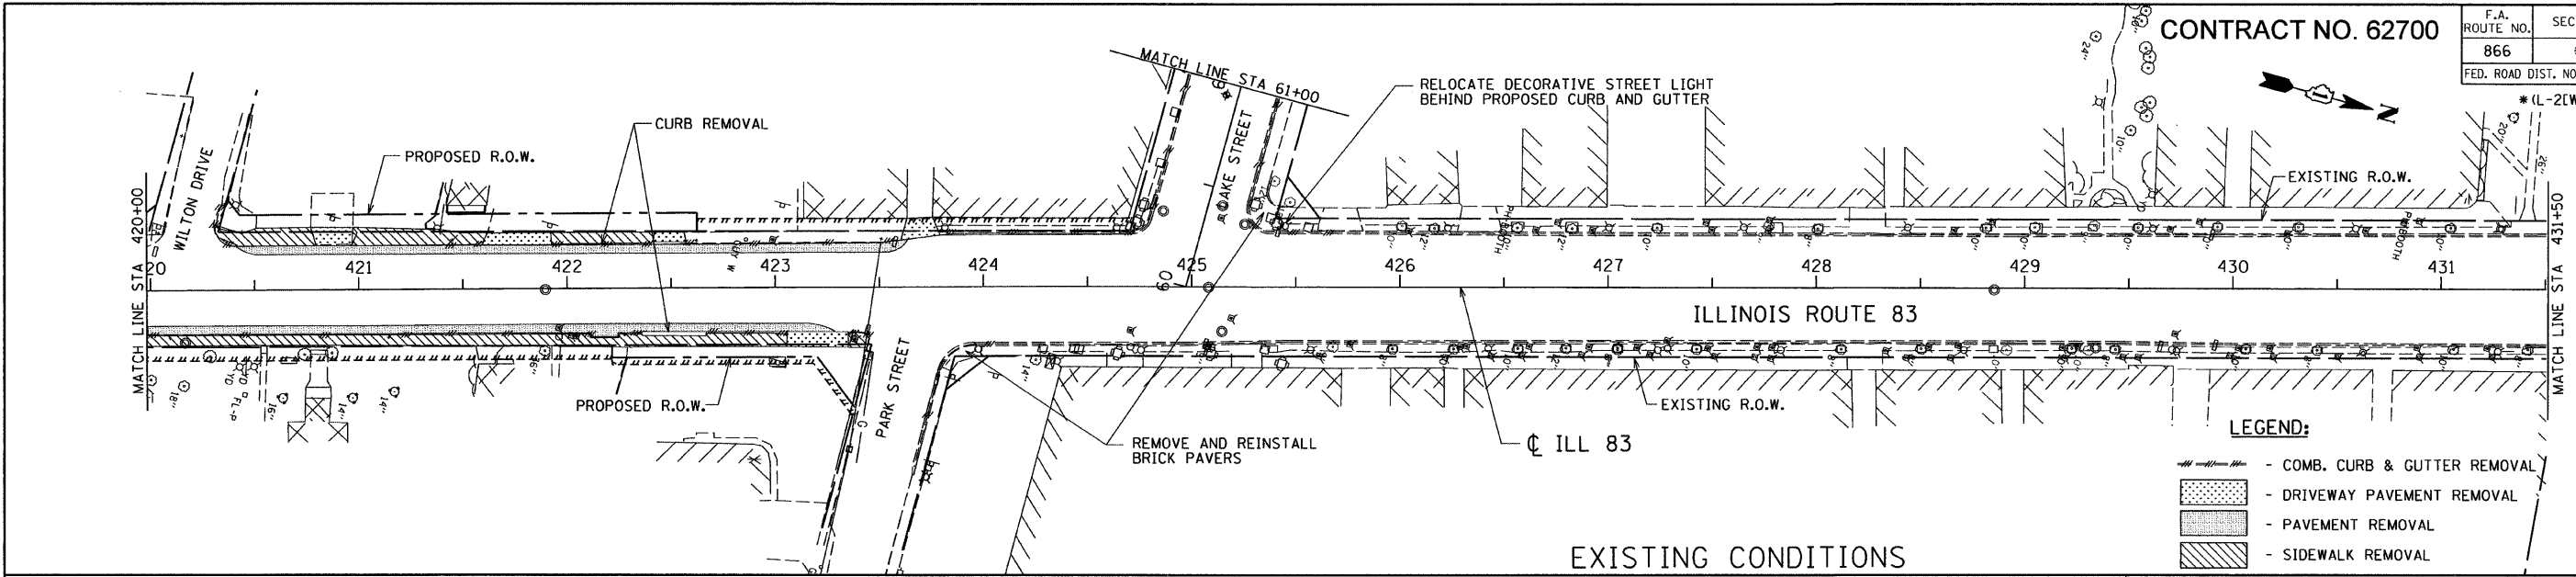

REVISIONS	
NAME	DATE

ILLINOIS DEPARTMENT OF TRANSPORTATION  
ILLINOIS ROUTE 83  
FROM THE WISCONSIN STATE LINE TO  
NORTH OF PETITE LAKE ROAD  
**PLAN AND PROFILE**  
STA 420+00 TO STA 431+50

DATE: 1/30/09  
DRAWN BY: WS  
CHECKED BY: MW

GRAEF, ANHALT, SCHLOEMER & ASSOCIATES, INC.  
CHICAGO, ILLINOIS

G:\20004024.M\ms\plan\set\plan8.dgn  
4/29/2009 9:53:53 AM