



CONTRACT NO. 62700

F.A. ROUTE NO.	SECTION	COUNTY	TOTAL SHEETS	SHEET NO.
866	*	LAKE	554	80
FED. ROAD DIST. NO.		ILLINOIS FED. AID PROJECT		

\*(L-2[W,R];6,6A & 6 EXT) WRS-1

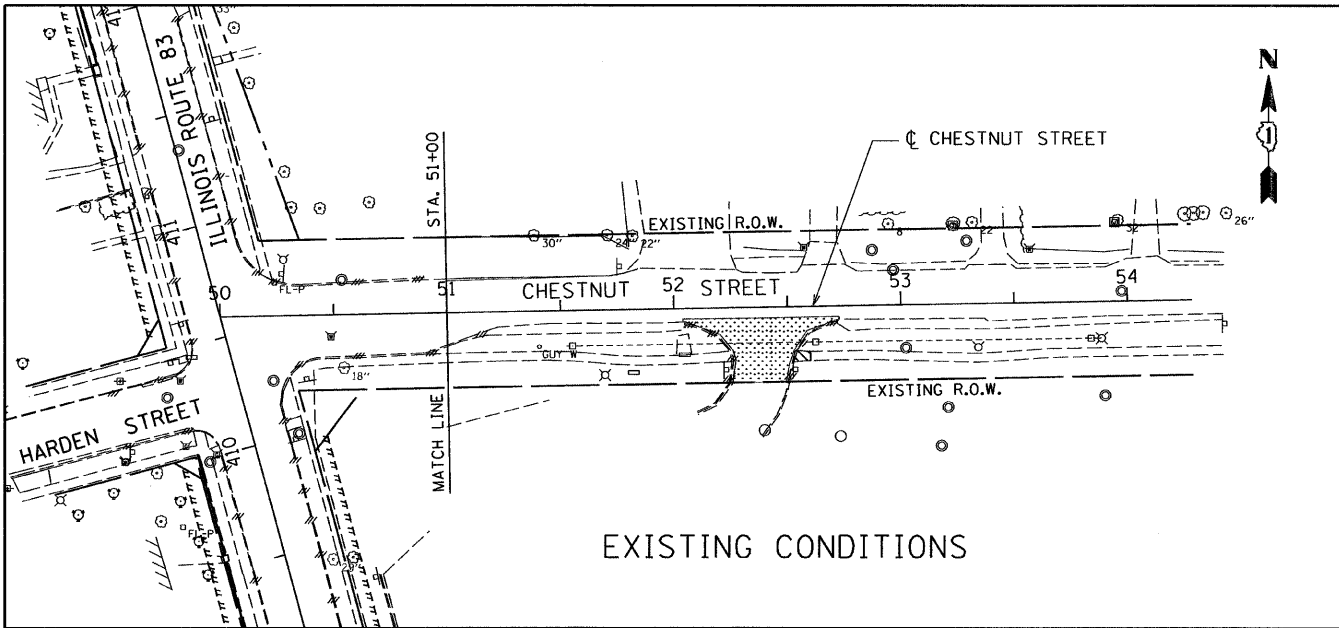


EXISTING CONDITIONS

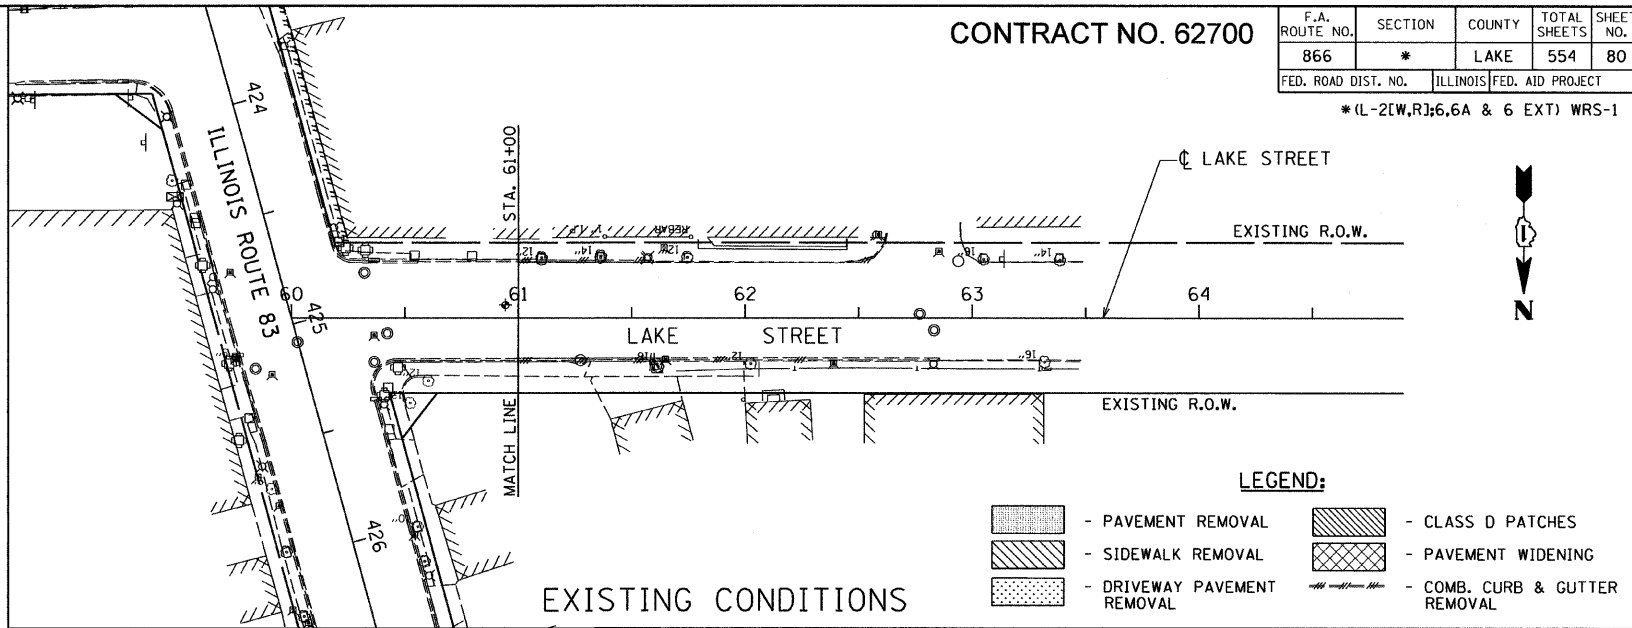


EXISTING CONDITIONS

**LEGEND:**



	- PAVEMENT REMOVAL		- CLASS D PATCHES
	- SIDEWALK REMOVAL		- PAVEMENT WIDENING
	- DRIVEWAY PAVEMENT REMOVAL		- COMB. CURB & GUTTER REMOVAL

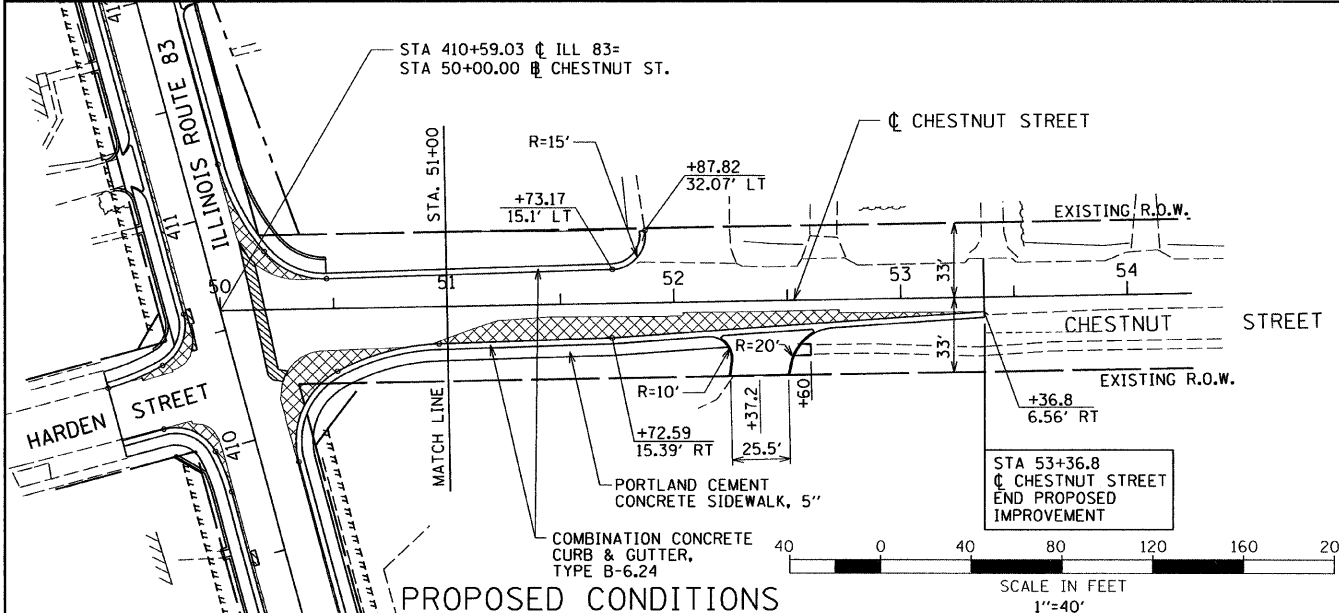

PROPOSED CONDITIONS

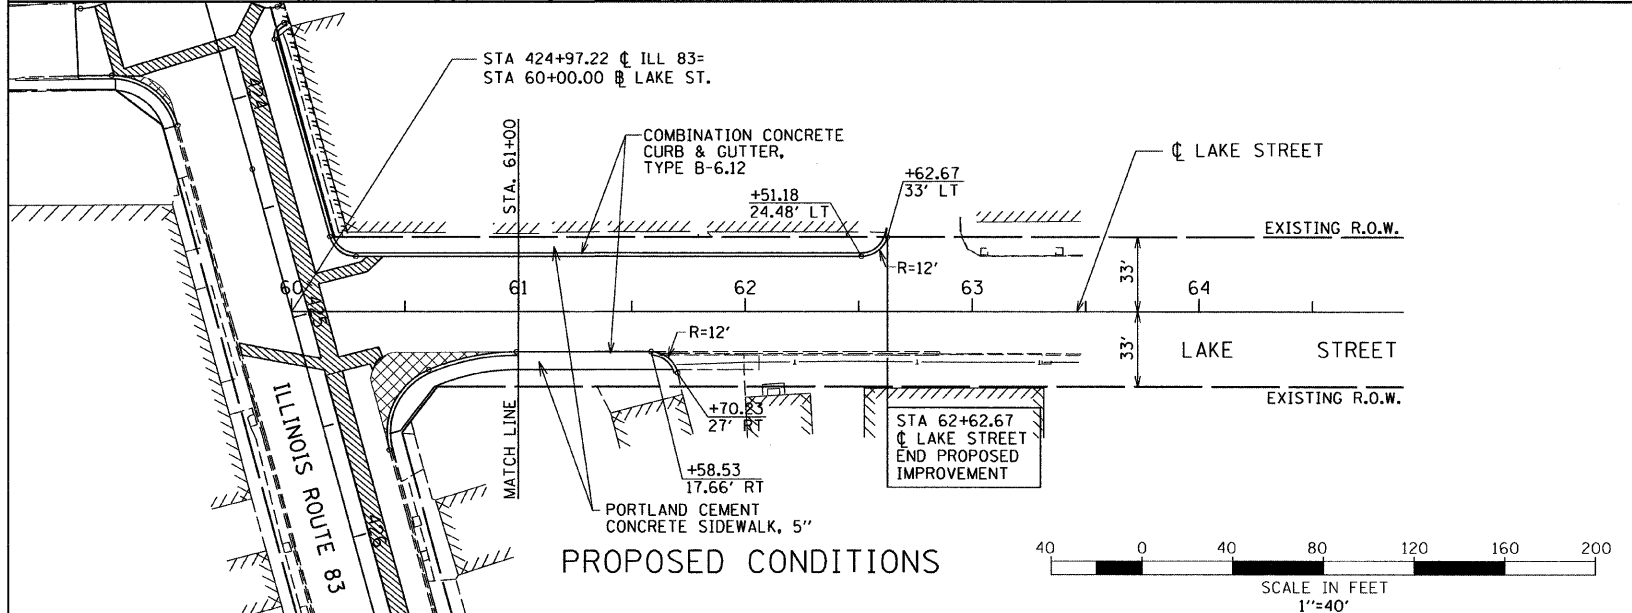

PROPOSED CONDITIONS

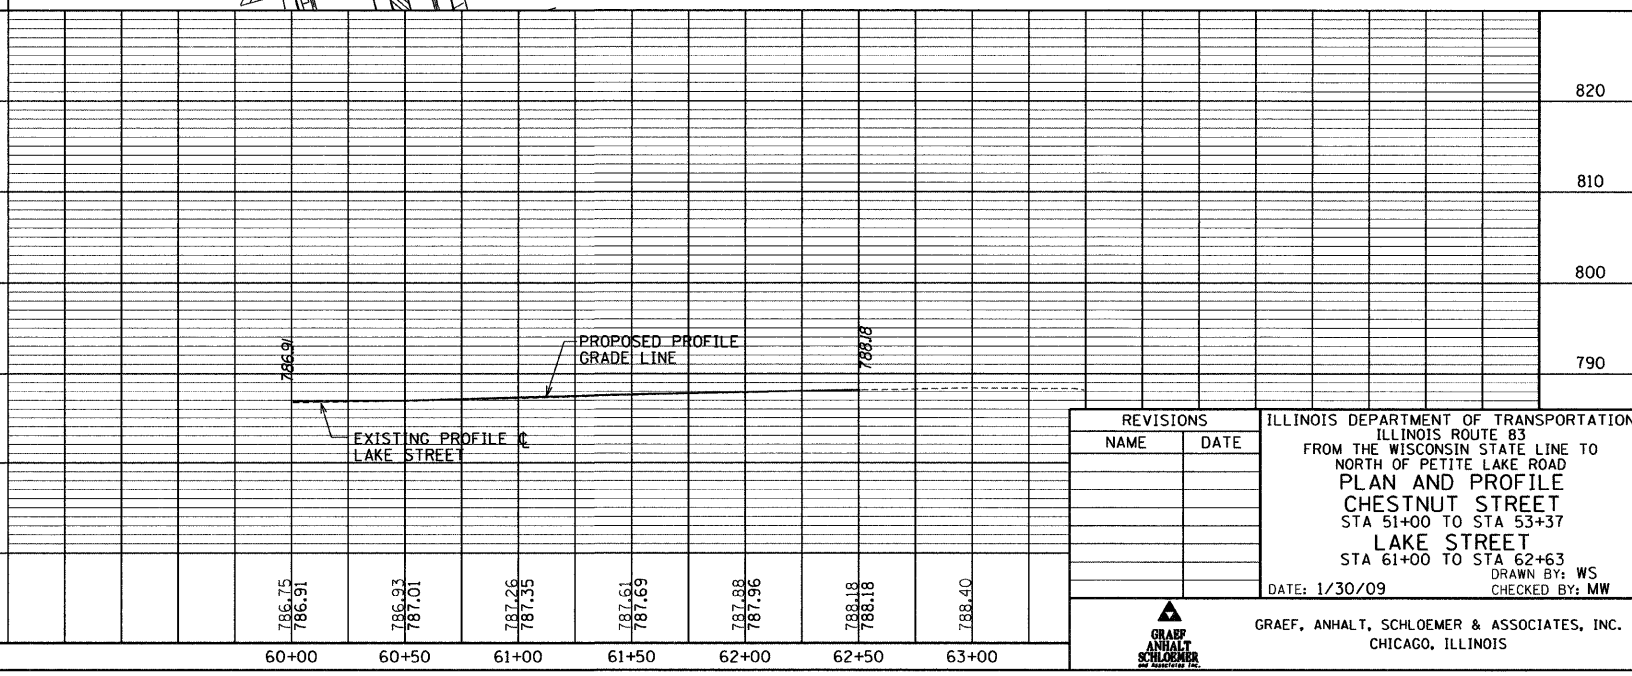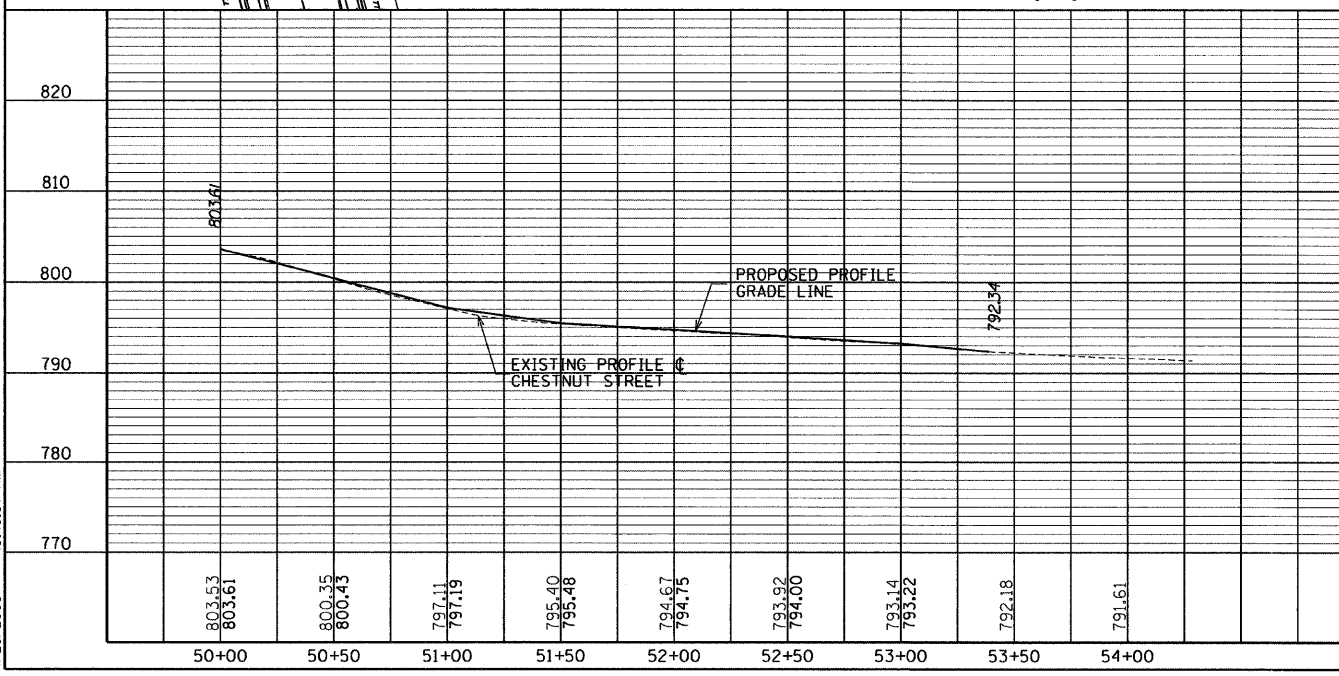

REVISIONS	
NAME	DATE

ILLINOIS DEPARTMENT OF TRANSPORTATION  
ILLINOIS ROUTE 83  
FROM THE WISCONSIN STATE LINE TO  
NORTH OF PETITE LAKE ROAD  
**PLAN AND PROFILE**  
**CHESTNUT STREET**  
STA 51+00 TO STA 53+37  
**LAKE STREET**  
STA 61+00 TO STA 62+63  
DATE: 1/30/09  
DRAWN BY: WS  
CHECKED BY: MW

**GRAEF, ANHALT, SCHLOEMER & ASSOCIATES, INC.**  
CHICAGO, ILLINOIS

G:\20004024\_M\ms\plan\set\plan31.dgn  
4/29/2009 10:49:07 AM