




CONTRACT NO. 62700

F.A. ROUTE NO.	SECTION	COUNTY	TOTAL SHEETS	SHEET NO.
866	*	LAKE	554	113
FED. ROAD DIST. NO.		ILLINOIS	FED. AID PROJECT	
*(L-2[W,R];6,6A & 6 EXT) WRS-1				

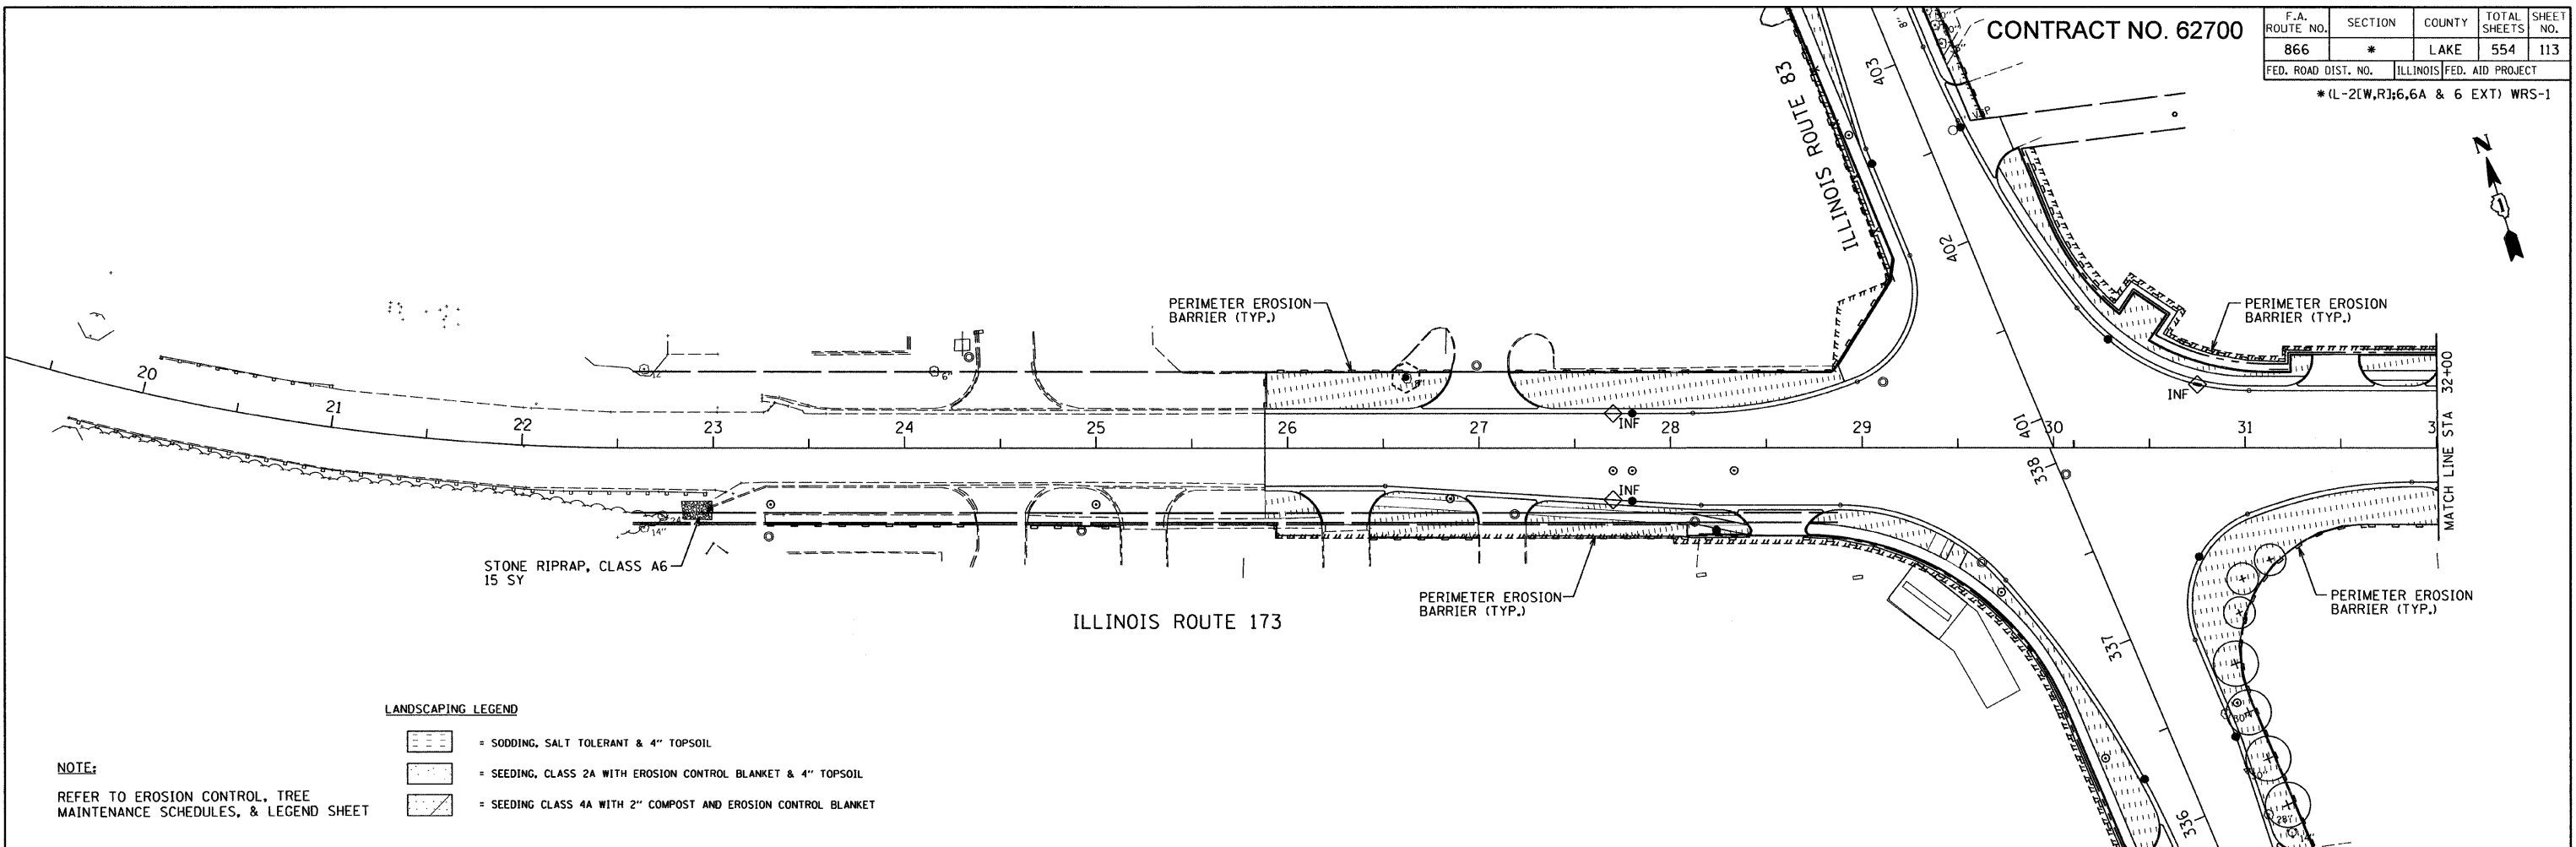

- LANDSCAPING LEGEND**
- = SODDING, SALT TOLERANT & 4" TOPSOIL
 - = SEEDING, CLASS 2A WITH EROSION CONTROL BLANKET & 4" TOPSOIL
 - = SEEDING CLASS 4A WITH 2" COMPOST AND EROSION CONTROL BLANKET

NOTE:
REFER TO EROSION CONTROL, TREE MAINTENANCE SCHEDULES, & LEGEND SHEET

 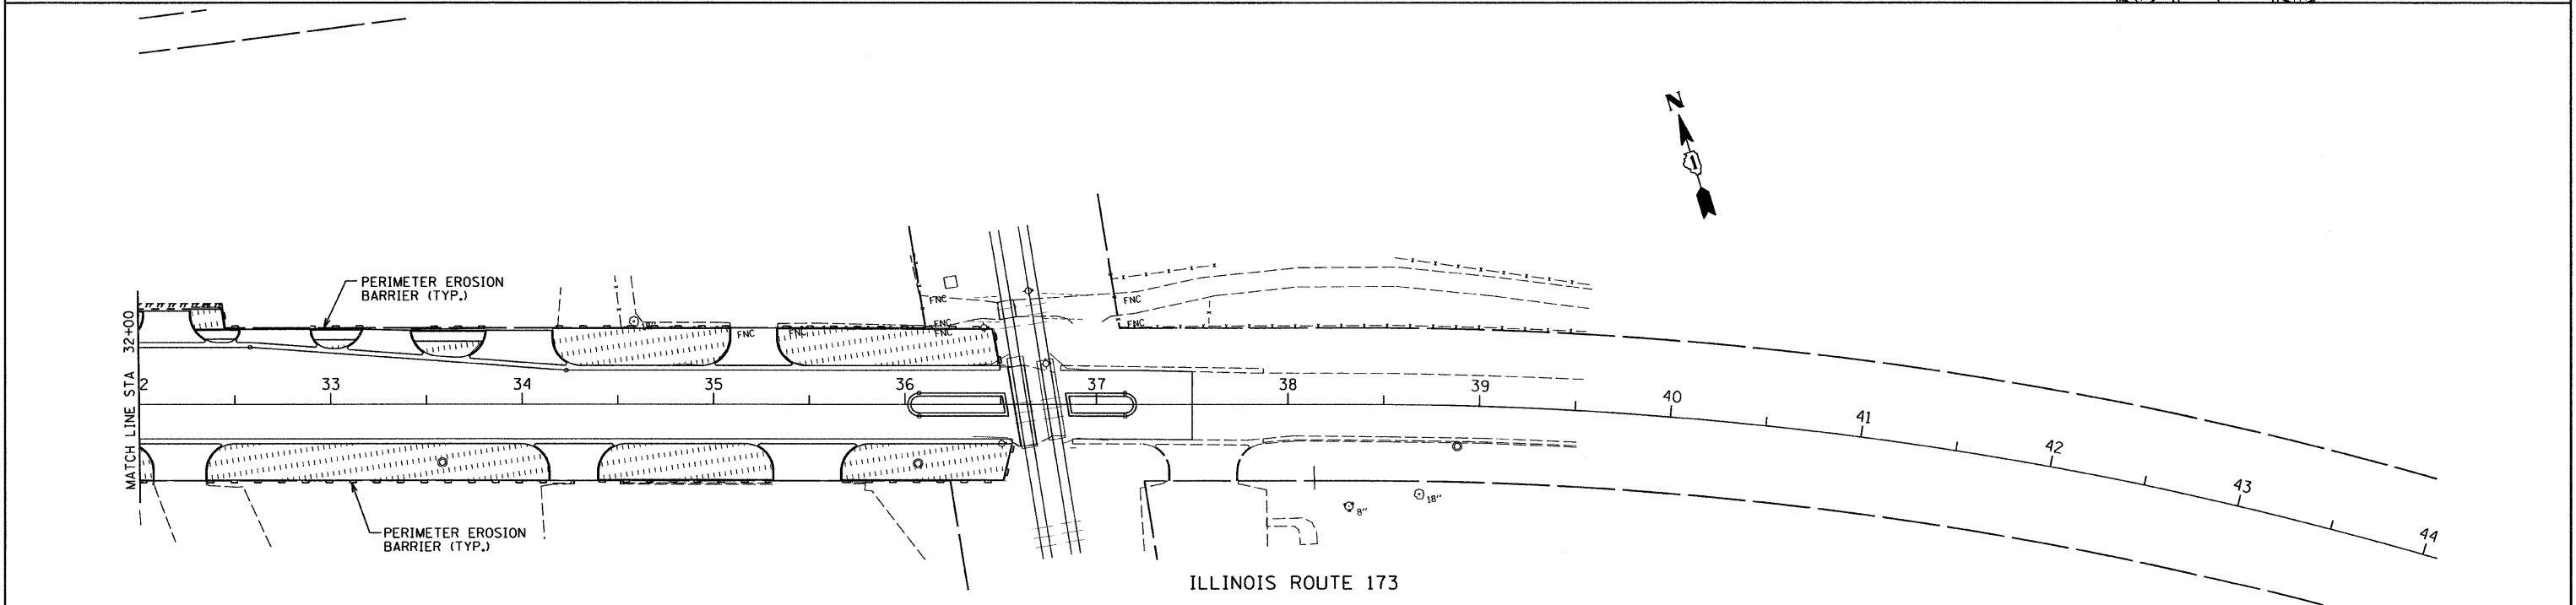

REVISIONS		ILLINOIS DEPARTMENT OF TRANSPORTATION ILLINOIS ROUTE 83 FROM THE WISCONSIN STATE LINE TO NORTH OF PETITE LAKE ROAD LANDSCAPING & EROSION CONTROL PLAN ILLINOIS ROUTE 173 DATE: 01/30/09 DRAWN BY: EUB CHECKED BY: MW
NAME	DATE	
		 GRAEF, ANHALT, SCHLOEMER & ASSOCIATES, INC. CHICAGO, ILLINOIS

G:\2000\024_N.ms\p1nset\er.com4.dgn 9:45:08 AM 4/29/2009