




F.A. ROUTE NO.	SECTION	COUNTY	TOTAL SHEETS	SHEET NO.
866	*	LAKE	554	114
FED. ROAD DIST. NO.		ILLINOIS	FED. AID PROJECT	
*(L-2[W,R];6,6A & 6 EXT) WRS-1				

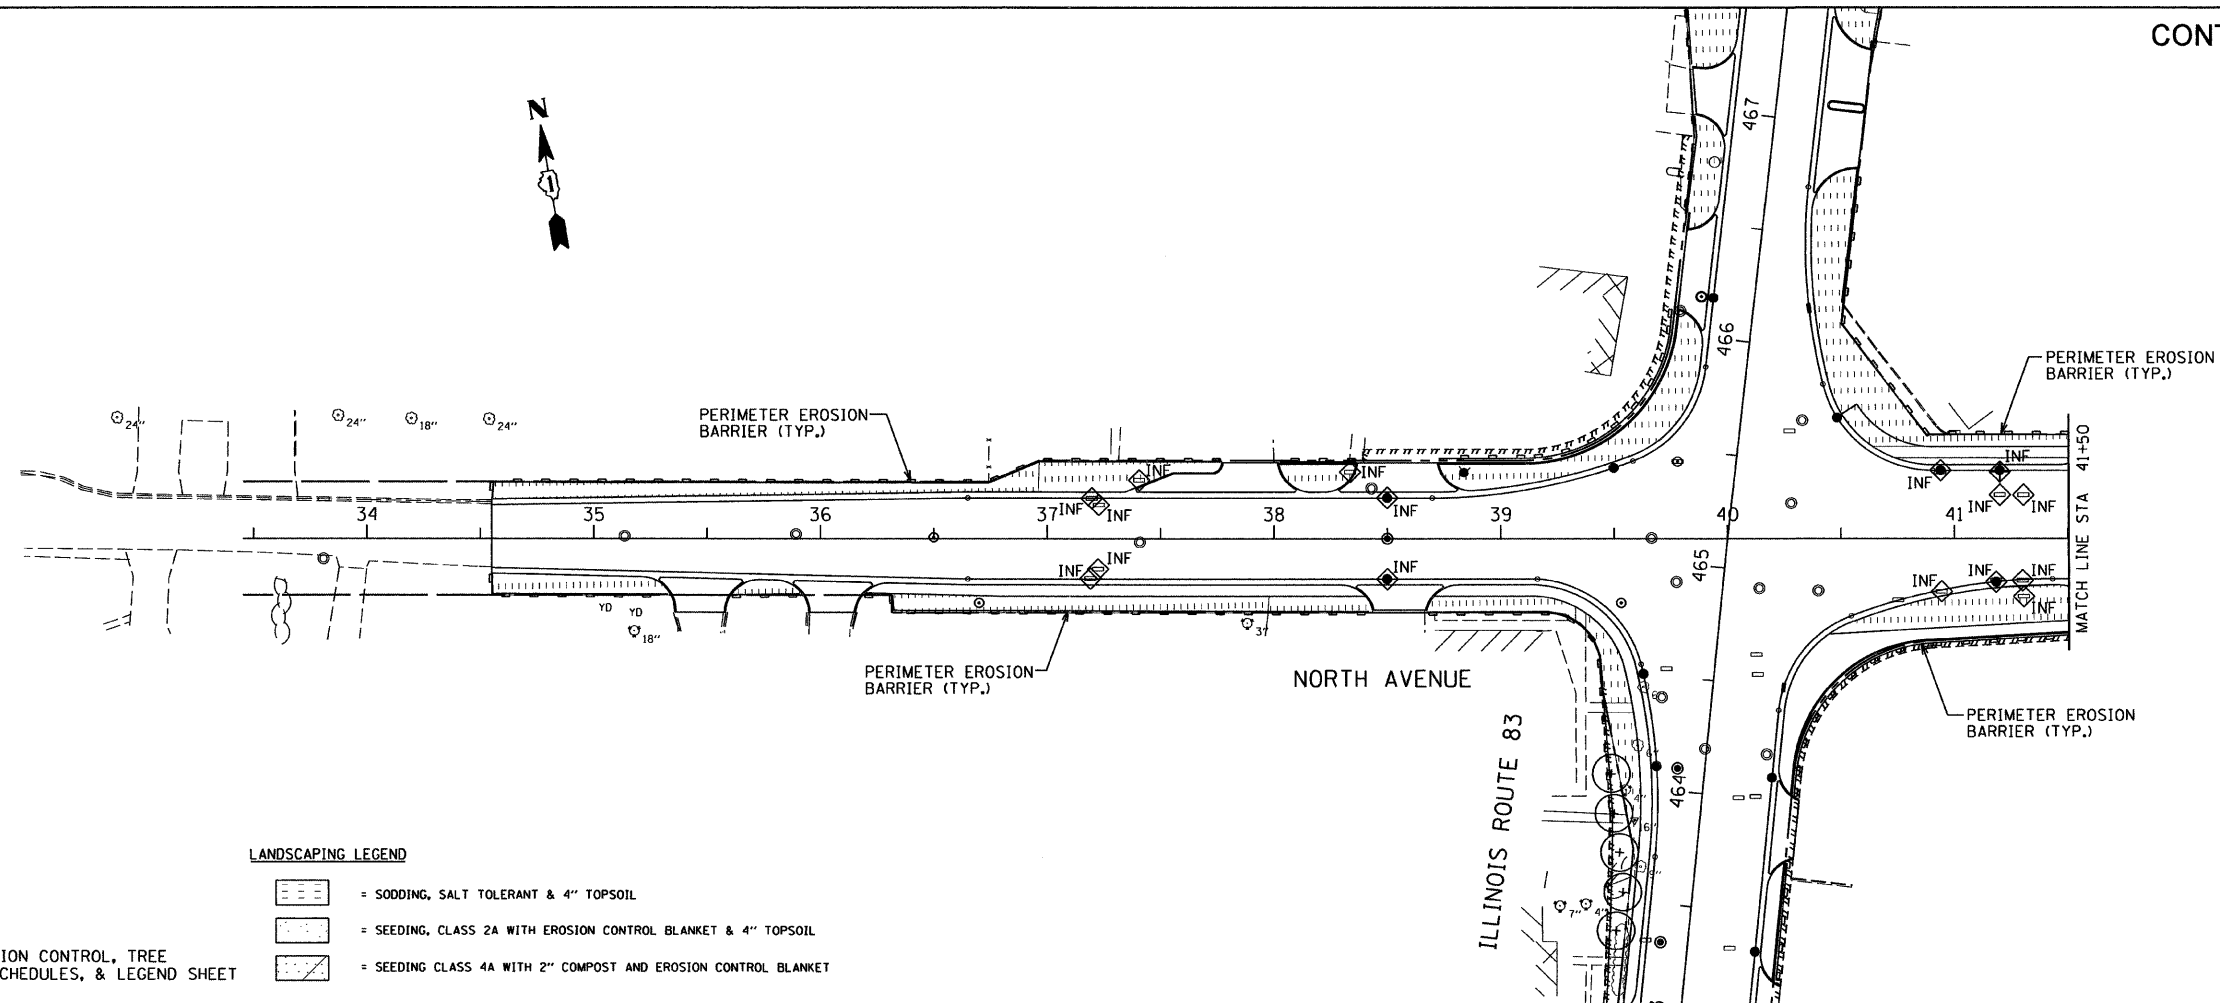


LANDSCAPING LEGEND

- = SODDING, SALT TOLERANT & 4" TOPSOIL
- = SEEDING, CLASS 2A WITH EROSION CONTROL BLANKET & 4" TOPSOIL
- = SEEDING CLASS 4A WITH 2" COMPOST AND EROSION CONTROL BLANKET

NOTE:  
REFER TO EROSION CONTROL, TREE MAINTENANCE SCHEDULES, & LEGEND SHEET

 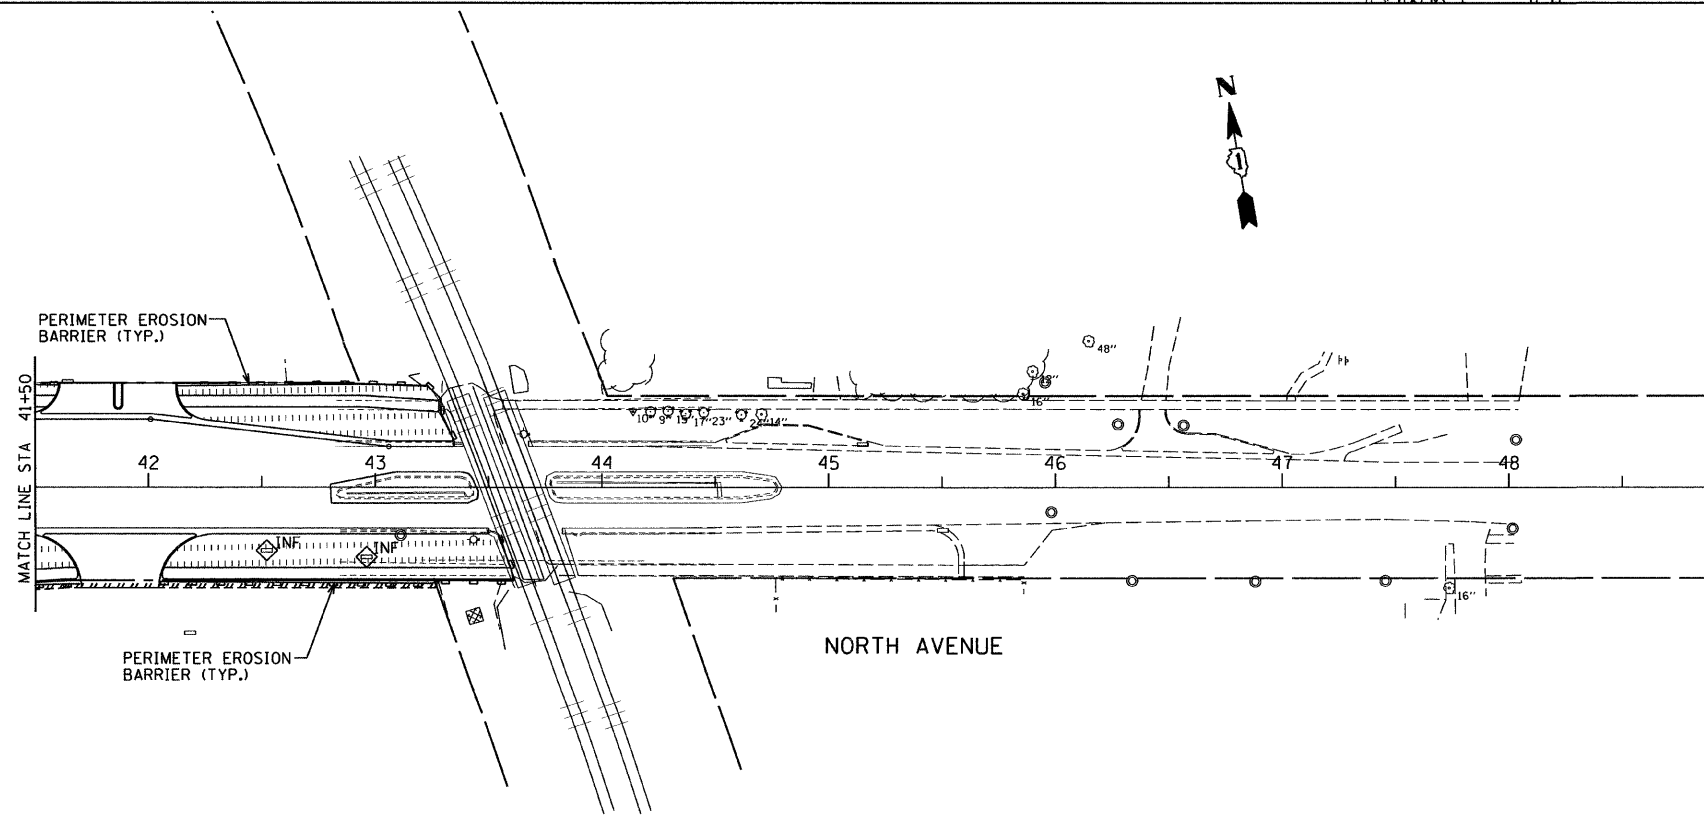

REVISIONS		ILLINOIS DEPARTMENT OF TRANSPORTATION ILLINOIS ROUTE 83 FROM THE WISCONSIN STATE LINE TO NORTH OF PETITE LAKE ROAD LANDSCAPING & EROSION CONTROL PLAN NORTH AVENUE DATE: 01/30/09 DRAWN BY: EUB CHECKED BY: MW
NAME	DATE	
		 GRAEF, ANHALT, SCHLOEMER & ASSOCIATES, INC. CHICAGO, ILLINOIS