
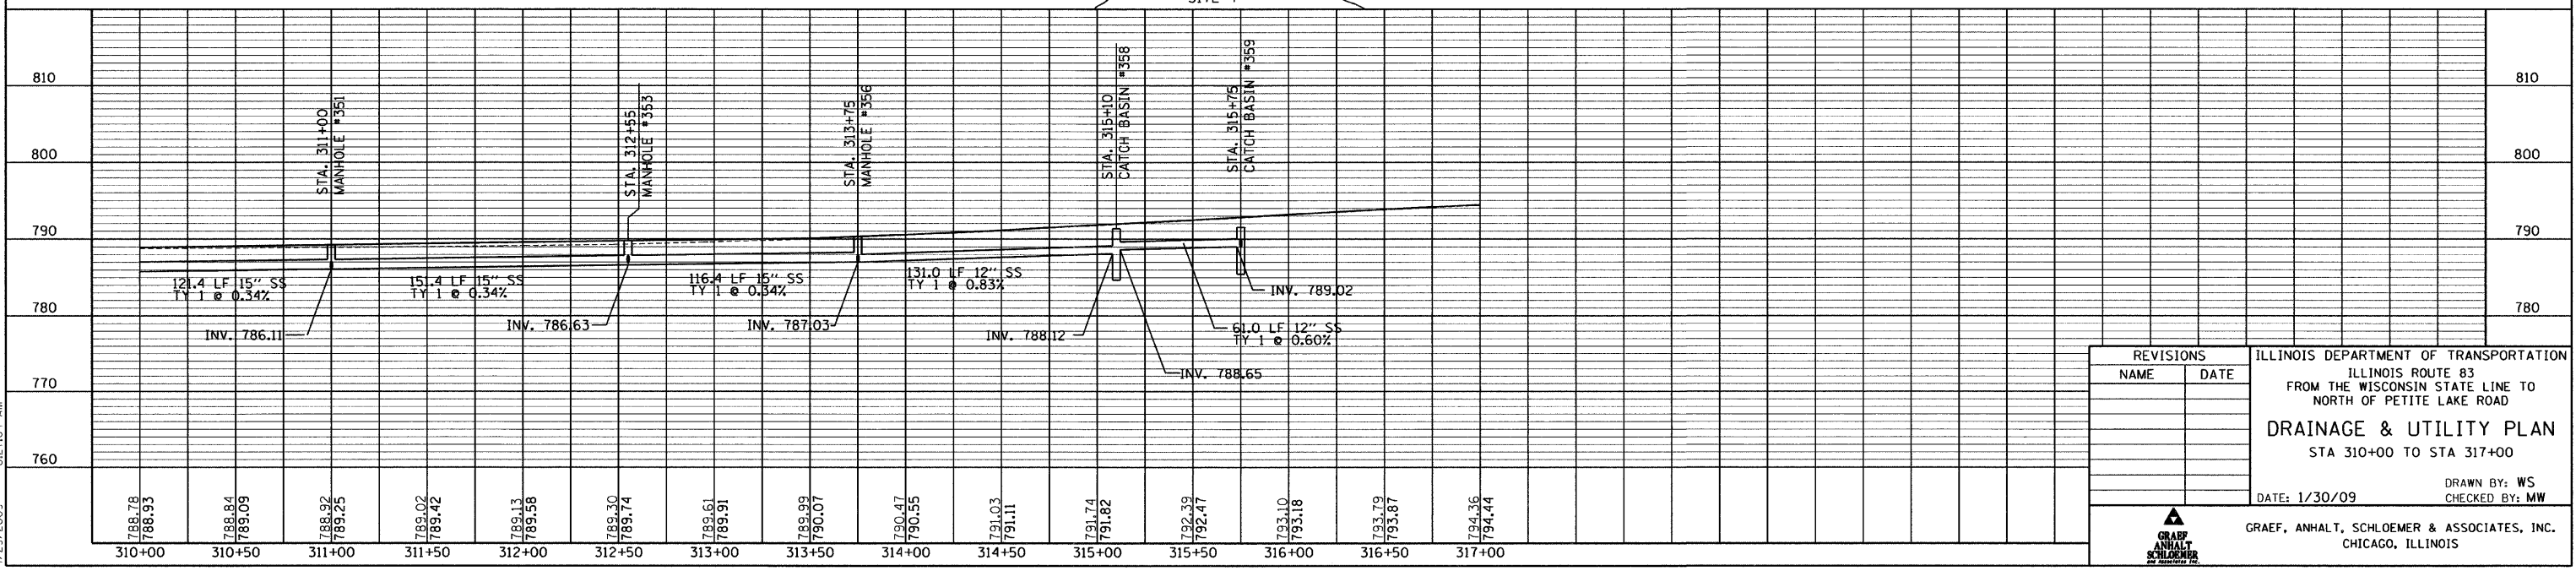
 
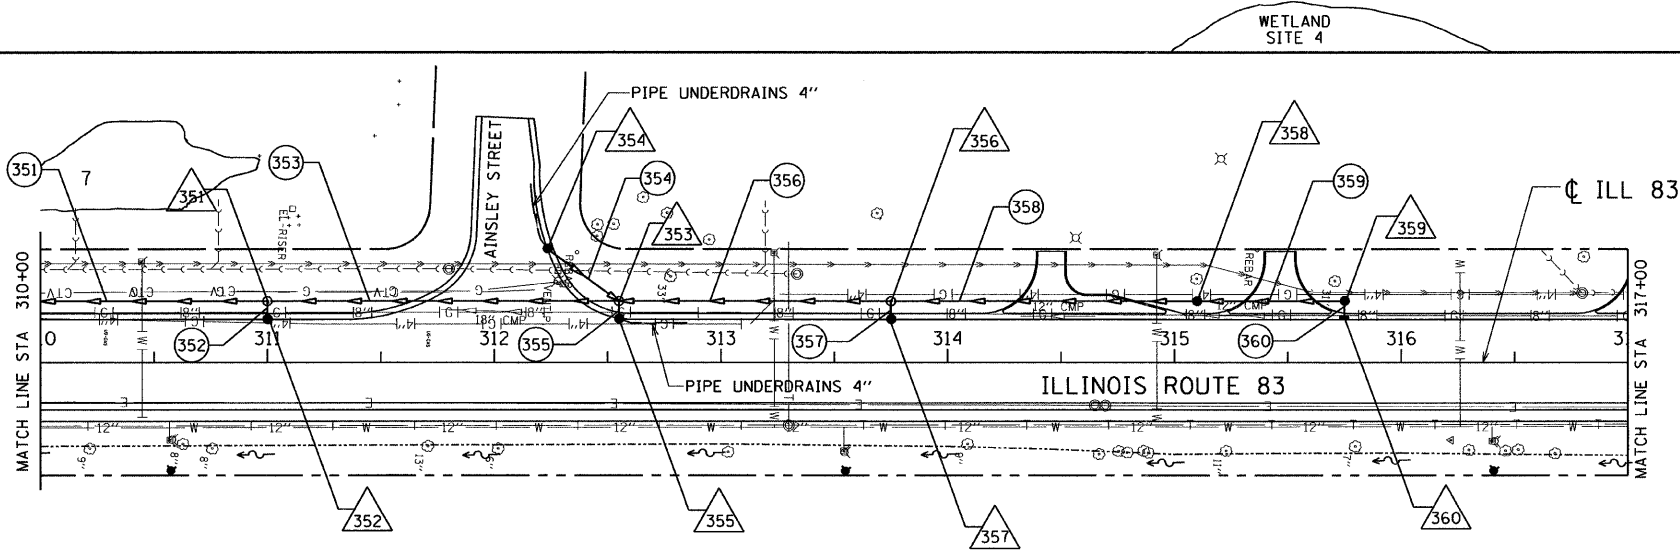


CONTRACT NO. 62700

F.A. ROUTE NO.	SECTION	COUNTY	TOTAL SHEETS	SHEET NO.
866	*	LAKE	554	144
FED. ROAD DIST. NO.		ILLINOIS	FED. AID PROJECT	
*(L-2(W,R);6,6A & 6 EXT) WRS-1				

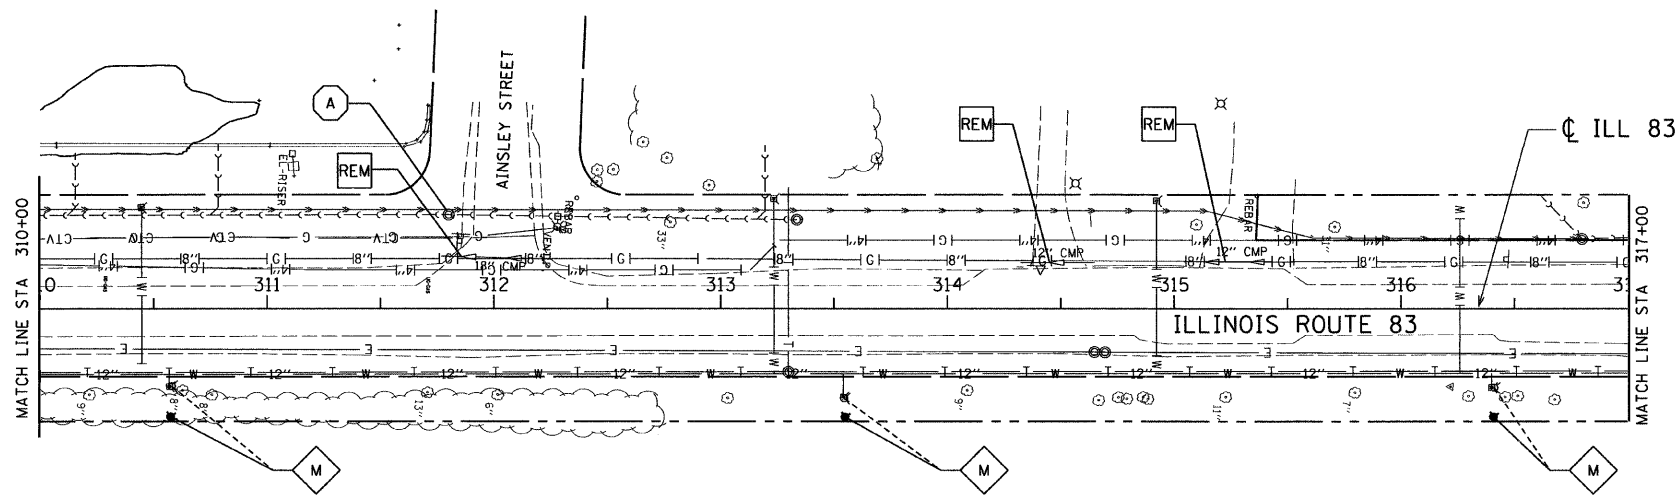

REVISIONS	
NAME	DATE

ILLINOIS DEPARTMENT OF TRANSPORTATION  
 ILLINOIS ROUTE 83  
 FROM THE WISCONSIN STATE LINE TO  
 NORTH OF PETITE LAKE ROAD  
**DRAINAGE & UTILITY PLAN**  
 STA 310+00 TO STA 317+00

DATE: 1/30/09  
 DRAWN BY: WS  
 CHECKED BY: MW

**GRAEF, ANHALT, SCHLOEMER & ASSOCIATES, INC.**  
 CHICAGO, ILLINOIS

G:\2000\0424\_N\ms\plansef\40duplan14.dgn 8:27:04 AM 4/23/2009