

SUMMARY OF QUANTITIES

100%
STATE

URBAN
ROADWAY

CODE NO.	ITEM	UNIT	QUANTITY	J000
20200100	EARTH EXCAVATION	CU YD	78	78
21101645	TOPSOIL FURNISH AND PLACE, 12"	SO YD	292	292
25000210	SEEDING, CLASS 2A	ACRE	0.06	0.06
25000400	NITROGEN FERTILIZER NUTRIENT	POUND	6	6
25000500	PHOSPHORUS FERTILIZER NUTRIENT	POUND	6	6
25000600	POTASSIUM FERTILIZER NUTRIENT	POUND	6	6
25100630	EROSION CONTROL BLANKET	SO YD	292	292
28000510	INLET FILTERS	EACH	19	19
42001300	PROTECTIVE COAT	SO YD	88	88
44004250	PAVED SHOULDER REMOVAL	SO YD	851	851
50300225	CONCRETE STRUCTURES	CU YD	9.9	9.9
50300255	CONCRETE SUPERSTRUCTURE	CU YD	7.6	7.6
50300300	PROTECTIVE COAT	SO YD	64	64
50300510	RUSTICATION FINISH	SO FT	105	105
50800205	REINFORCEMENT BARS, EPOXY COATED	POUND	1,380	1,380
60618324	CONCRETE MEDIAN SURFACE, 6" (SPECIAL)	SO FT	217	217
66400550	CHAIN LINK FENCE, 4' (SPECIAL)	FOOT	1,542	1,542
66410300	CHAIN LINK FENCE REMOVAL	FOOT	1,587	1,587
67100100	MOBILIZATION	L SUM	1	1
70101800	TRAFFIC CONTROL AND PROTECTION, (SPECIAL)	L SUM	1	1
70106800	CHANGEABLE MESSAGE SIGN	CAL MO	4	4
81000600	CONDUIT IN TRENCH, 2" DIA., GALVANIZED STEEL	FOOT	15	15
81200120	CONDUIT EMBEDDED IN STRUCTURE, 2" DIA., GALVANIZED STEEL	FOOT	3	3
81300200	TRENCH AND BACKFILL FOR ELECTRICAL WORK	FOOT	13	13
89502300	REMOVE ELECTRIC CABLE FROM CONDUIT	FOOT	260	260
X0322256	TEMPORARY INFORMATION SIGNING	SO FT	26	26
X0323363	ELECTRIC CABLE IN CONDUIT, NO. 12 3/C	FOOT	260	260
X0324640	FLUTED KNEEWALL	FOOT	1,528	1,528
X6065740	CONCRETE MEDIAN SURFACE, 5" (MODIFIED)	SO FT	577	577
X7040650	REMOVE TEMPORARY CONCRETE BARRIER	FOOT	1,593	1,593
Z0013798	CONSTRUCTION LAYOUT	L SUM	1	1
Z0029999	IMPACT ATTENUATOR REMOVAL	EACH	1	1
X0325891	IMPACT ATTENUATORS (FULLY REDIRECTIVE, NARROW, TEST LEVEL 2)	EACH	1	1
X0326312	TRAFFIC SIGNAL POST, PAINTED STEEL (SPECIAL) (7 FT.)	EACH	1	1

*Specialty Items

AECOM

Rev. 6-1-09

Rev.

REVISIONS	
NAME	DATE

ILLINOIS DEPARTMENT OF TRANSPORTATION
F.A.I. 90/94 (DAN RYAN EXPRESSWAY)
59TH ST TO 47TH ST (SOUTHBOUND KNEE WALLS)

SUMMARY OF QUANTITIES

SCALE: NONE
DATE: JANUARY 14, 2009

DRAWN BY: NJH
CHECKED BY: RMG

F.A.I. RTE.	SECTION	COUNTY	TOTAL SHEETS	SHEET NO.
90/94	*	COOK	28	17
STA. 606+25 TO STA. 611+25				
FED. ROAD DIST. NO. 1 ILLINOIS FED. AID PROJECT				
• (2021-922 PT1 & 2122-921 PT1) I-2 62987				

LEGEND:




AREA REMOVALS




LINEAR REMOVALS



INLET FILTER

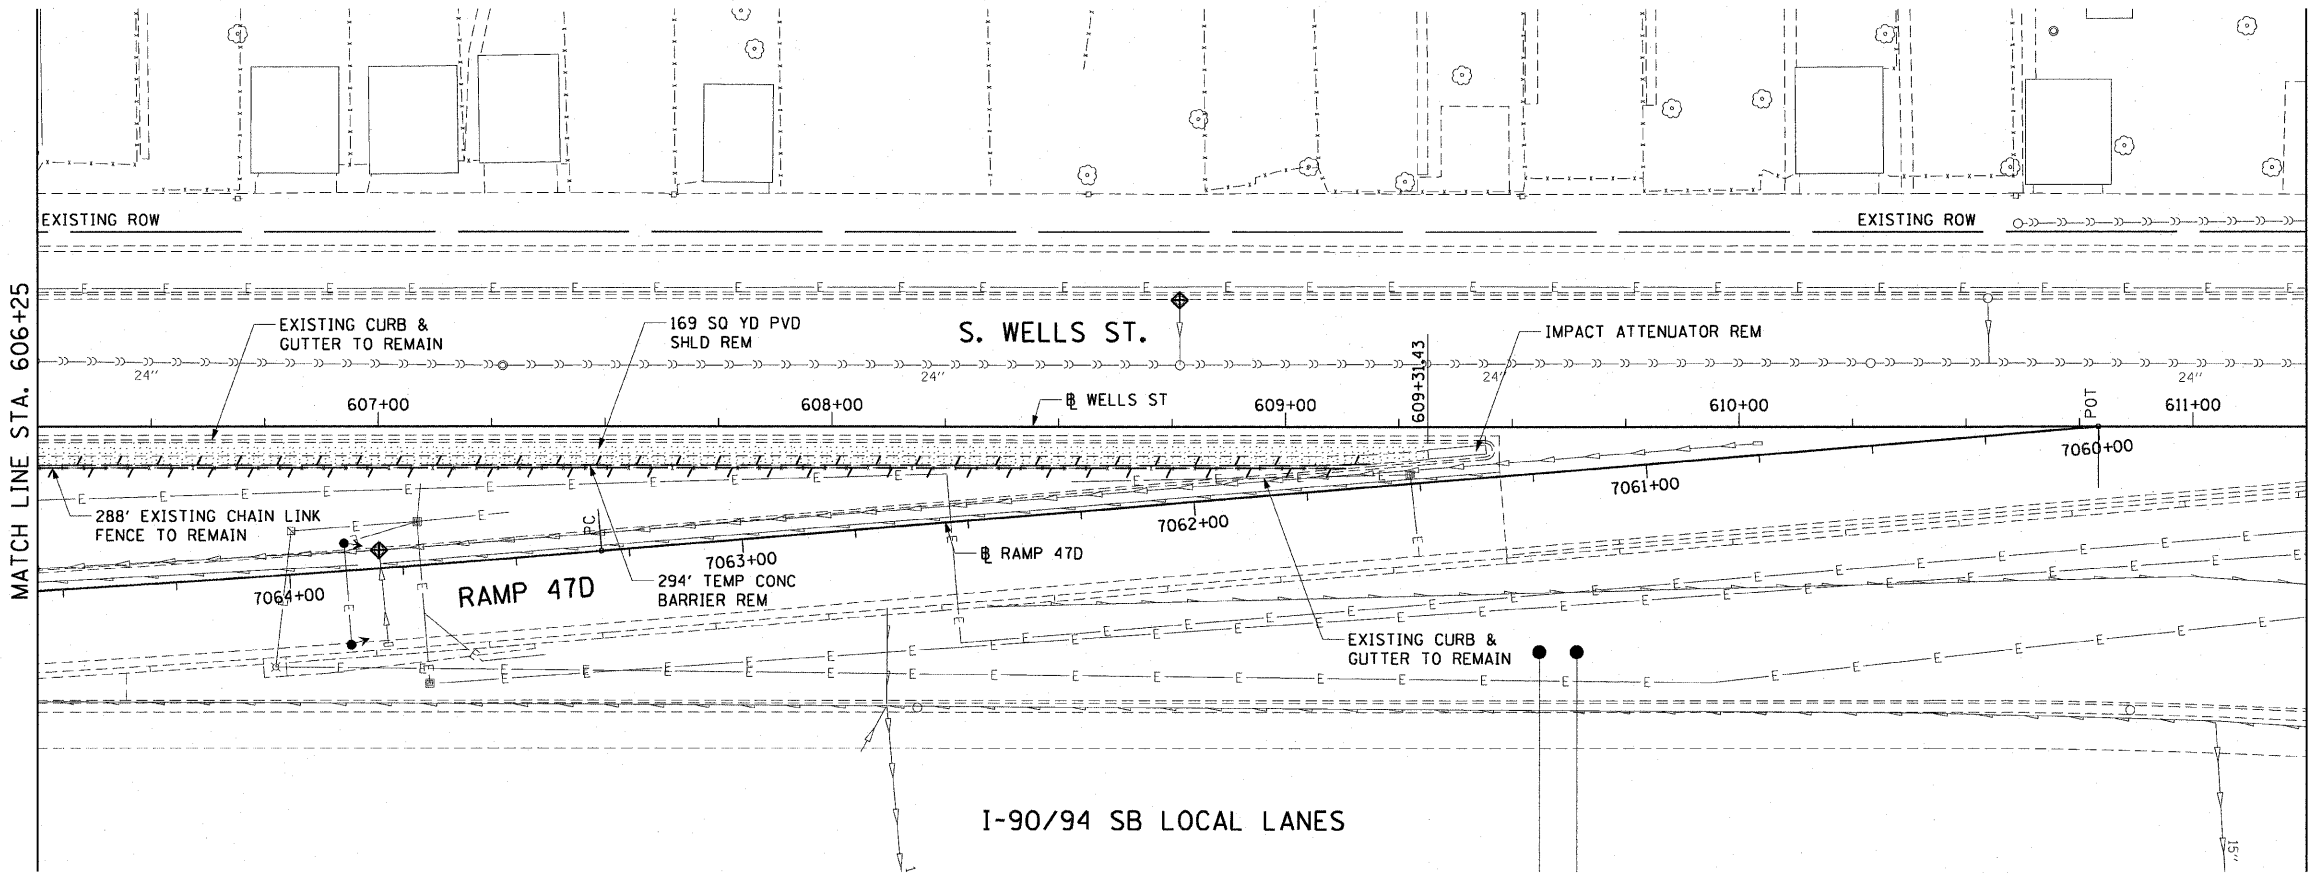

EXISTING CONDITIONS AND REMOVAL
PROPOSED IMPROVEMENTS

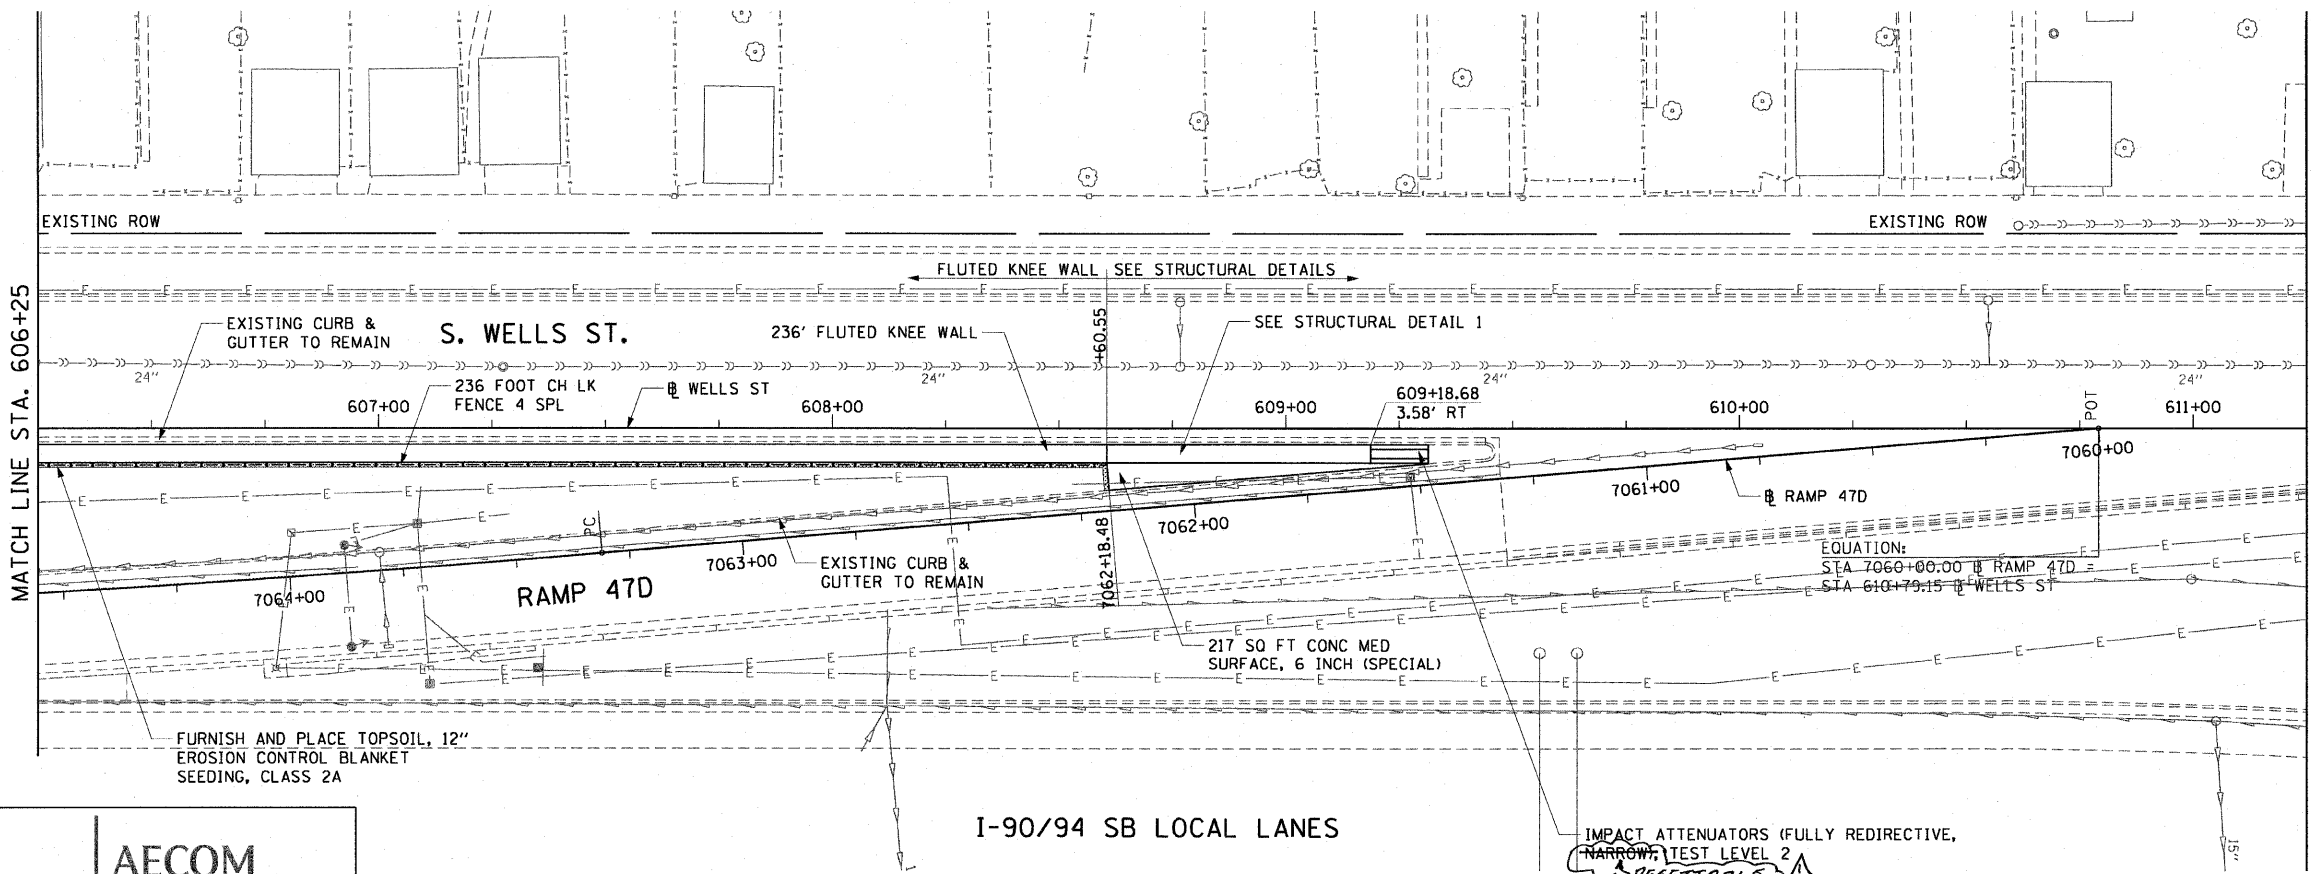

NOTES:

1. SEE STRUCTURAL DETAIL FOR FLUTED KNEE WALL DETAILS.
2. ALL POINT CALLOUTS ARE TAKEN AT THE EDGE OF THE KNEE WALL BASE.

REVISIONS	
NAME	DATE

ILLINOIS DEPARTMENT OF TRANSPORTATION
F.A.I. 90/94 (DAN RYAN EXPRESSWAY)
59TH ST TO 47TH ST (SOUTHBOUND KNEE WALLS)
EXISTING AND PROPOSED ROADWAY PLANS
WELLS STREET
SCALE: 1"=20'
DATE: JANUARY 14, 2009
DRAWN BY: NJH
CHECKED BY: RMG

AECOM

I-90/94 SB LOCAL LANES

IMPACT ATTENUATORS (FULLY REDIRECTIVE,
NARROW, TEST LEVEL 2
RESETTABLE

Rev. 6-1-09