

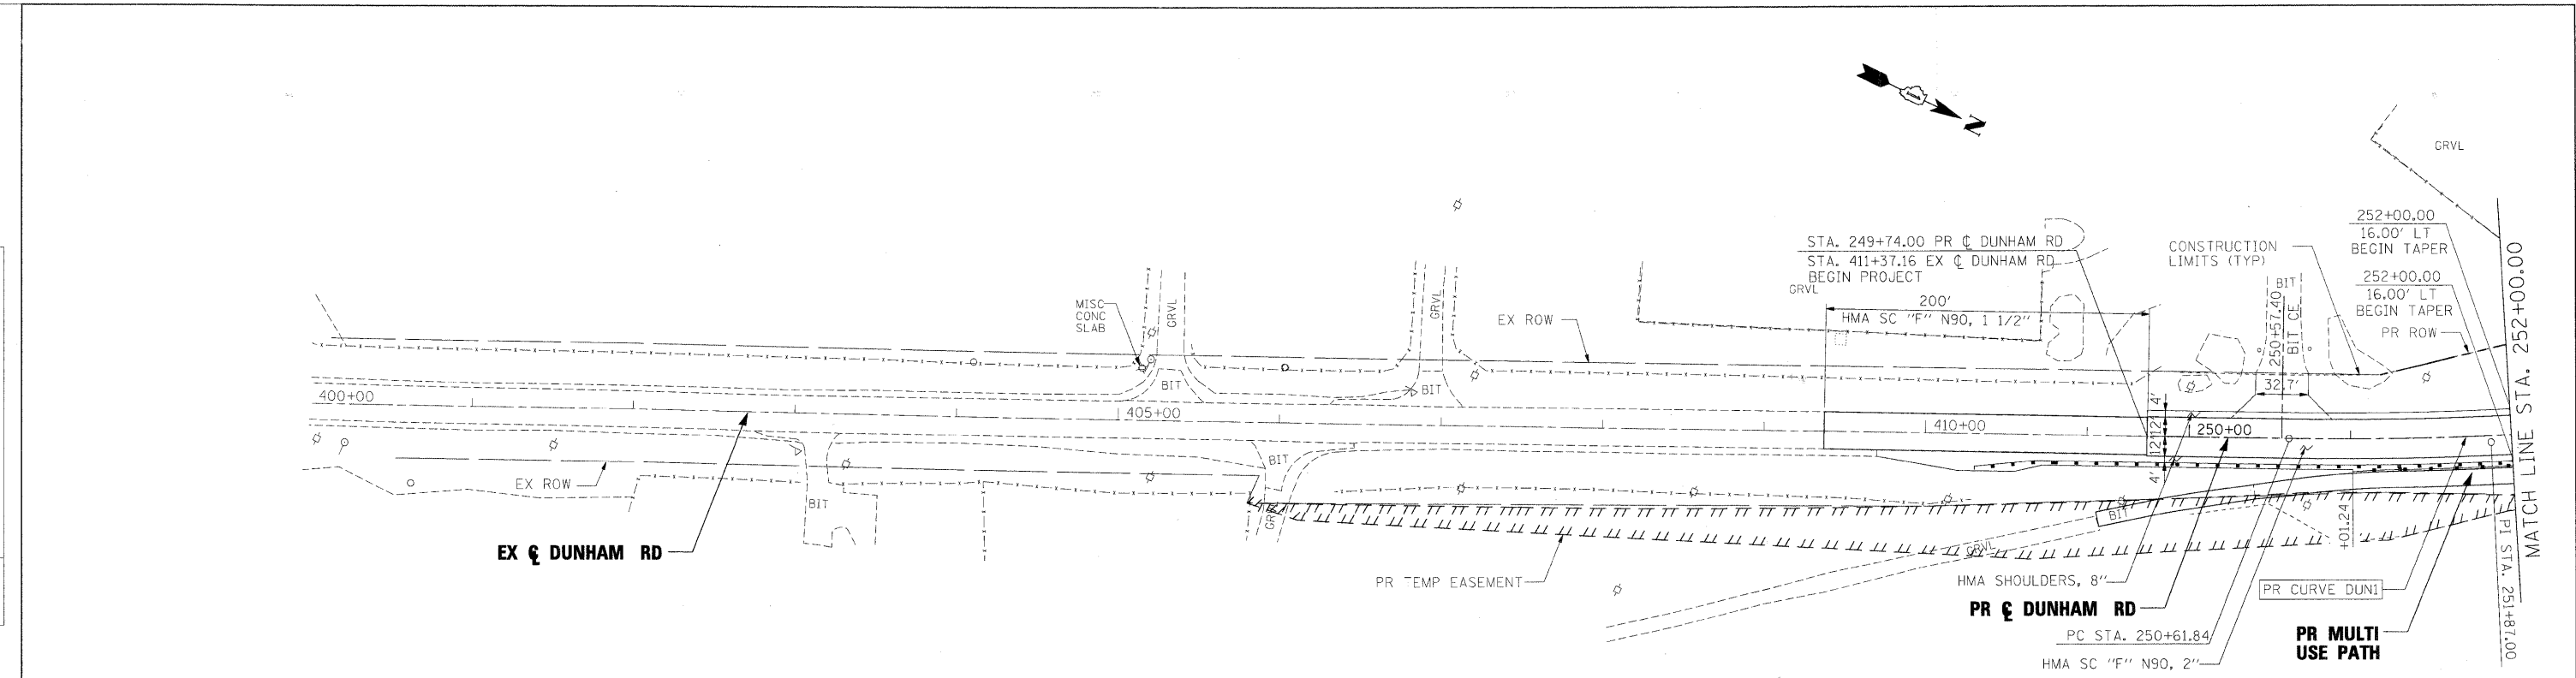


PLAN	DESIGNED	BY	DATE
	PLOTTED		
	ALIGNED		
	CHECKED		
	NO.		
	FILE NAME		

PROFILE	DESIGNED	BY	DATE
	PLOTTED		
	GRADES		
	CHECKED		
	NO.		
	FILE NAME		

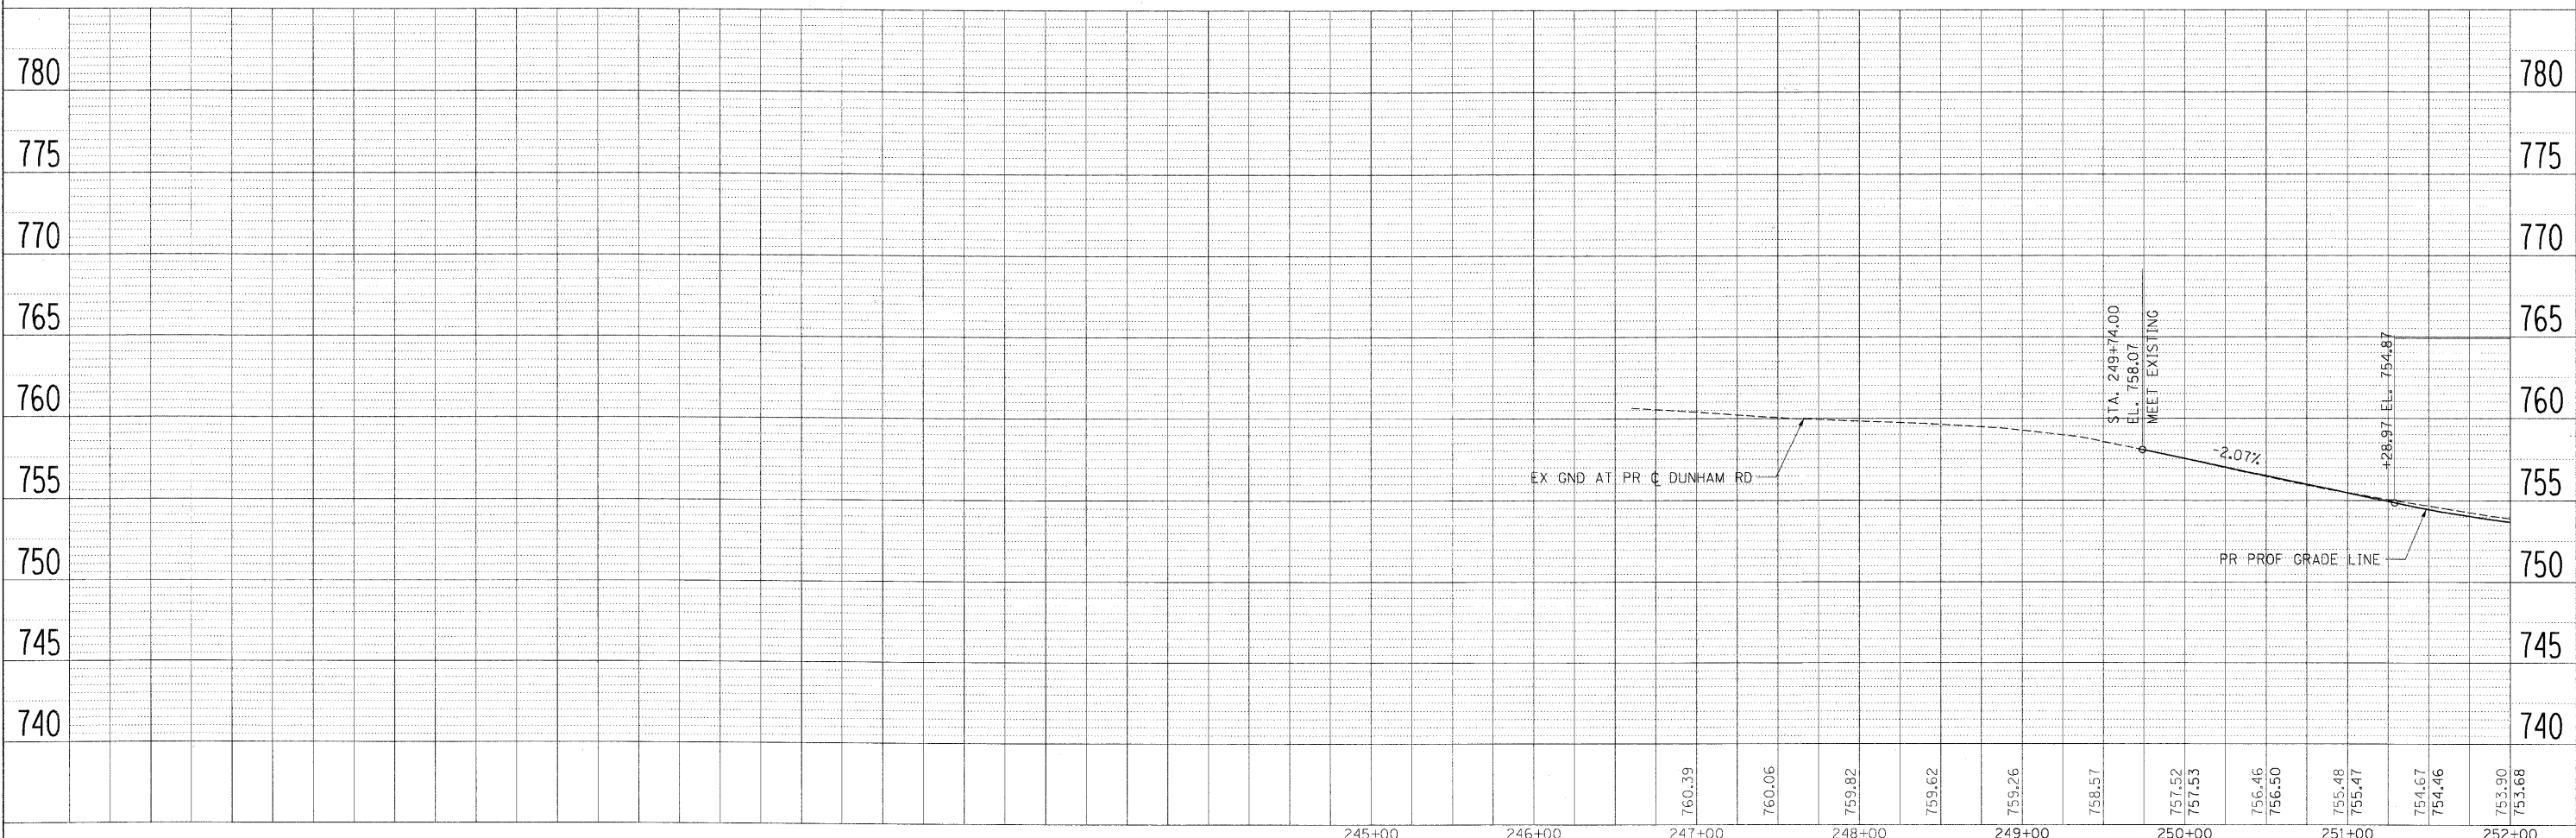

NOTE:  
SEE MULTI USE PATH  
PLAN/PROFILE

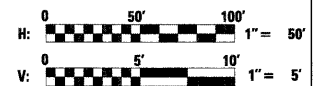

FILE NAME =	USER NAME = #USER#	DESIGNED - JRM	REVISED -	<b>KANE COUNTY DIVISION OF TRANSPORTATION</b>	<b>PLAN AND PROFILE DUNHAM ROAD</b>			F.A. RTE.	SECTION	COUNTY	TOTAL SHEETS	SHEET NO.
#FILES#		DRAWN - INS	REVISED -		SCALE:	SHEET NO.	OF SHEETS	361	06-00214-15-BR	KANE/DUPAGE	545	57
		CHECKED - JNR	REVISED -		STA. 248+31.57 TO STA. 252+00.00	FED. ROAD DIST. NO.	ILLINOIS FED. AID PROJECT	CONTRACT NO. 63074				
		DATE - 3/31/09	REVISED -									