
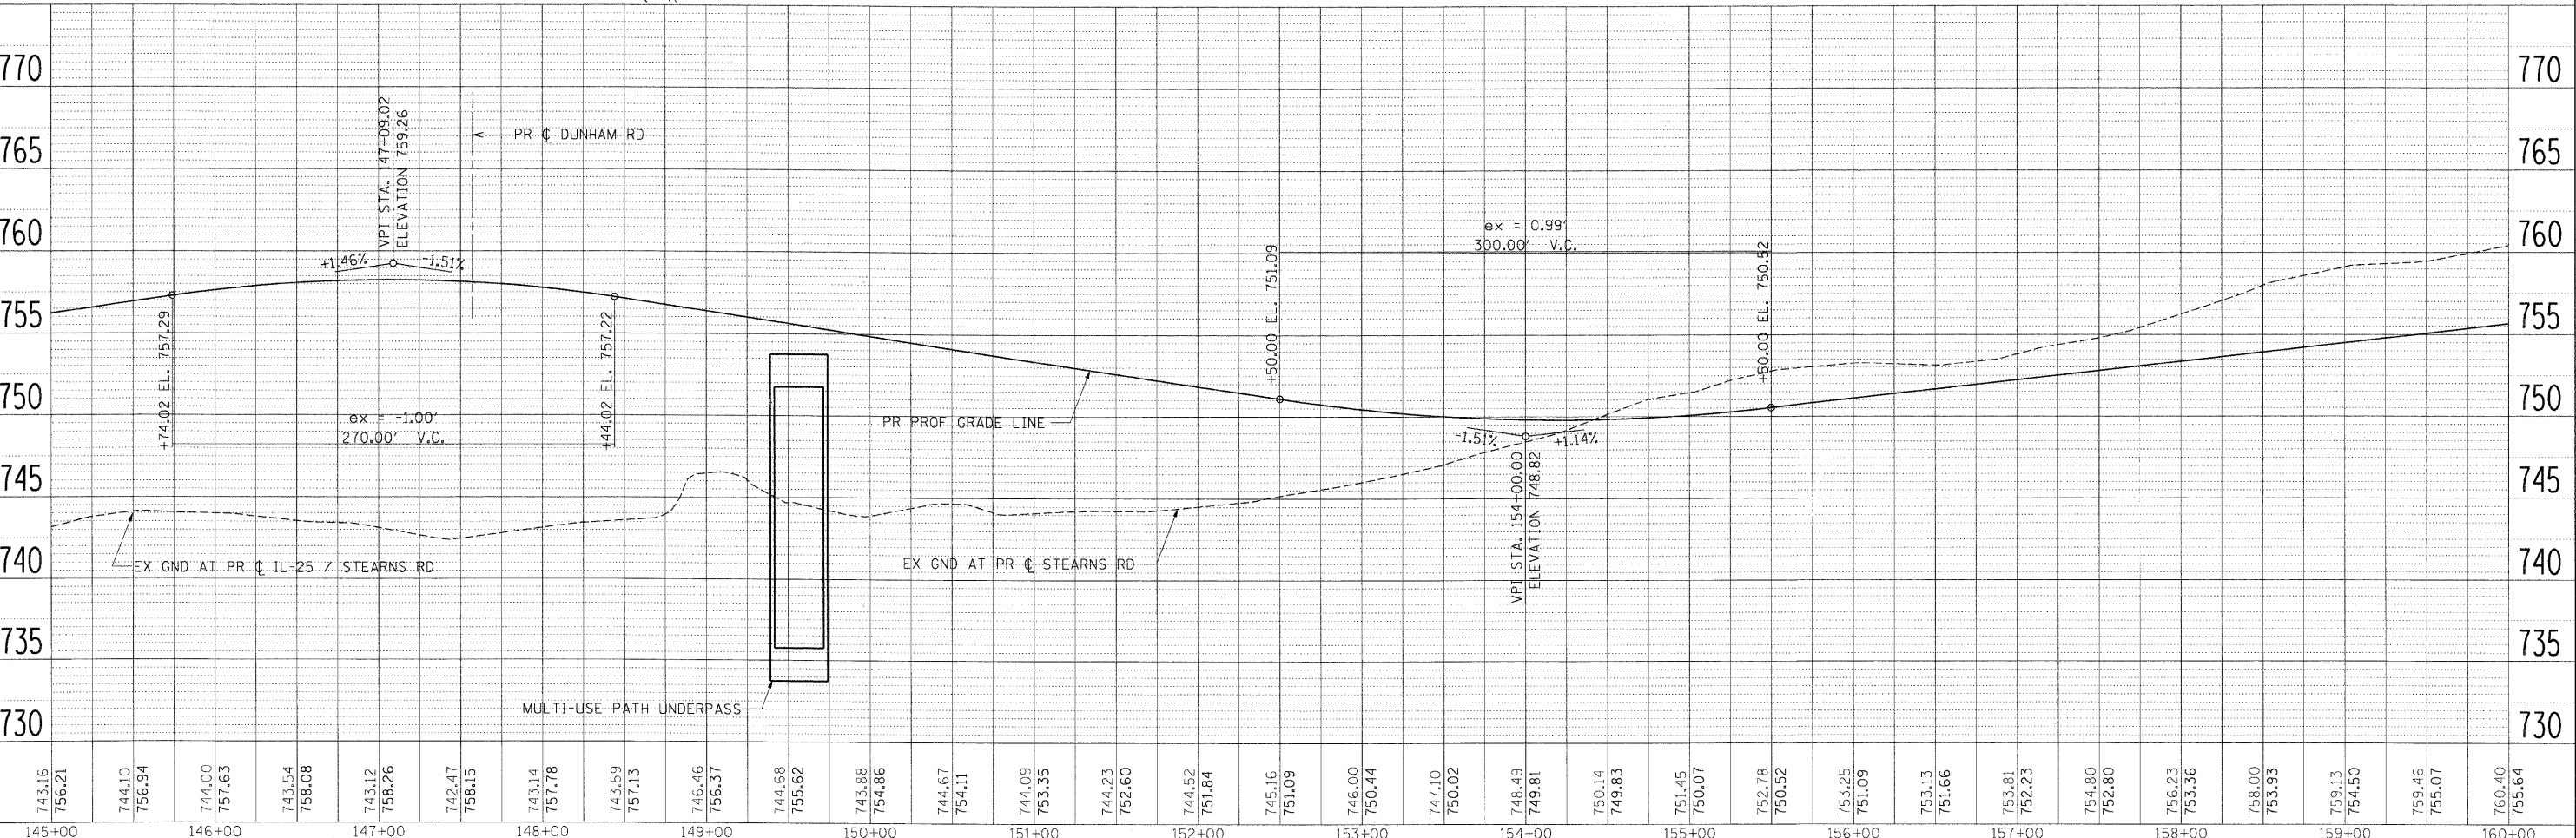


PLAN	SURVEYED	DATE
	PLOTTED	
	ALIGNED	
	CHECKED	
	NO. CAD FILE NAME	

PROFILE	SURVEYED	DATE
	PLOTTED	
	GRADES CHECKED	
	NOTE BOOK	
	NO. STRUCTURE	
	NOTATION CHKO	

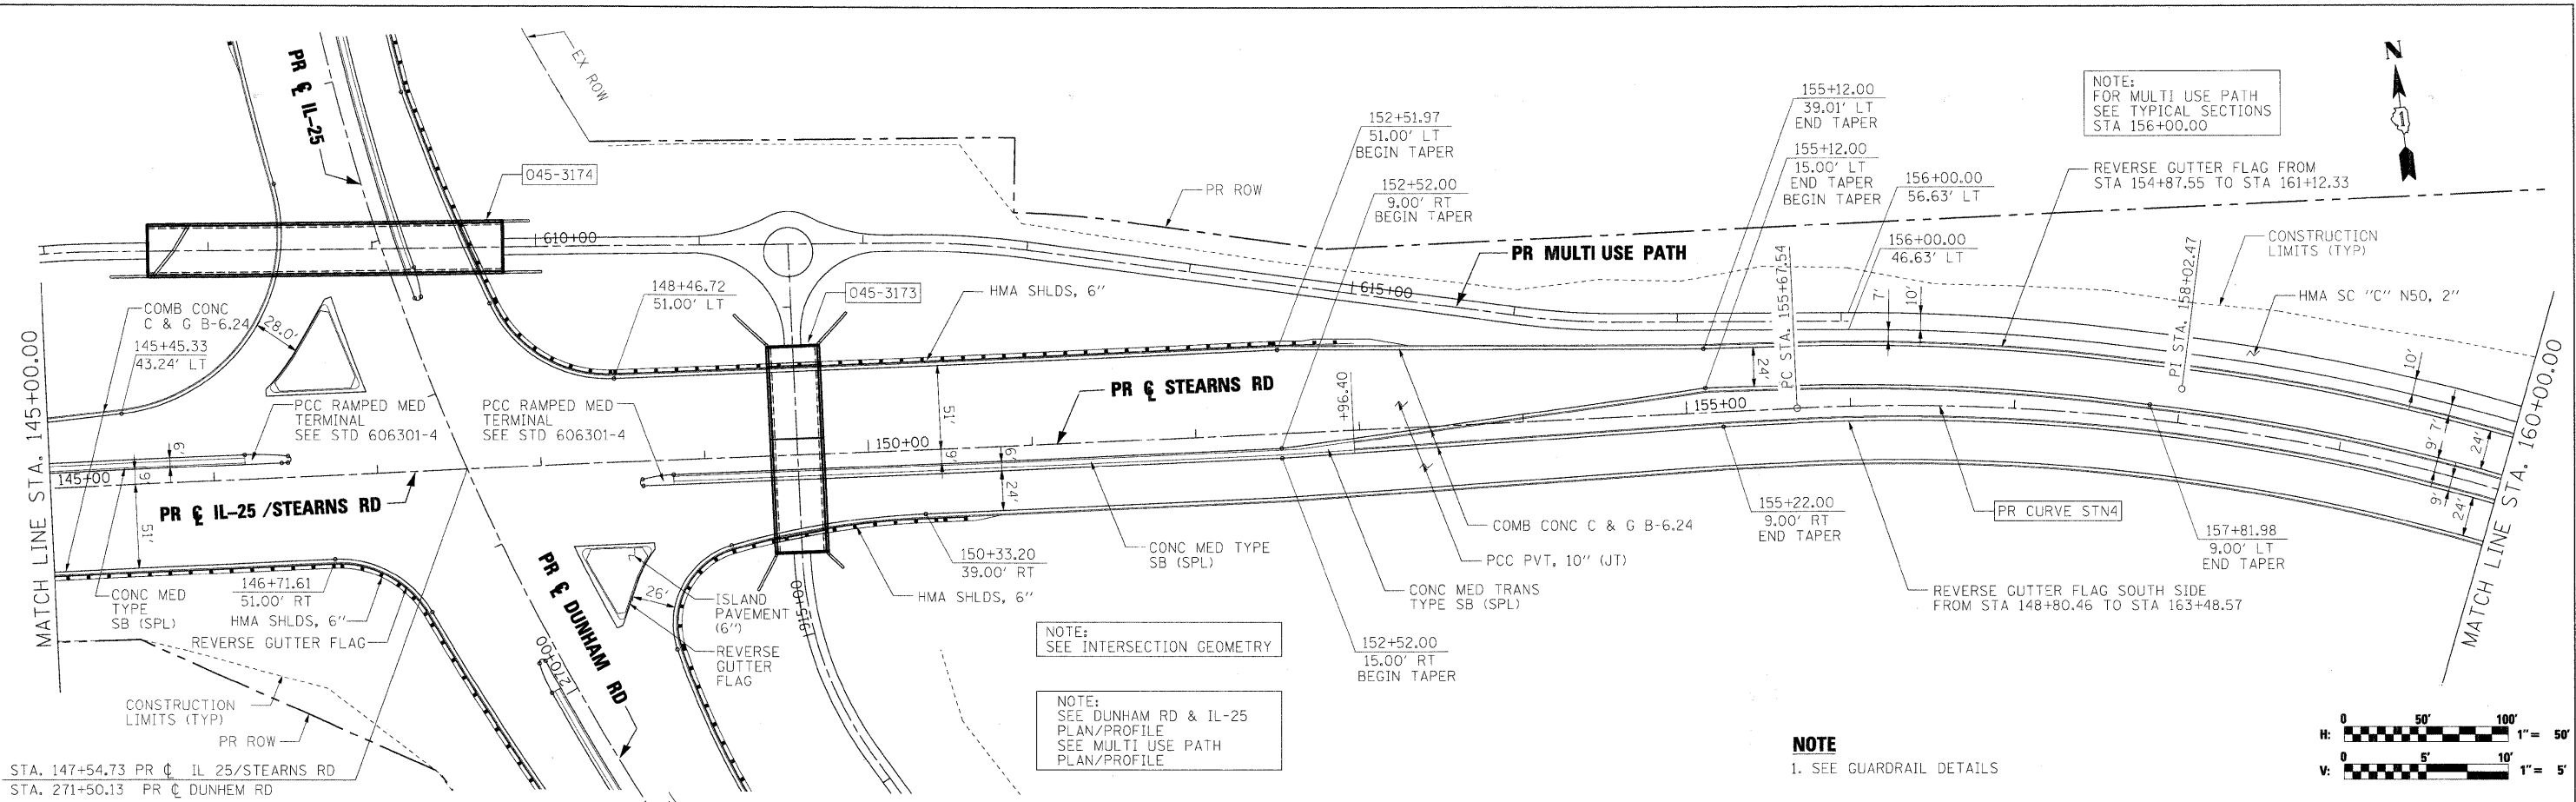

FILE NAME =	USER NAME = #USER#	DESIGNED - JRM	REVISED -	<b>KANE COUNTY DIVISION OF TRANSPORTATION</b>	<b>PLAN AND PROFILE IL 25 / STEARNS ROAD</b>	F.A. R.T.E.	SECTION	COUNTY	TOTAL SHEETS	SHEET NO.	
#FILES#	PLOT SCALE = 50.0000' / IN.	DRAWN - INS	REVISED -			361	06-00214-15-BR	KANE/DUPAGE	545	63	
	PLOT DATE = 3/30/2009	CHECKED - JNR	REVISED -			CONTRACT NO. 63074					
		DATE - 3/31/09	REVISED -			FED. ROAD DIST. NO. ILLINOIS FED. AID PROJECT					