



DATE	
BY	
PLAN	
NO.	
DATE	
BY	
PLAN	
NO.	

DATE	
BY	
PROFILE	
NO.	
DATE	
BY	
PROFILE	
NO.	

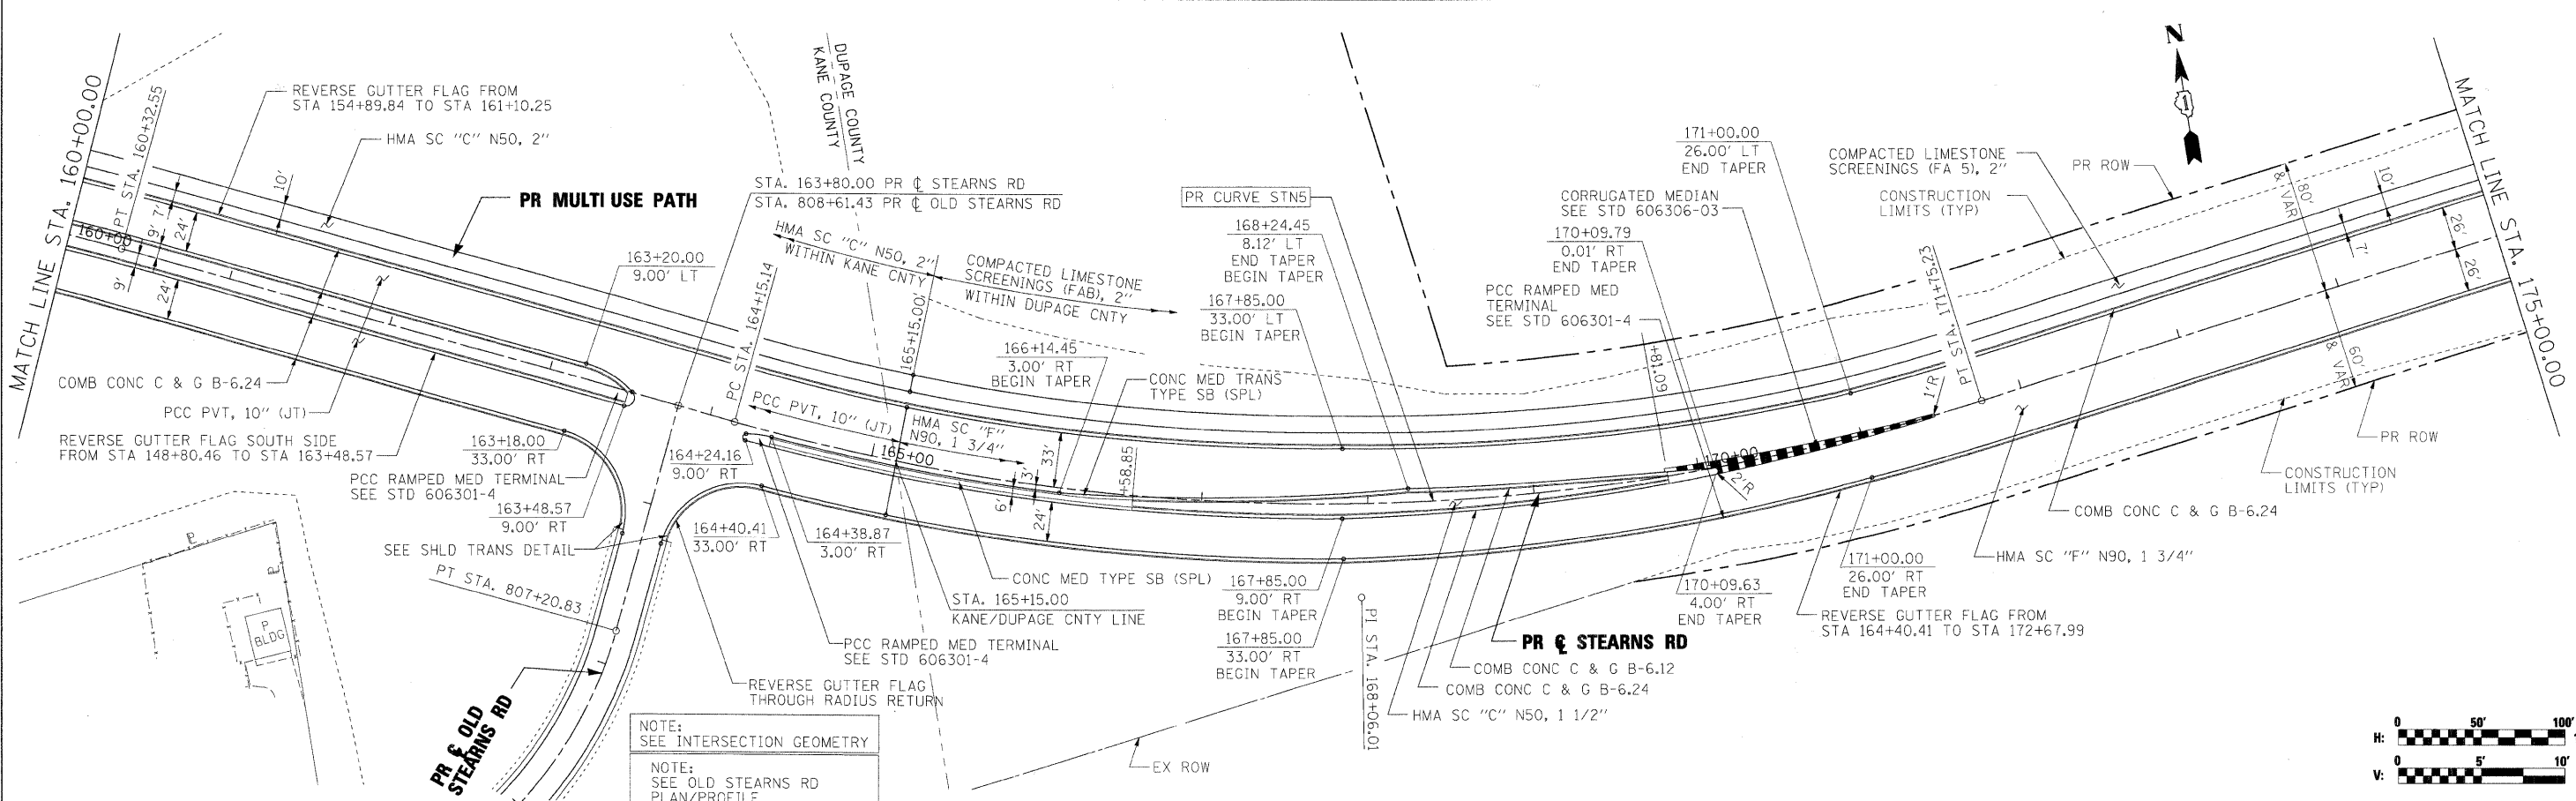

NOTE:  
SEE INTERSECTION GEOMETRY

NOTE:  
SEE OLD STEARNS RD  
PLAN/PROFILE

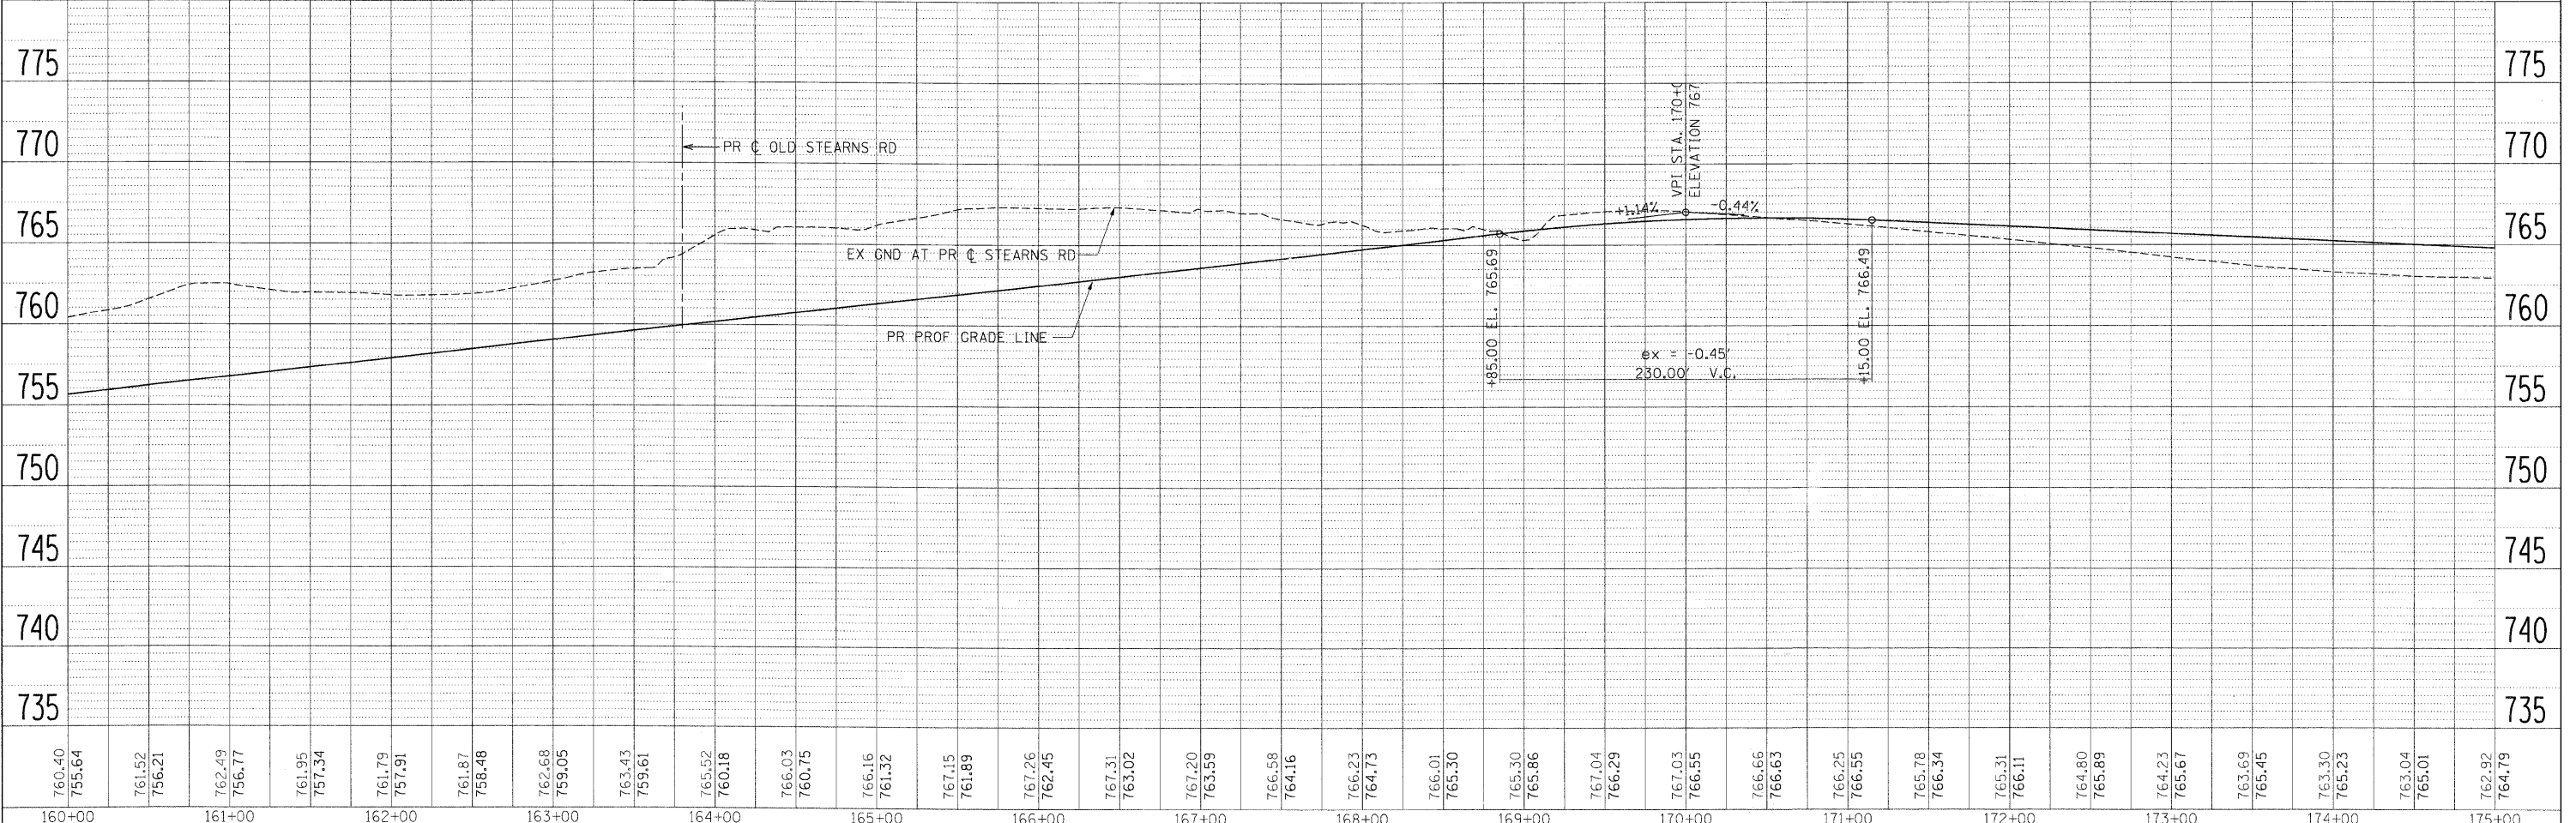

FILE NAME =	USER NAME = #USER#	DESIGNED - JRM	REVISED -	<b>KANE COUNTY DIVISION OF TRANSPORTATION</b>	<b>PLAN AND PROFILE STEARNS ROAD</b>	F.A. RTE.	SECTION	COUNTY	TOTAL SHEETS	SHEET NO.	
#FILES#	PLOT SCALE = 50.0000' / IN.	DRAWN - INS	REVISED -			361	06-00214-15-BR	KANE/DUPAGE	545	64	
	PLOT DATE = 3/30/2009	CHECKED - JNR	REVISED -			SCALE:		SHEET NO. OF SHEETS		STA. 160+00.00 TO STA. 175+00.00	
		DATE - 3/31/09	REVISED -			SHEET NO. OF SHEETS		STA. 160+00.00 TO STA. 175+00.00		CONTRACT NO. 63074	

x:\3009s\3944\engineering\rg\_documents\kdc\kdc\plan\_and\_profile\pr\pr-abc.stn.plt-04.dgn