
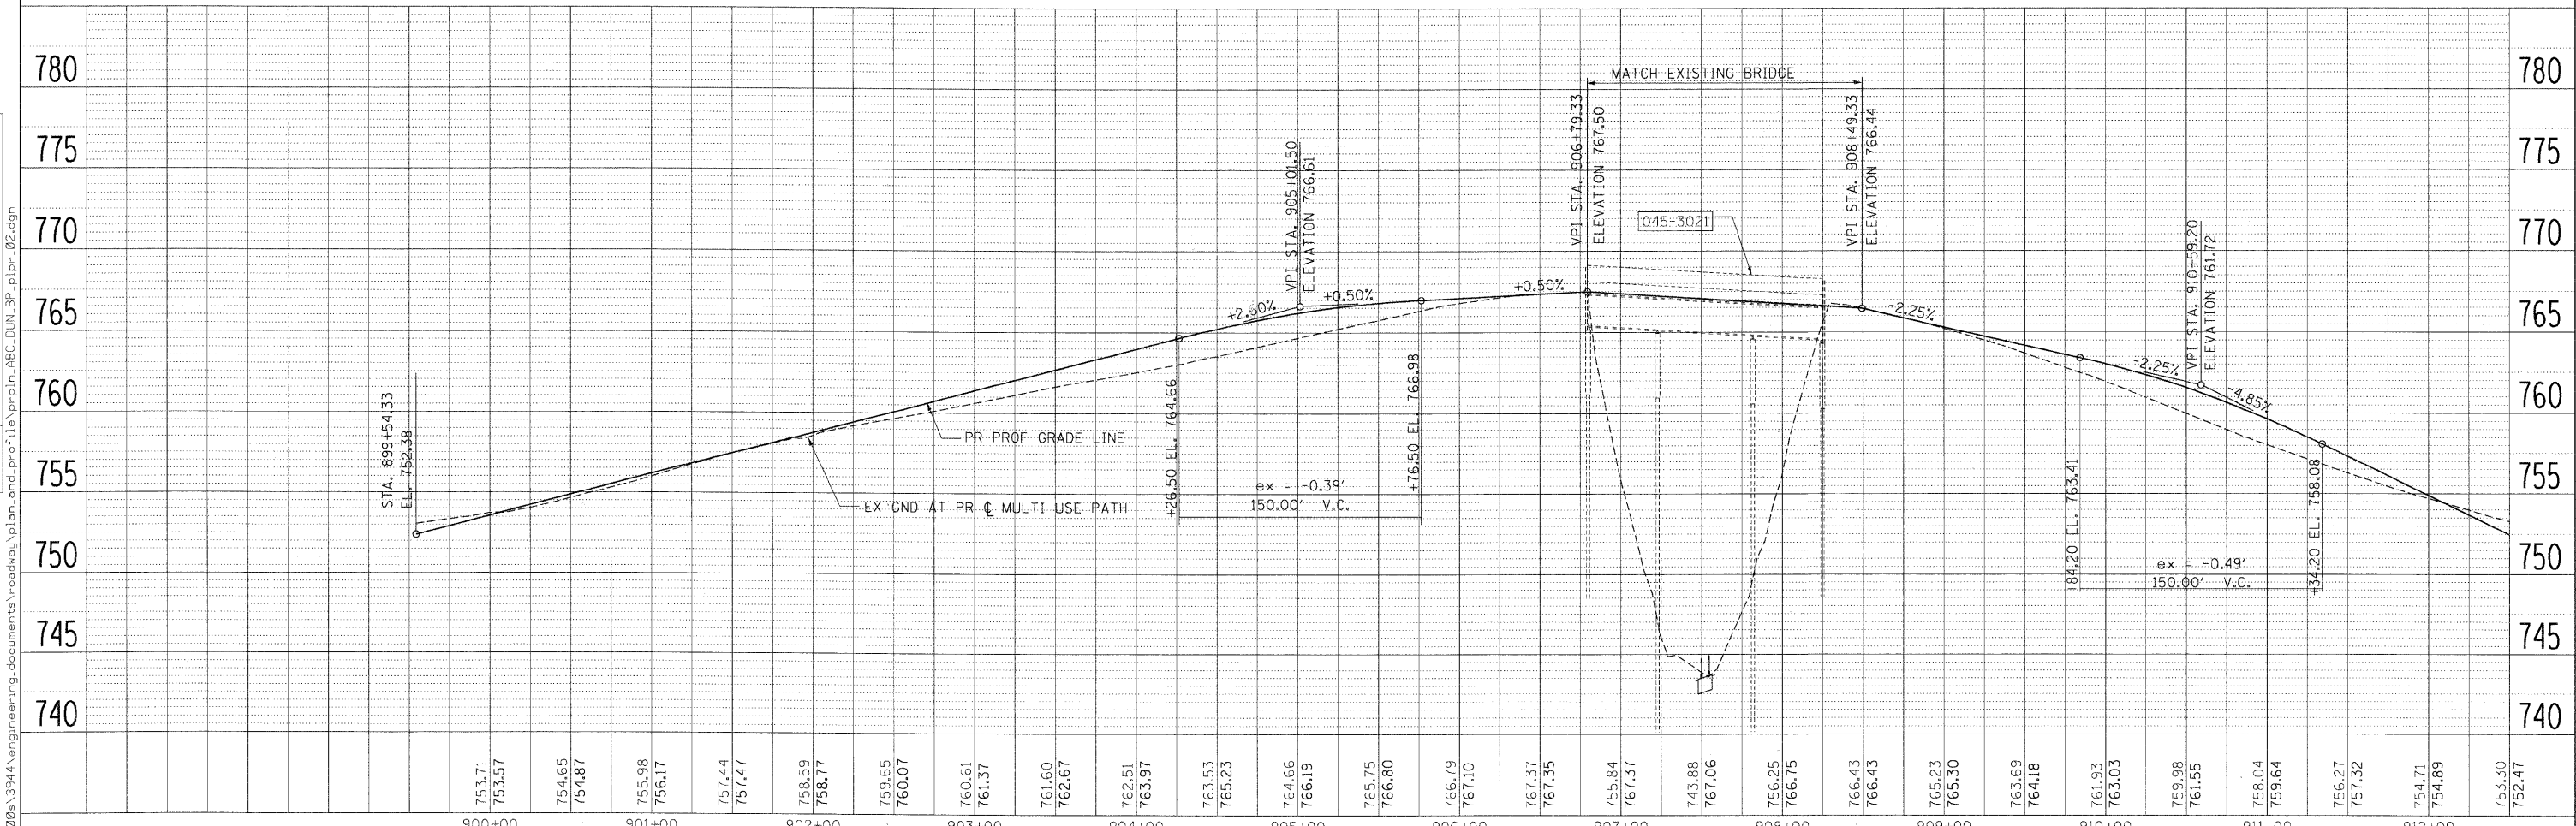


PLAN	SUBMITTED	BY	DATE
	PLOTTED		
	ALIGNED		
	CHECKED		
	NO. _____		
	DATE _____		

PROFILE	DESIGNED	BY	DATE
	PLOTTED		
	GRADES CHECKED		
	STRUCTURE NOTATIONS CHECKED		
	NO. _____		
	DATE _____		

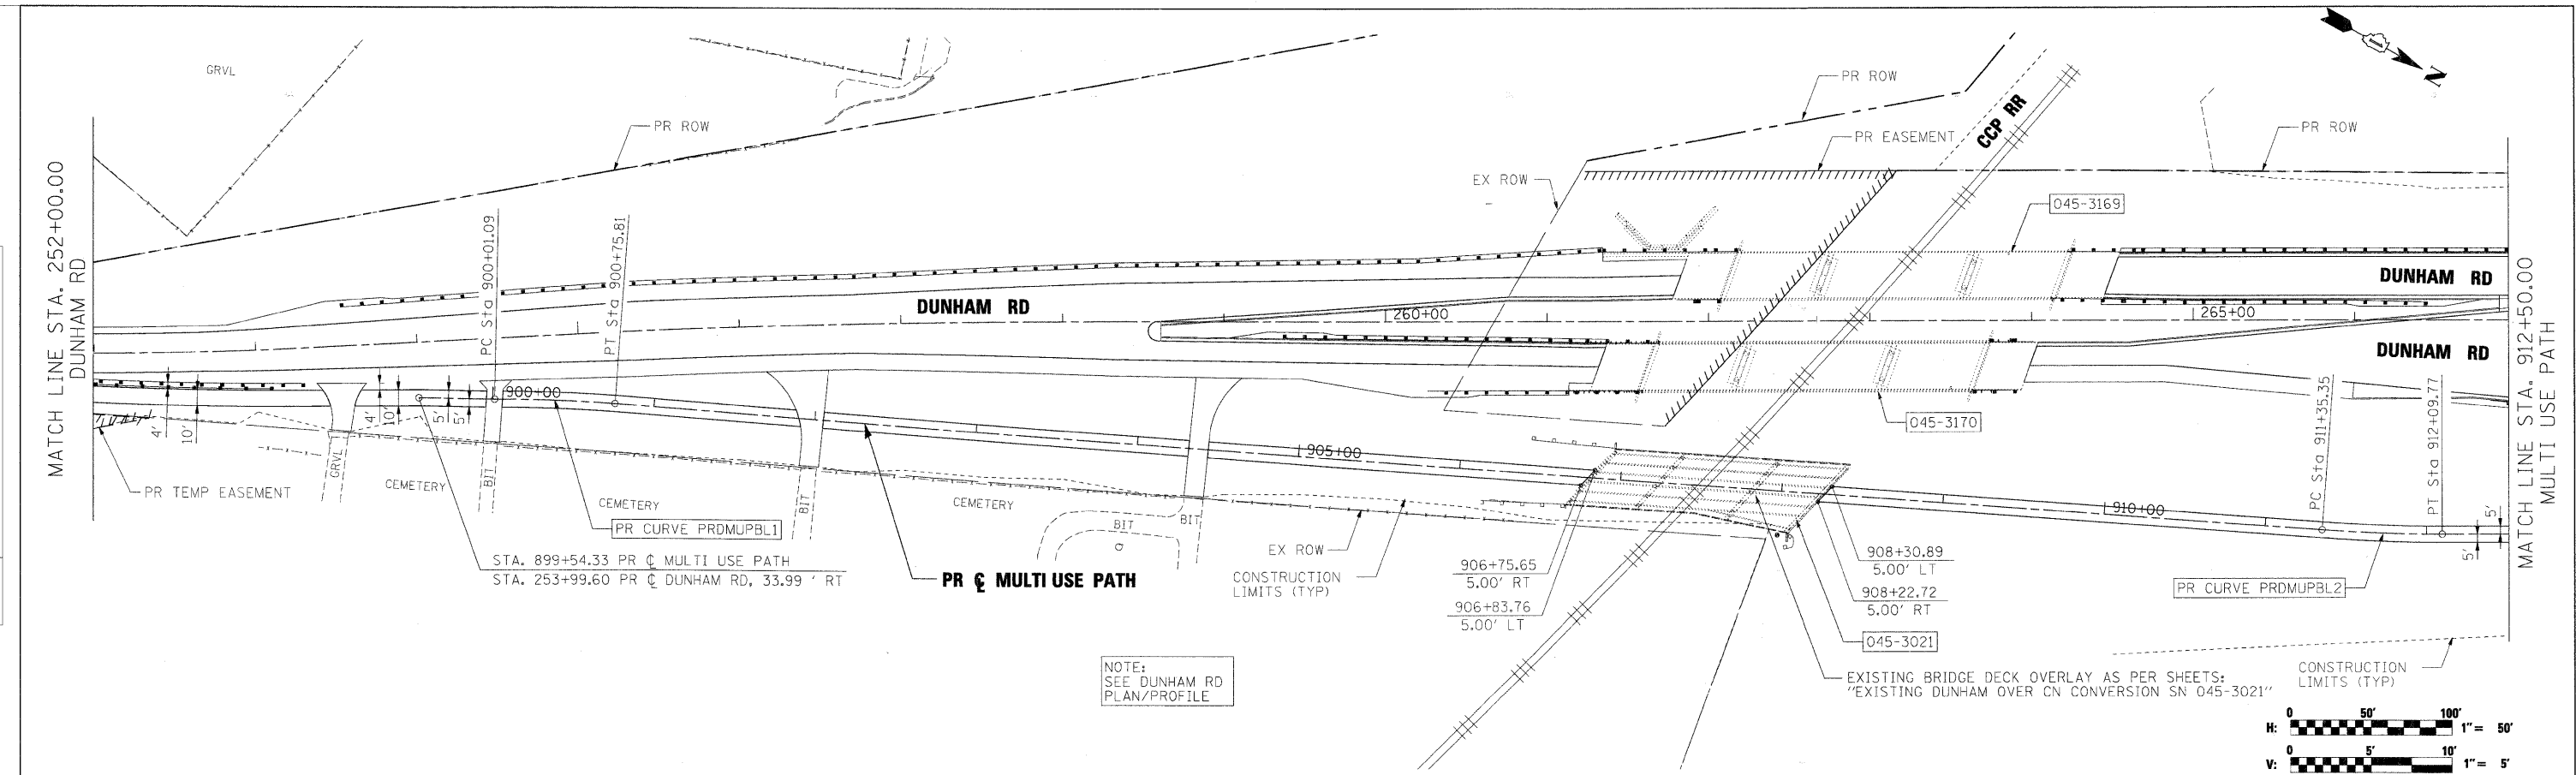

FILE NAME =	USER NAME = \$USER6	DESIGNED -	JRM	REVISED -		<b>KANE COUNTY DIVISION OF TRANSPORTATION</b>				<b>MULTI USE PATH PLAN AND PROFILE DUNHAM ROAD</b>		F.A. RTE.	SECTION	COUNTY	TOTAL SHEETS	SHEET NO.		
*FILES*		DRAWN -	NMM	REVISED -						SCALE:	SHEET NO.	OF	SHEETS	STA.	TO	STA.	361	06-00214-15-BR
		CHECKED -	JNR	REVISED -													FED. ROAD DIST. NO.	ILLINOIS FED. AID PROJECT
		DATE -	3/31/09	REVISED -													CONTRACT NO. 63074	