



DATE	
BY	
REVISIONS	
NO.	
DESCRIPTION	
DATE	
BY	
NO.	
DESCRIPTION	
DATE	
BY	
NO.	
DESCRIPTION	
DATE	
BY	
NO.	
DESCRIPTION	

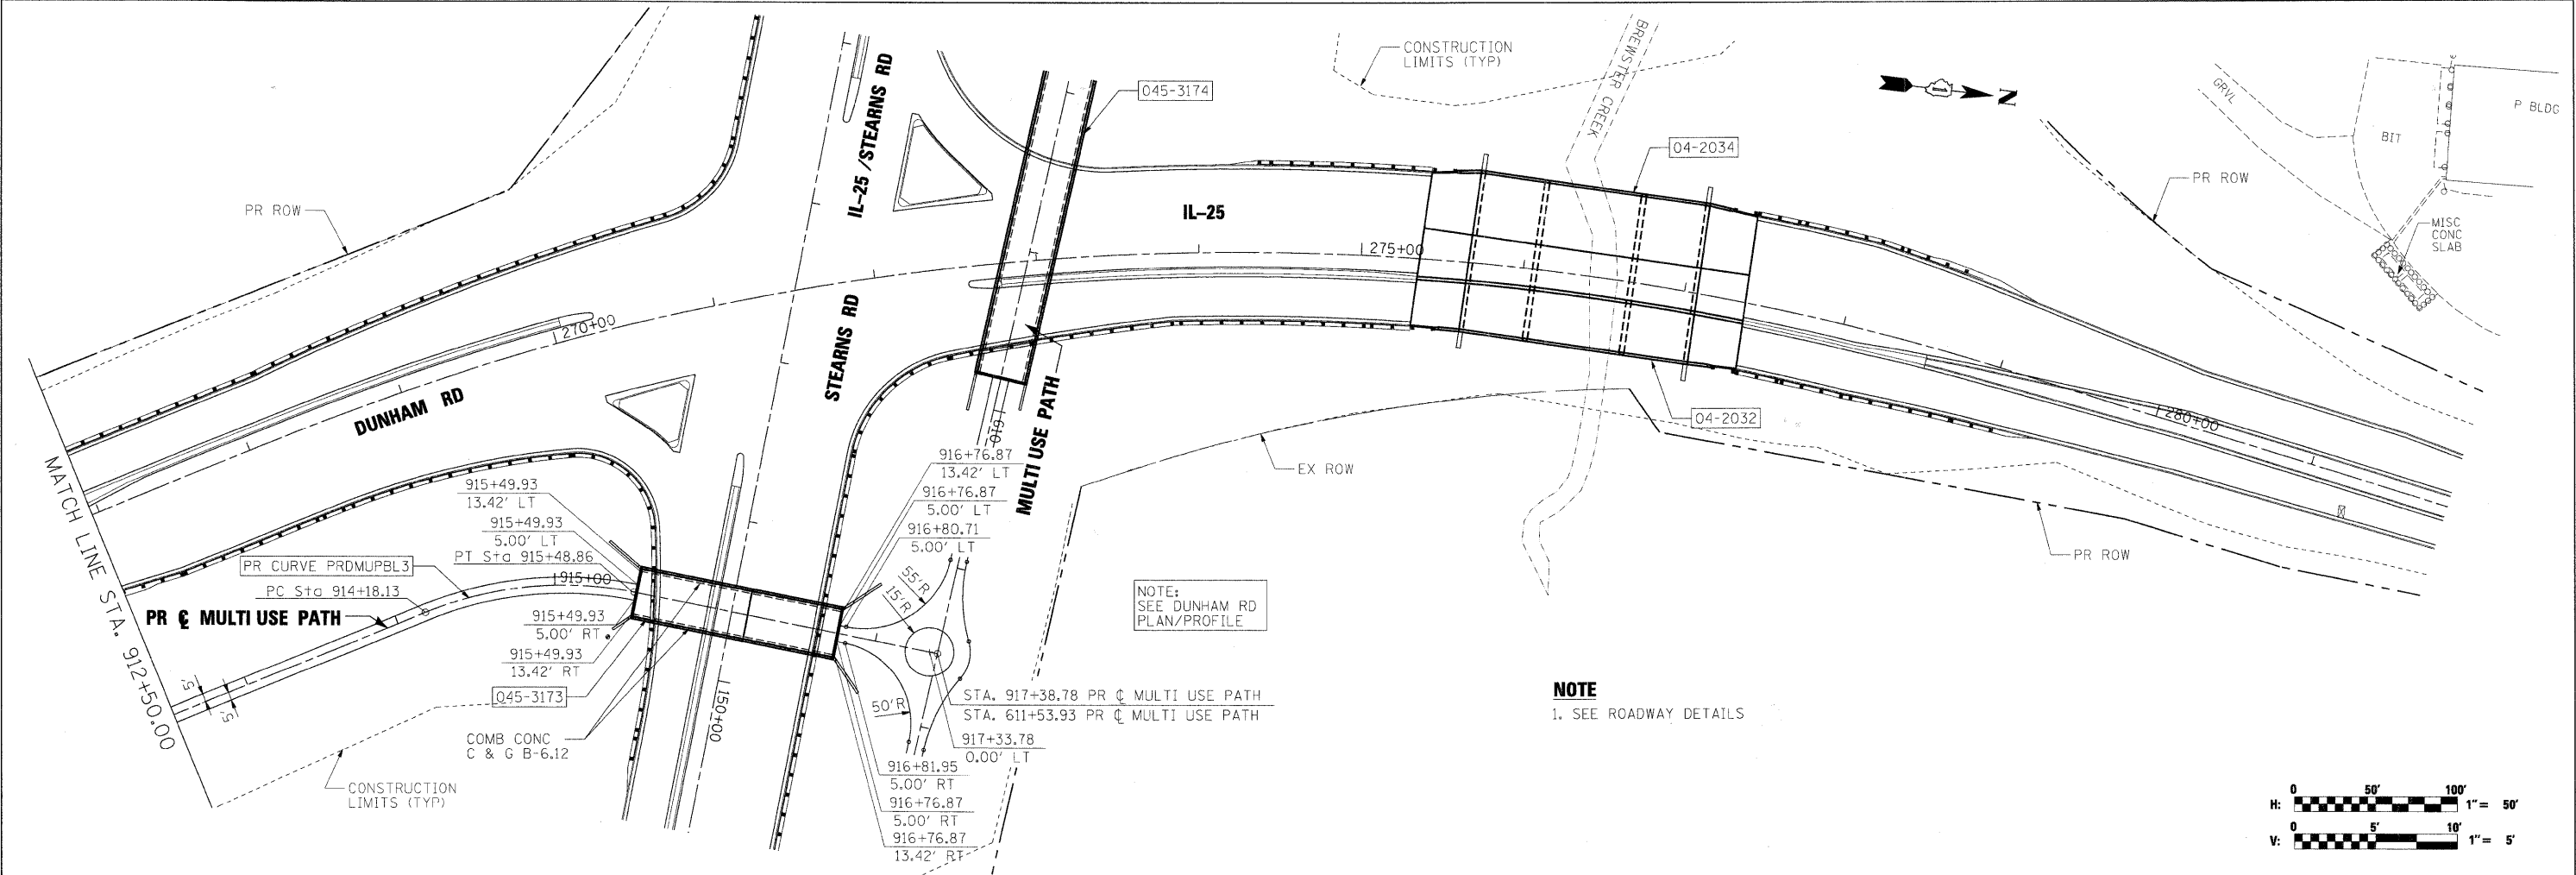

DATE	
BY	
REVISIONS	
NO.	
DESCRIPTION	
DATE	
BY	
NO.	
DESCRIPTION	
DATE	
BY	
NO.	
DESCRIPTION	

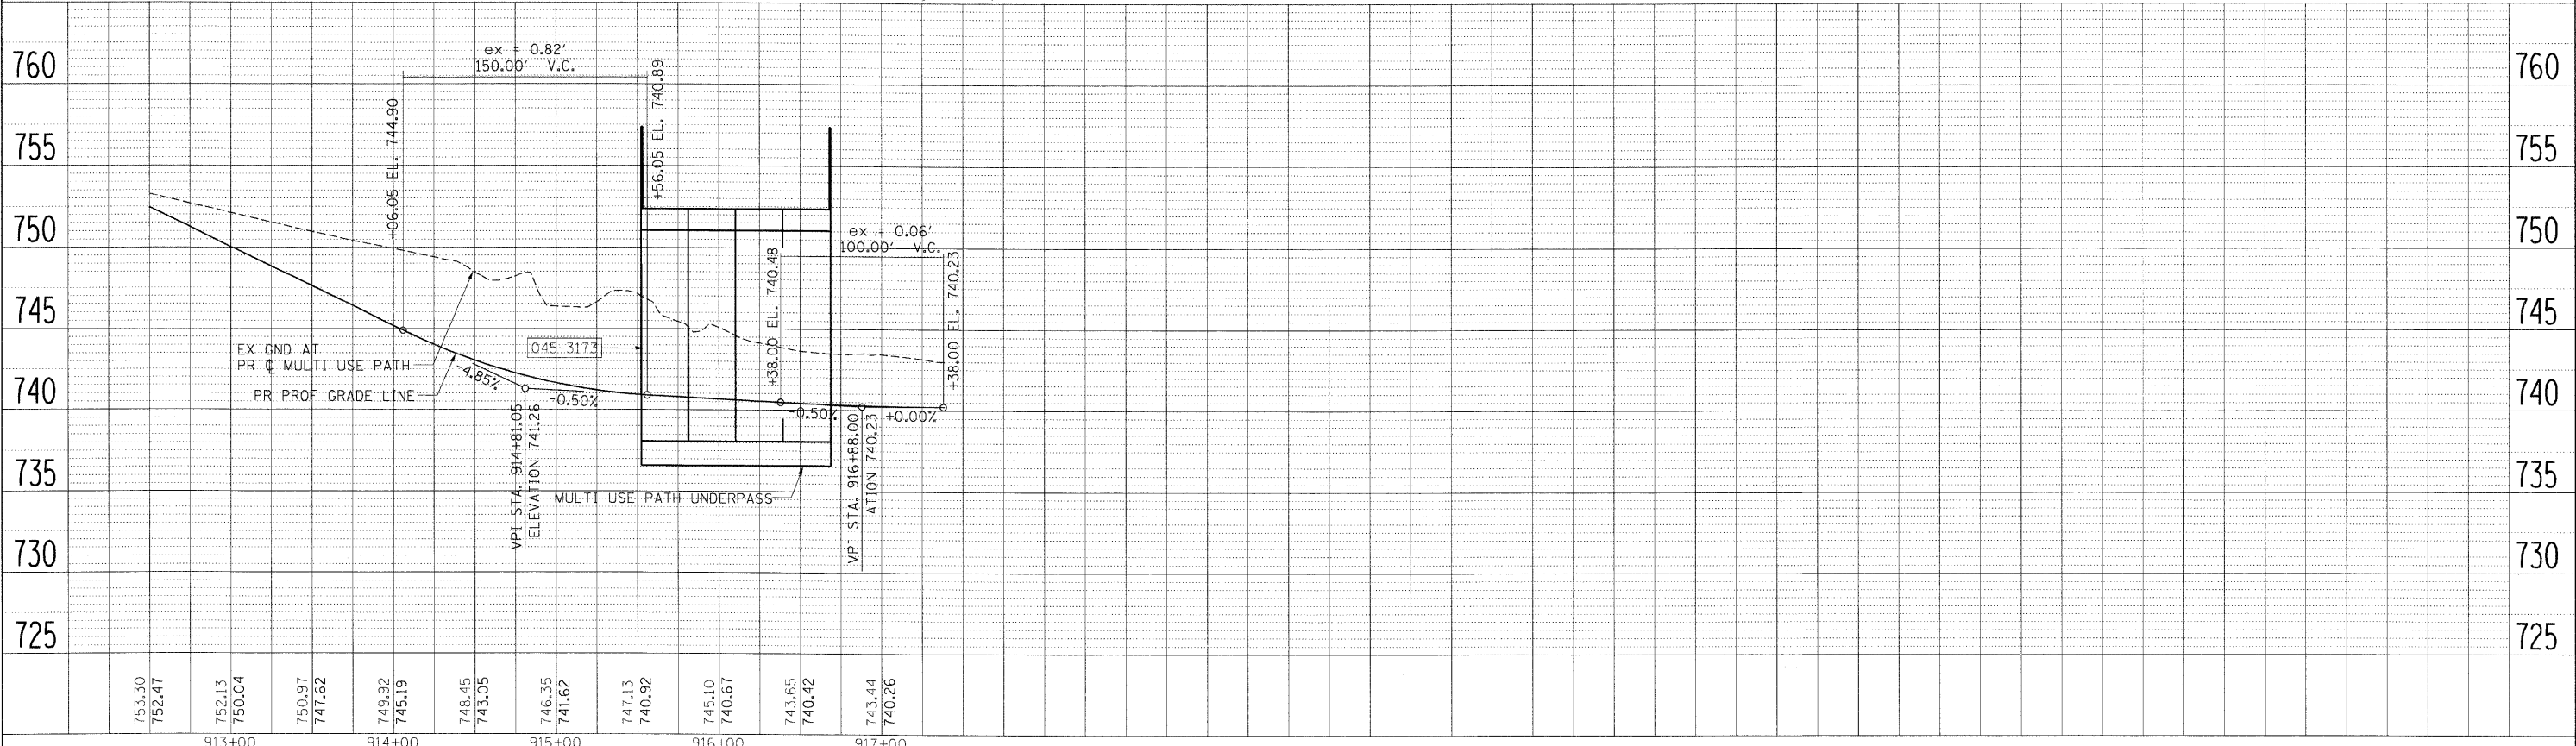

FILE NAME =	USER NAME = #USER#	DESIGNED - JRM	REVISED -	KANE COUNTY DIVISION OF TRANSPORTATION	MULTI USE PATH PLAN AND PROFILE DUNHAM ROAD / IL 25	F.A. RTE.	SECTION	COUNTY	TOTAL SHEETS	SHEET NO.
#FILES#	PLOT SCALE = 50.0000' / IN.	DRAWN - NMM	REVISED -			361	06-00214-15-BR	KANE/DUPAGE	545	71
	PLOT DATE = 3/30/2009	CHECKED - JNR	REVISED -			CONTRACT NO. 63074		ILLINOIS FED. AID PROJECT		
		DATE - 3/31/09	REVISED -			SCALE:	SHEET NO. OF SHEETS STA. TO STA.			