
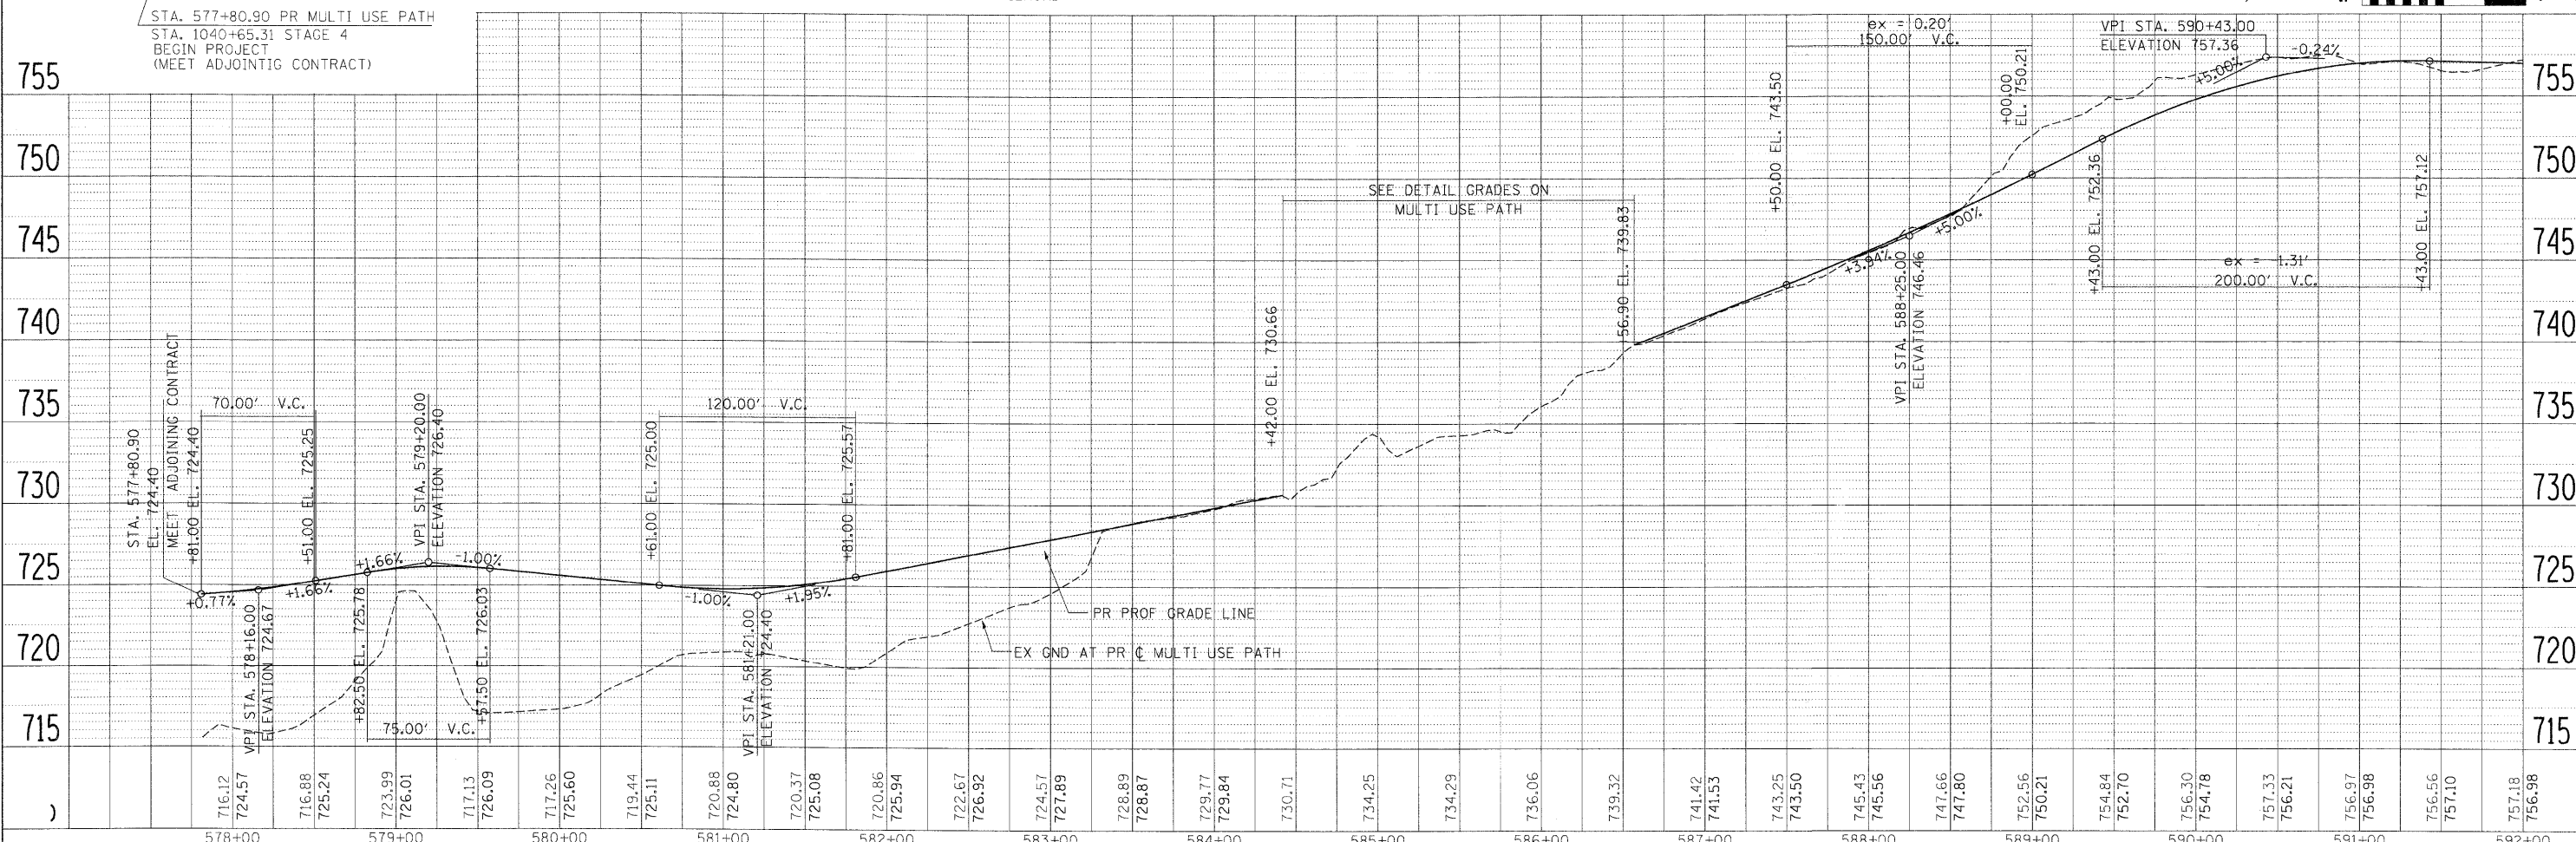
 
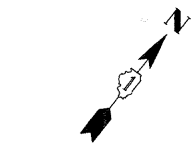


DATE	
BY	
REVISIONS	
NO.	
PLAN	
NO.	
NOTE BOOK	
NO.	
ALIGNED CHECKED	
DATE	
CADD FILE NAME	

DATE	
BY	
REVISIONS	
NO.	
PROFILE	
NO.	
NOTE BOOK	
NO.	
GRADES CHECKED	
DATE	
STRUCTURE NOTATIONS CHECKED	
CADD FILE NAME	

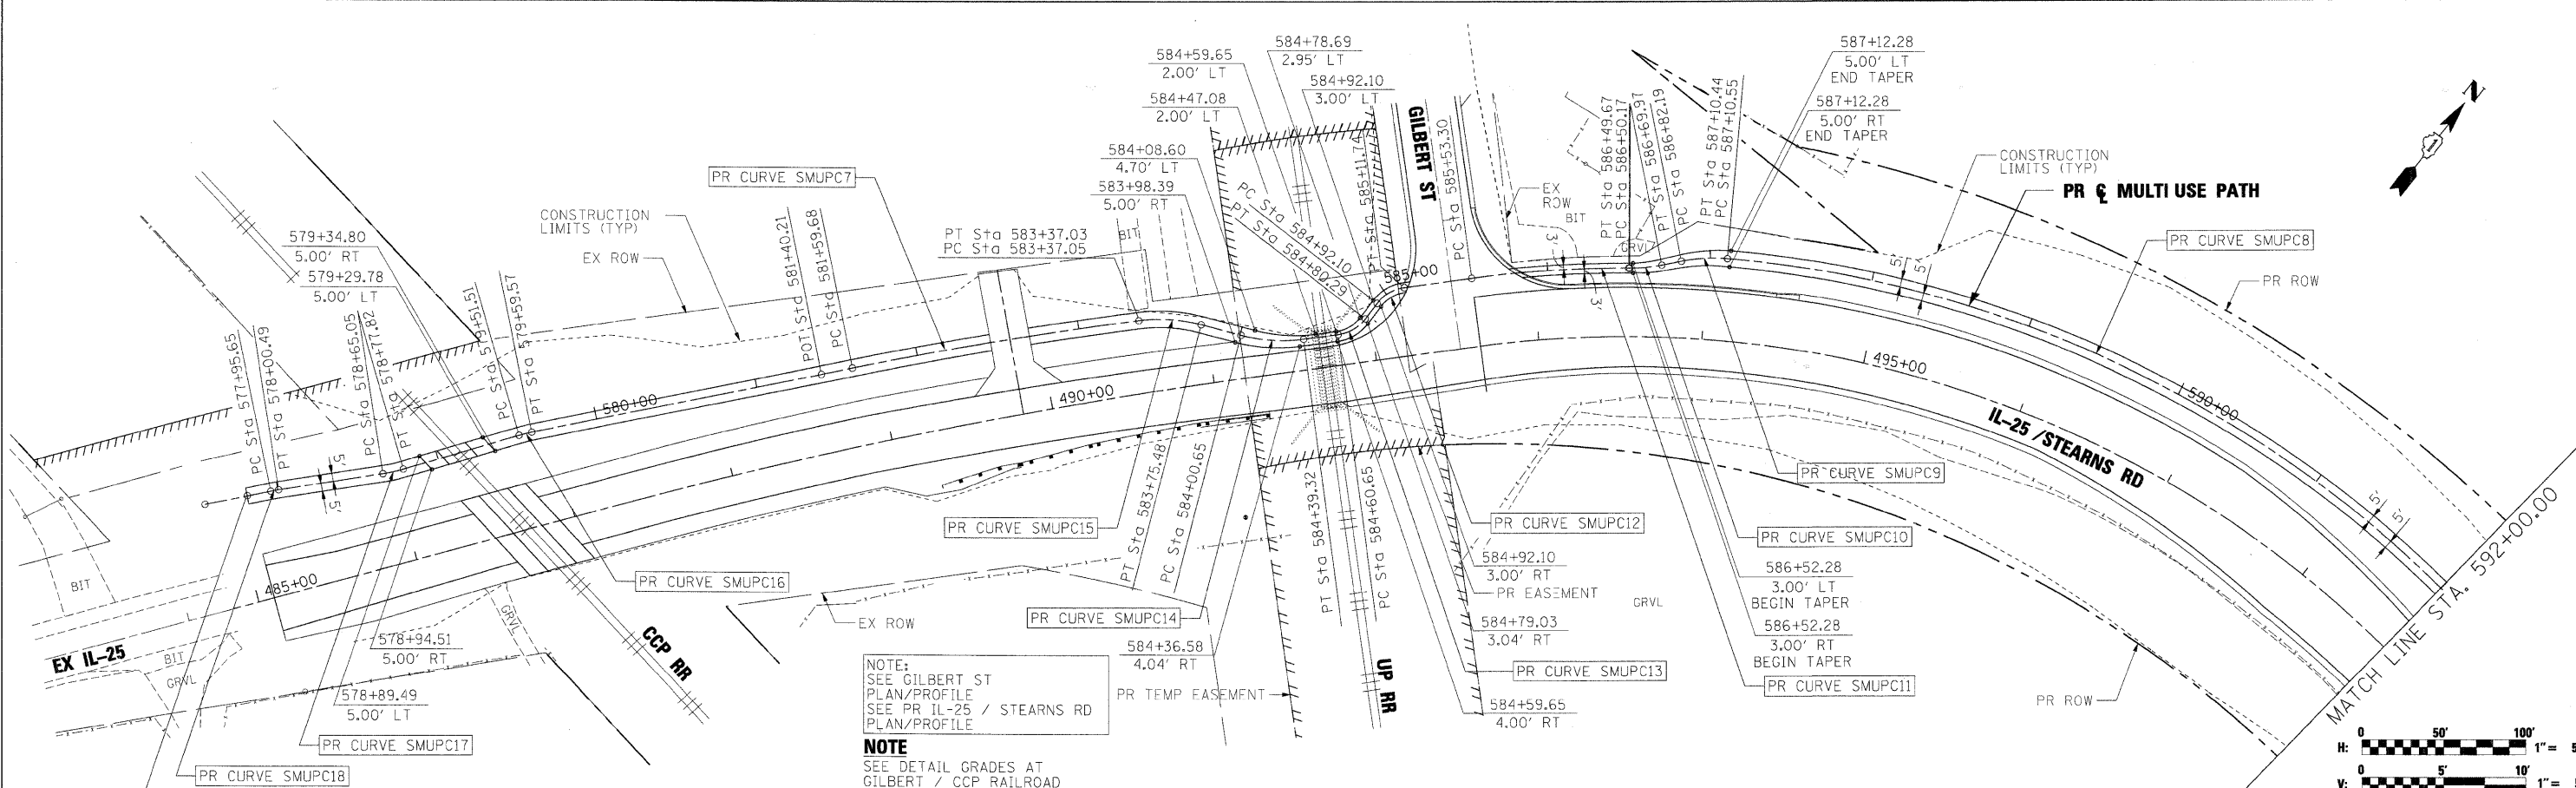

FILE NAME =	USER NAME =	DESIGNED -	REVISED -	<b>KANE COUNTY DIVISION OF TRANSPORTATION</b>	<b>MULTI USE PATH PLAN AND PROFILE IL 25 / STEARNS ROAD</b>	F.A. RTE.	SECTION	COUNTY	TOTAL SHEETS	SHEET NO.	
*FILES*		DRAWN -	REVISED -			361	06-00214-15-BR	KANE/DUPAGE	545	72	
		CHECKED -	REVISED -			CONTRACT NO. 63074					
		DATE -	REVISED -			FED. ROAD DIST. NO. ILLINOIS FED. AID PROJECT					