
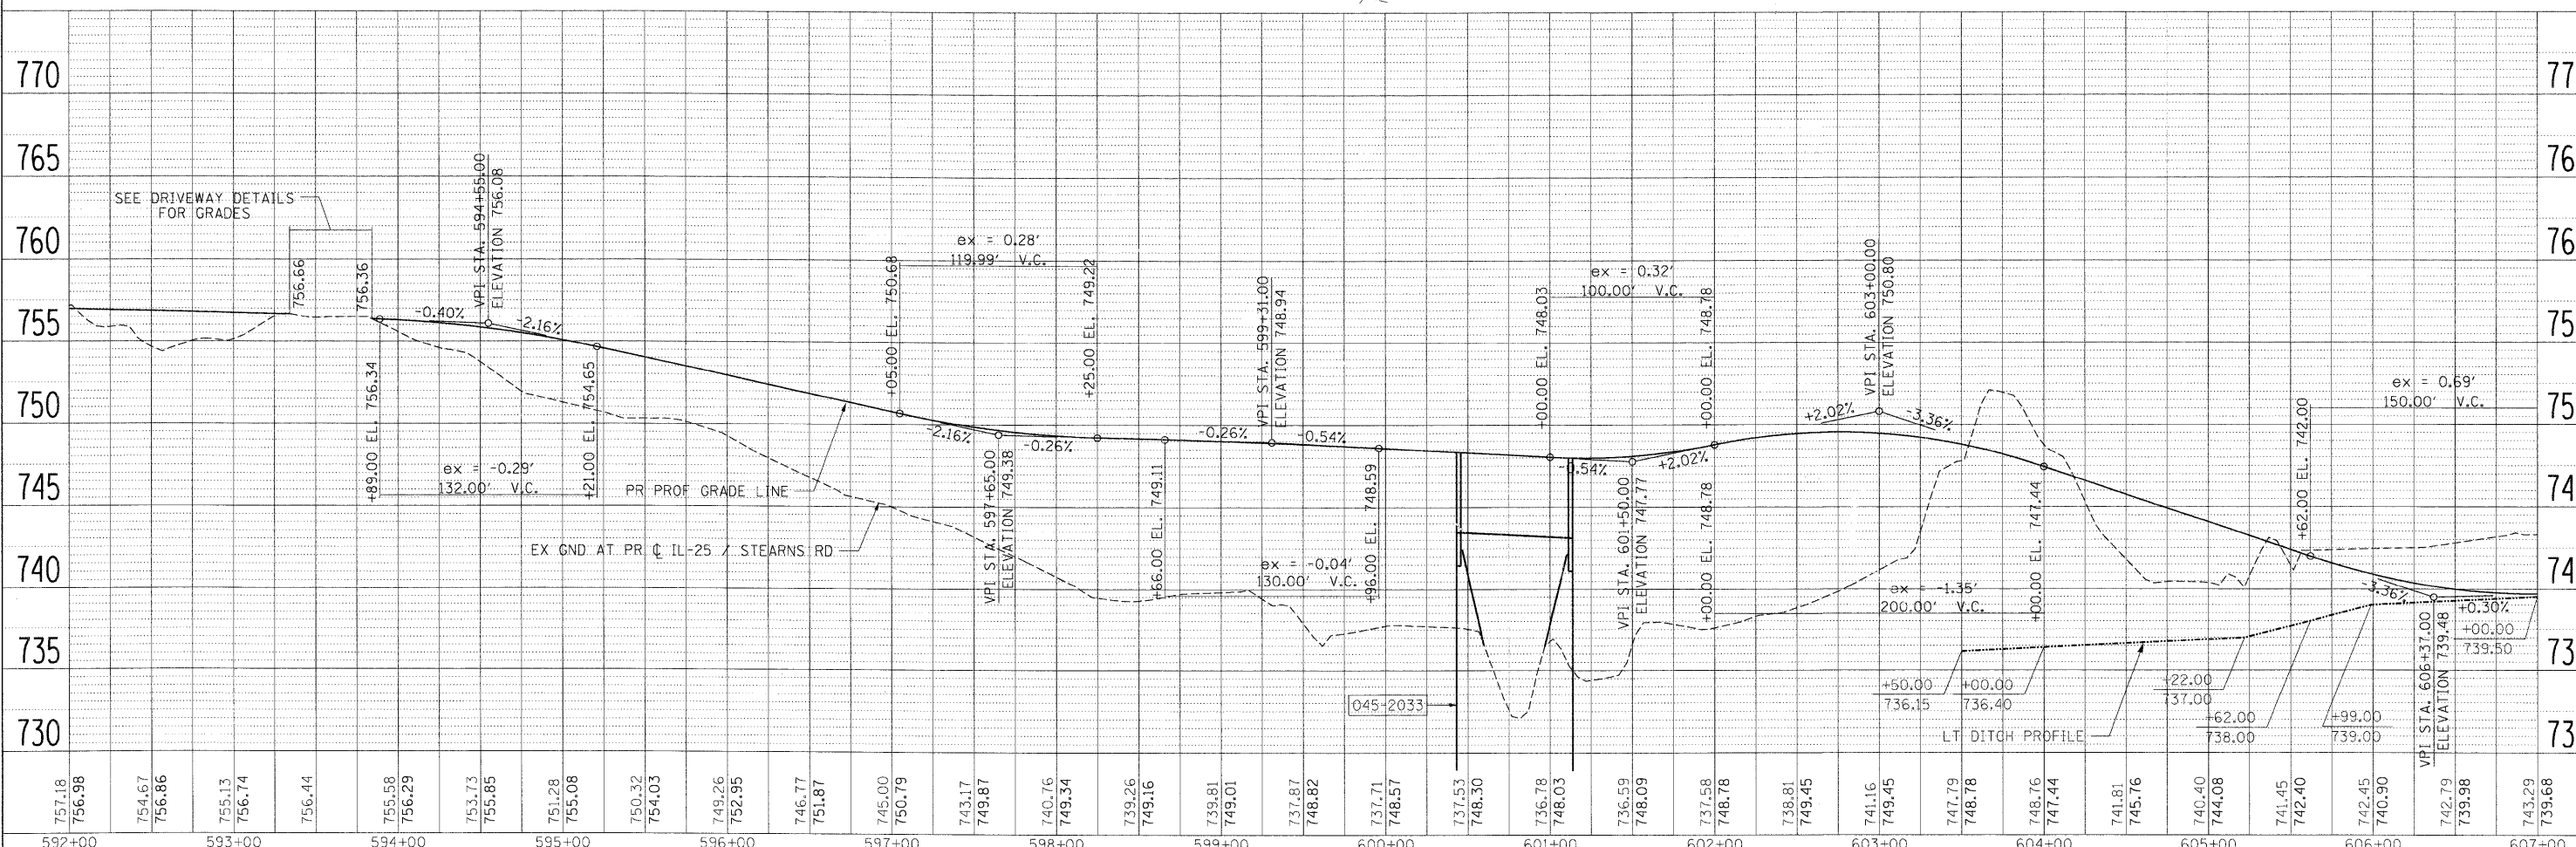


PLAN	DATE
NO.	
BY	
DATE	
REVISIONS	
NO.	
DESCRIPTION	
DATE	
BY	

PROFILE	DATE
NO.	
BY	
DATE	
REVISIONS	
NO.	
DESCRIPTION	
DATE	
BY	

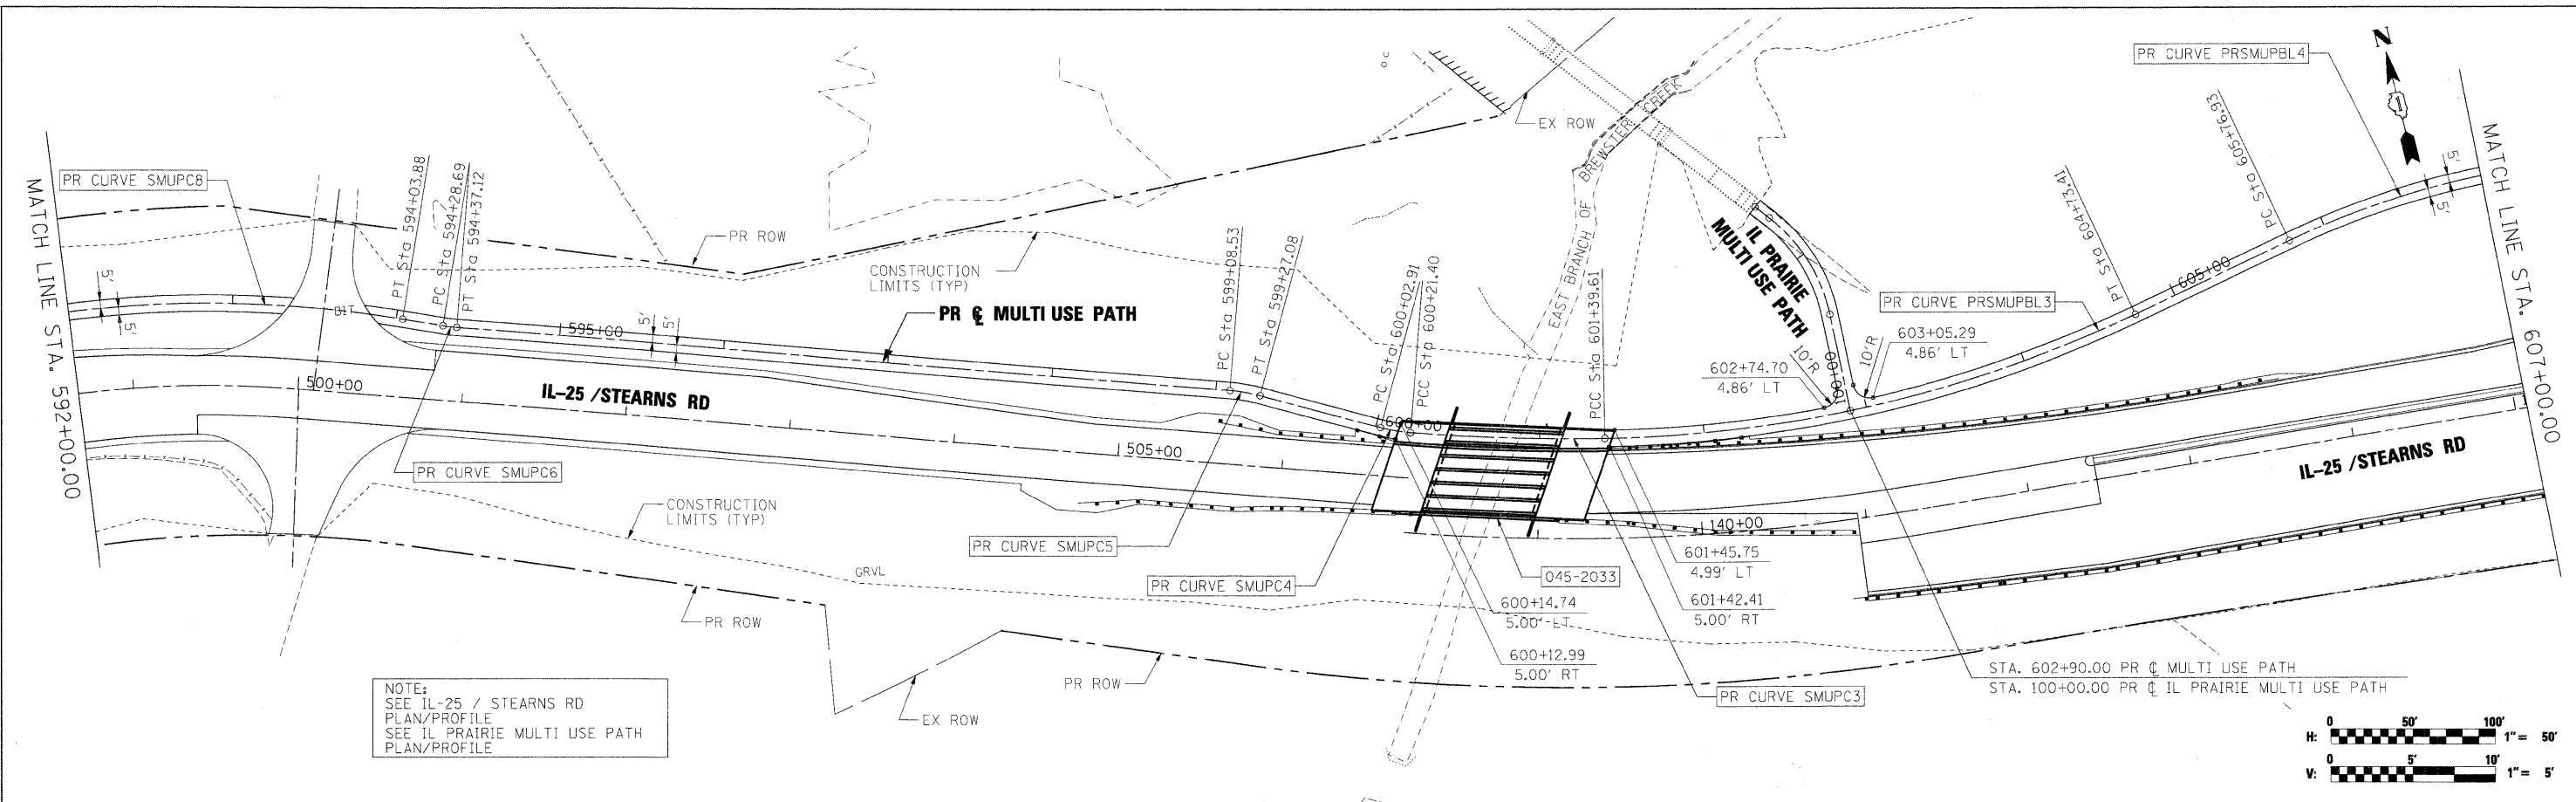

FILE NAME =	USER NAME = #USER#	DESIGNED - JRM	REVISED -	<b>KANE COUNTY DIVISION OF TRANSPORTATION</b>	<b>MULTI USE PATH PLAN AND PROFILE IL 25 / STEARNS ROAD</b>	F.A. RTE.	SECTION	COUNTY	TOTAL SHEET NO.	
#FILES#	PLOT SCALE = 50,0000' / IN.	DRAWN - NMM	REVISED -			361	06-00214-15-BR	KANE/DUPAGE	545	73
	PLOT DATE = 3/30/2009	CHECKED - JNR	REVISED -			SCALE: SHEET NO. OF SHEETS STA. TO STA.		CONTRACT NO. 63074		
		DATE - 3/31/09	REVISED -			FED. ROAD DIST. NO. ILLINOIS FED. AID PROJECT				