
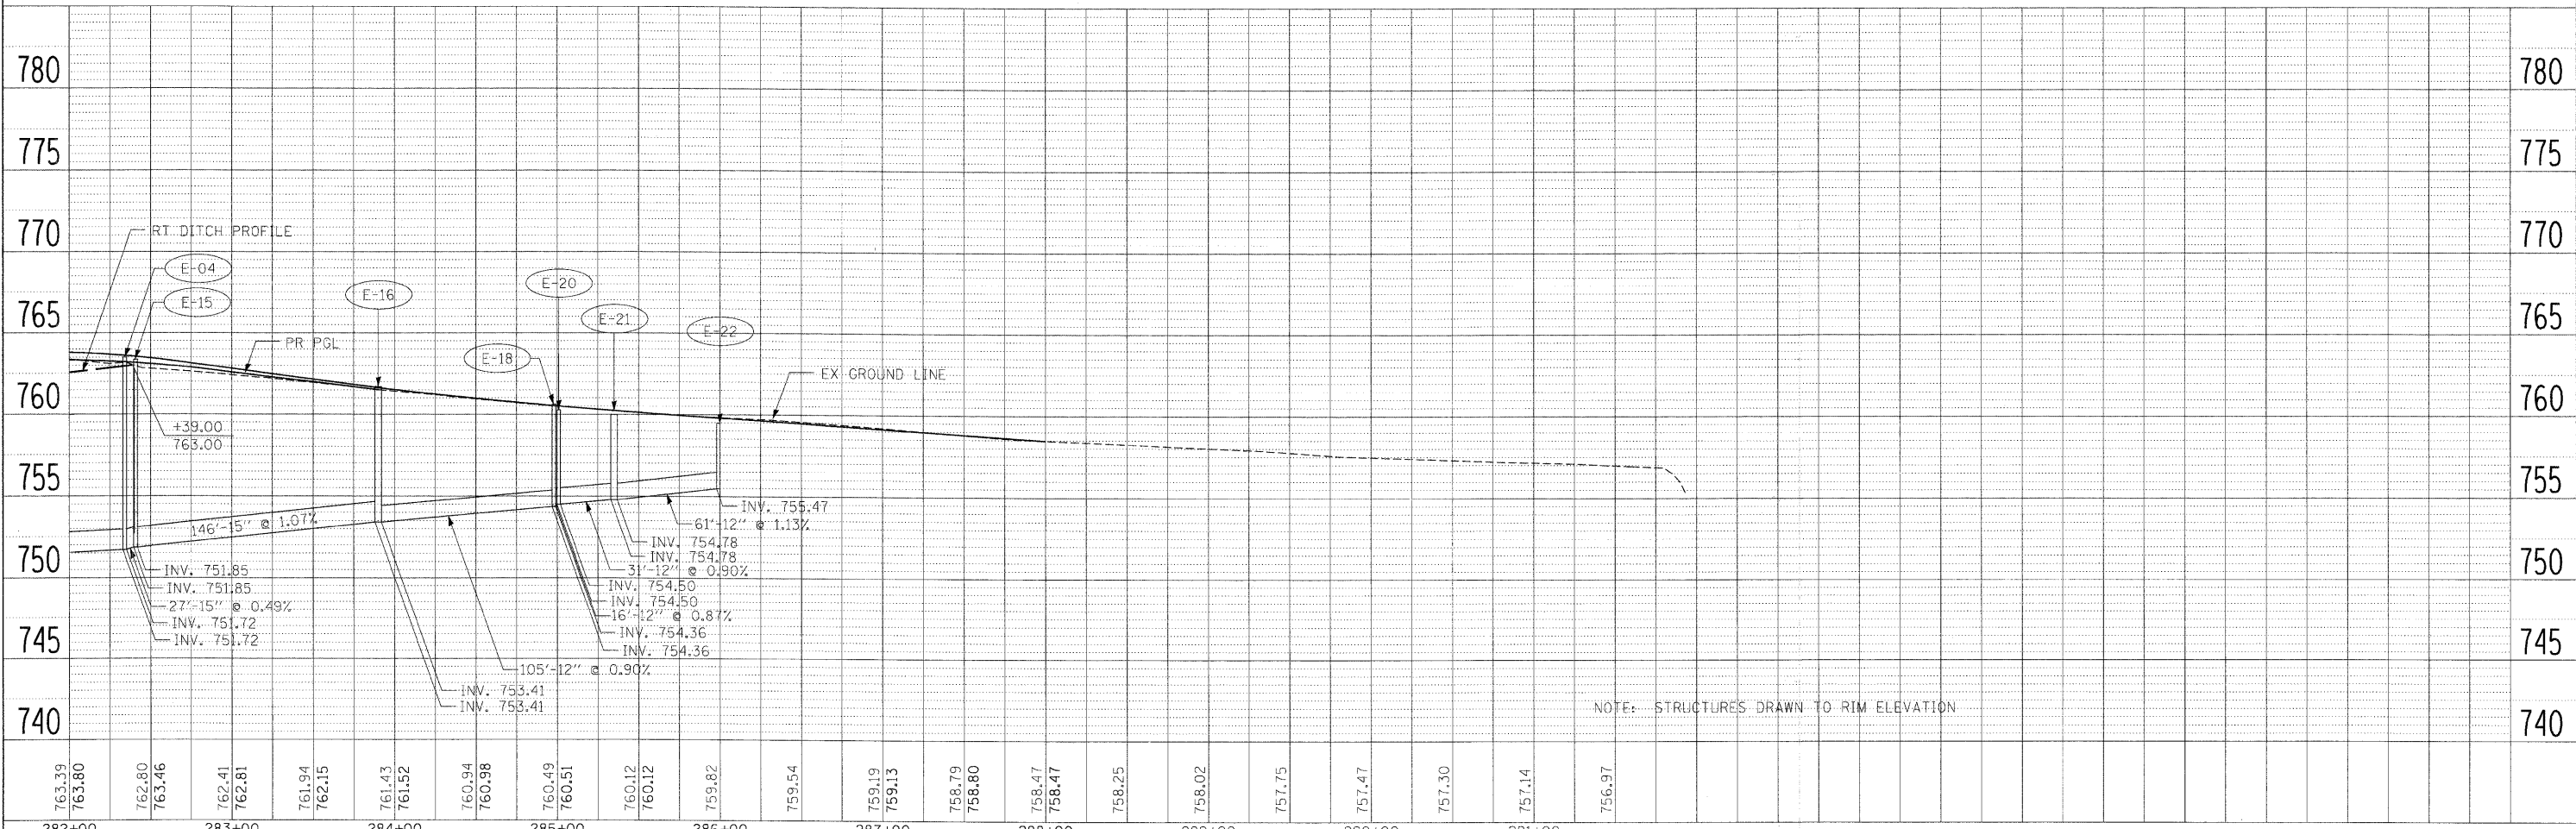
 


PLAN  
 REVISIONS  
 CHECKED  
 PLOTTED  
 DATE  
 BY  
 NO.

PROFILE  
 REVISIONS  
 CHECKED  
 PLOTTED  
 DATE  
 BY  
 NO.

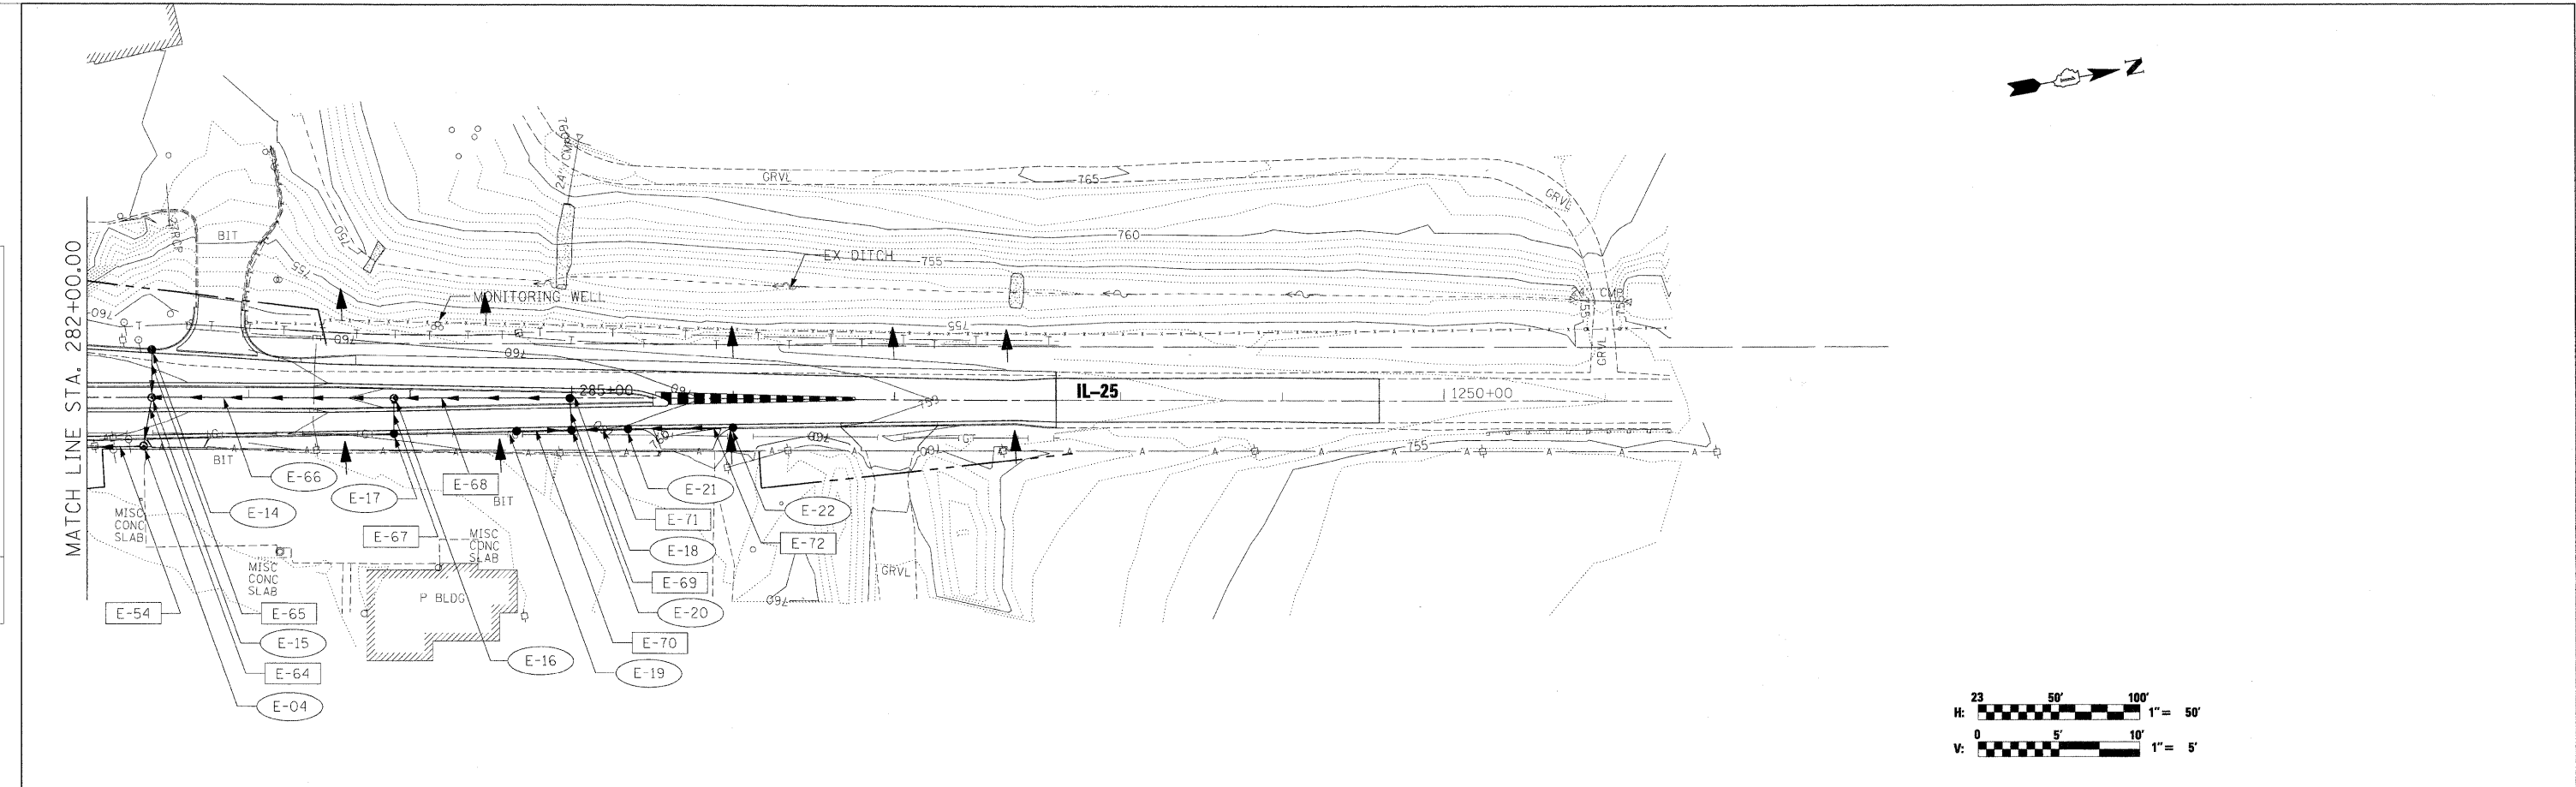

NOTE: STRUCTURES DRAWN TO RIM ELEVATION

FILE NAME =	USER NAME = #USER#	DESIGNED - TJR	REVISED -	<b>KANE COUNTY DIVISION OF TRANSPORTATION</b>	<b>DRAINAGE AND UTILITY PLAN AND PROFILE IL 25</b>	F.A. RTE.	SECTION	COUNTY	TOTAL SHEETS	SHEET NO.	
#FILES#	PLOT SCALE = 50.0000' / IN.	DRAWN - AAF	REVISED -			361	06-00214-15-BR	KANE/DUPAGE	545	163	
	PLOT DATE = 3/30/2009	CHECKED - JNR	REVISED -			CONTRACT NO. 63074					
		DATE - 3/31/09	REVISED -			FED. ROAD DIST. NO. ILLINOIS FED. AID PROJECT					