



PLAN	REVIEWED	DATE
	NOTED	
	ALIGNED	
	CHECKED	
	FILED	
	NO.	
	NO.	
	NO.	
	NO.	

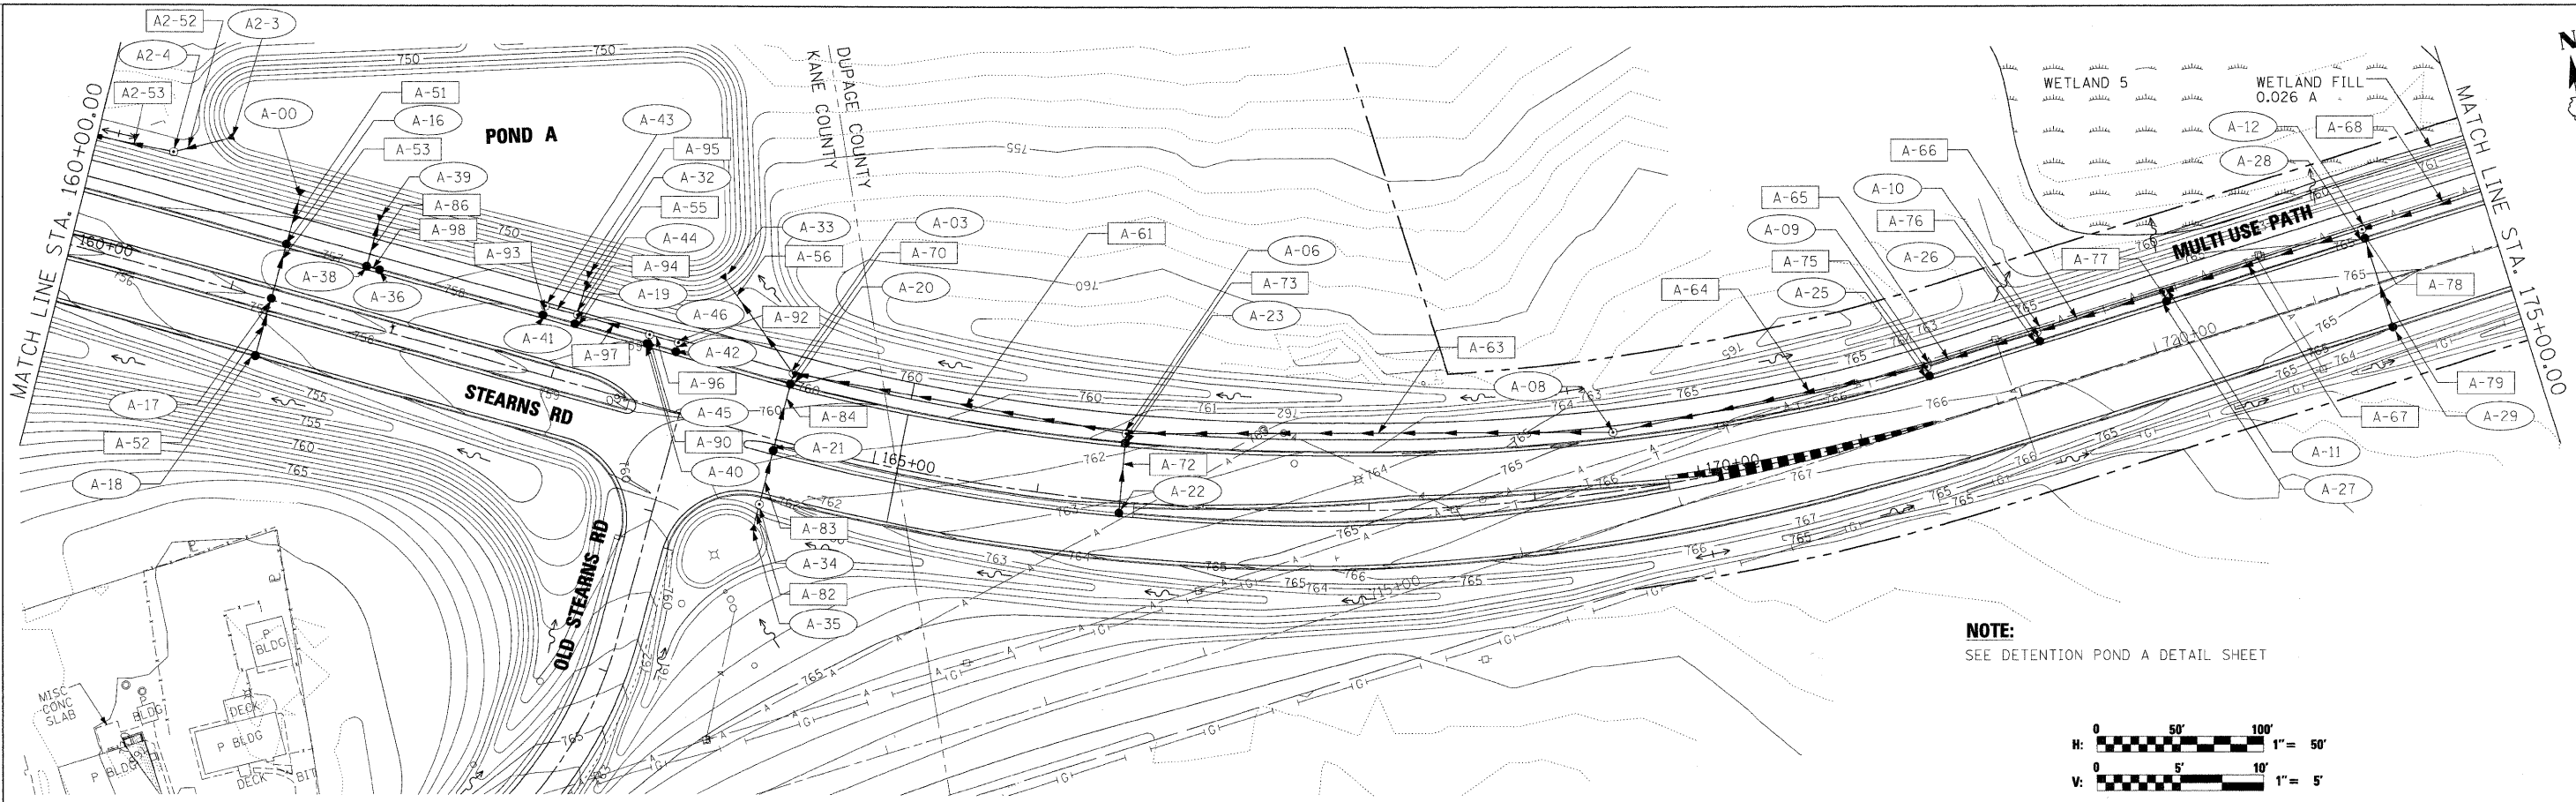

**NOTE:**  
SEE DETENTION POND A DETAIL SHEET



PROFILE	REVIEWED	DATE
	NOTED	
	GRADES	
	CHECKED	
	STRUCTURE	
	NO.	
	NO.	
	NO.	
	NO.	

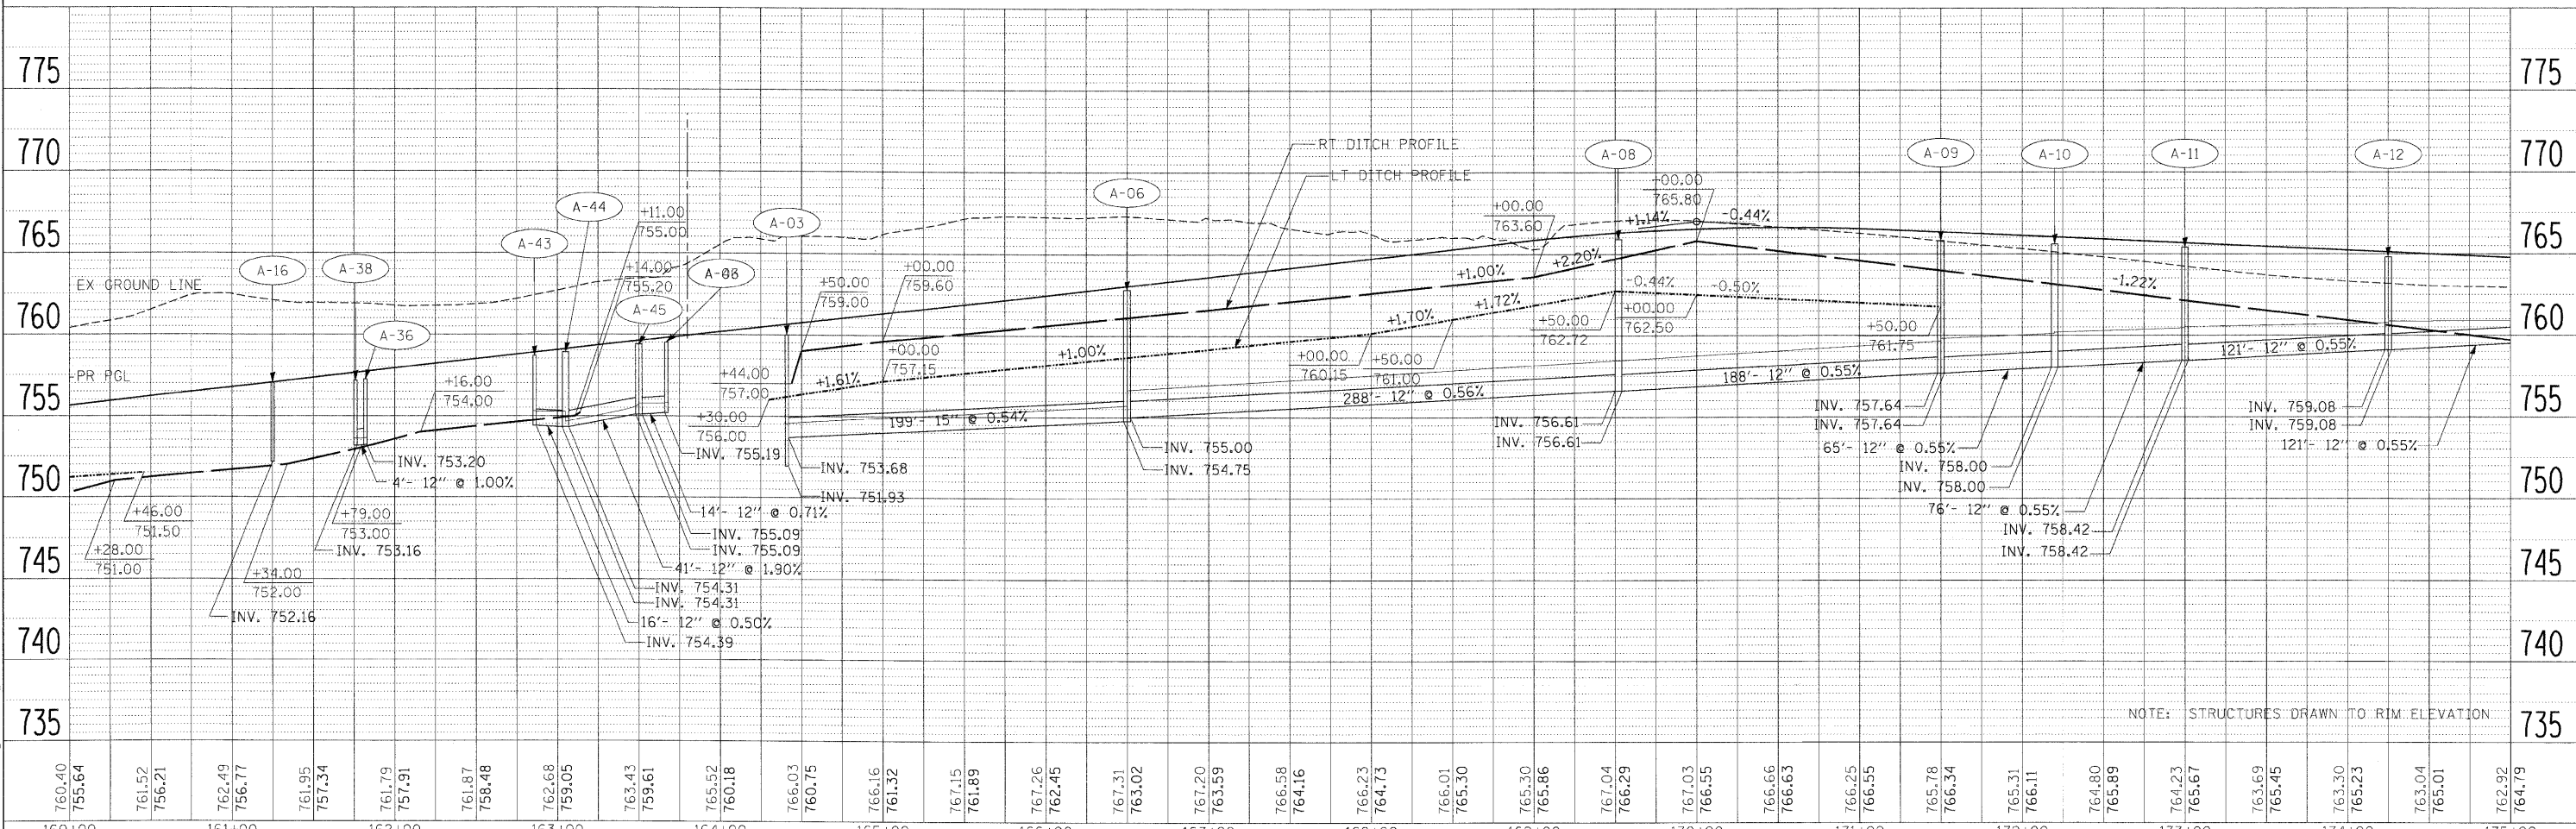

**NOTE:** STRUCTURES DRAWN TO RIM ELEVATION

FILE NAME =	USER NAME = #USER#	DESIGNED - TJR	REVISED -	<b>KANE COUNTY DIVISION OF TRANSPORTATION</b>	<b>DRAINAGE AND UTILITY PLAN AND PROFILE STEARNS ROAD</b>	F.A. RTE.	SECTION	COUNTY	TOTAL SHEETS	SHEET NO.	
#FILES#		DRAWN - AAF	REVISED -			361	06-00214-15-BR	KANE/DUPAGE	545	167	
		CHECKED - JNR	REVISED -			CONTRACT NO. 63074					
		DATE - 3/31/09	REVISED -			FED. ROAD DIST. NO. ILLINOIS FED. AID PROJECT					