
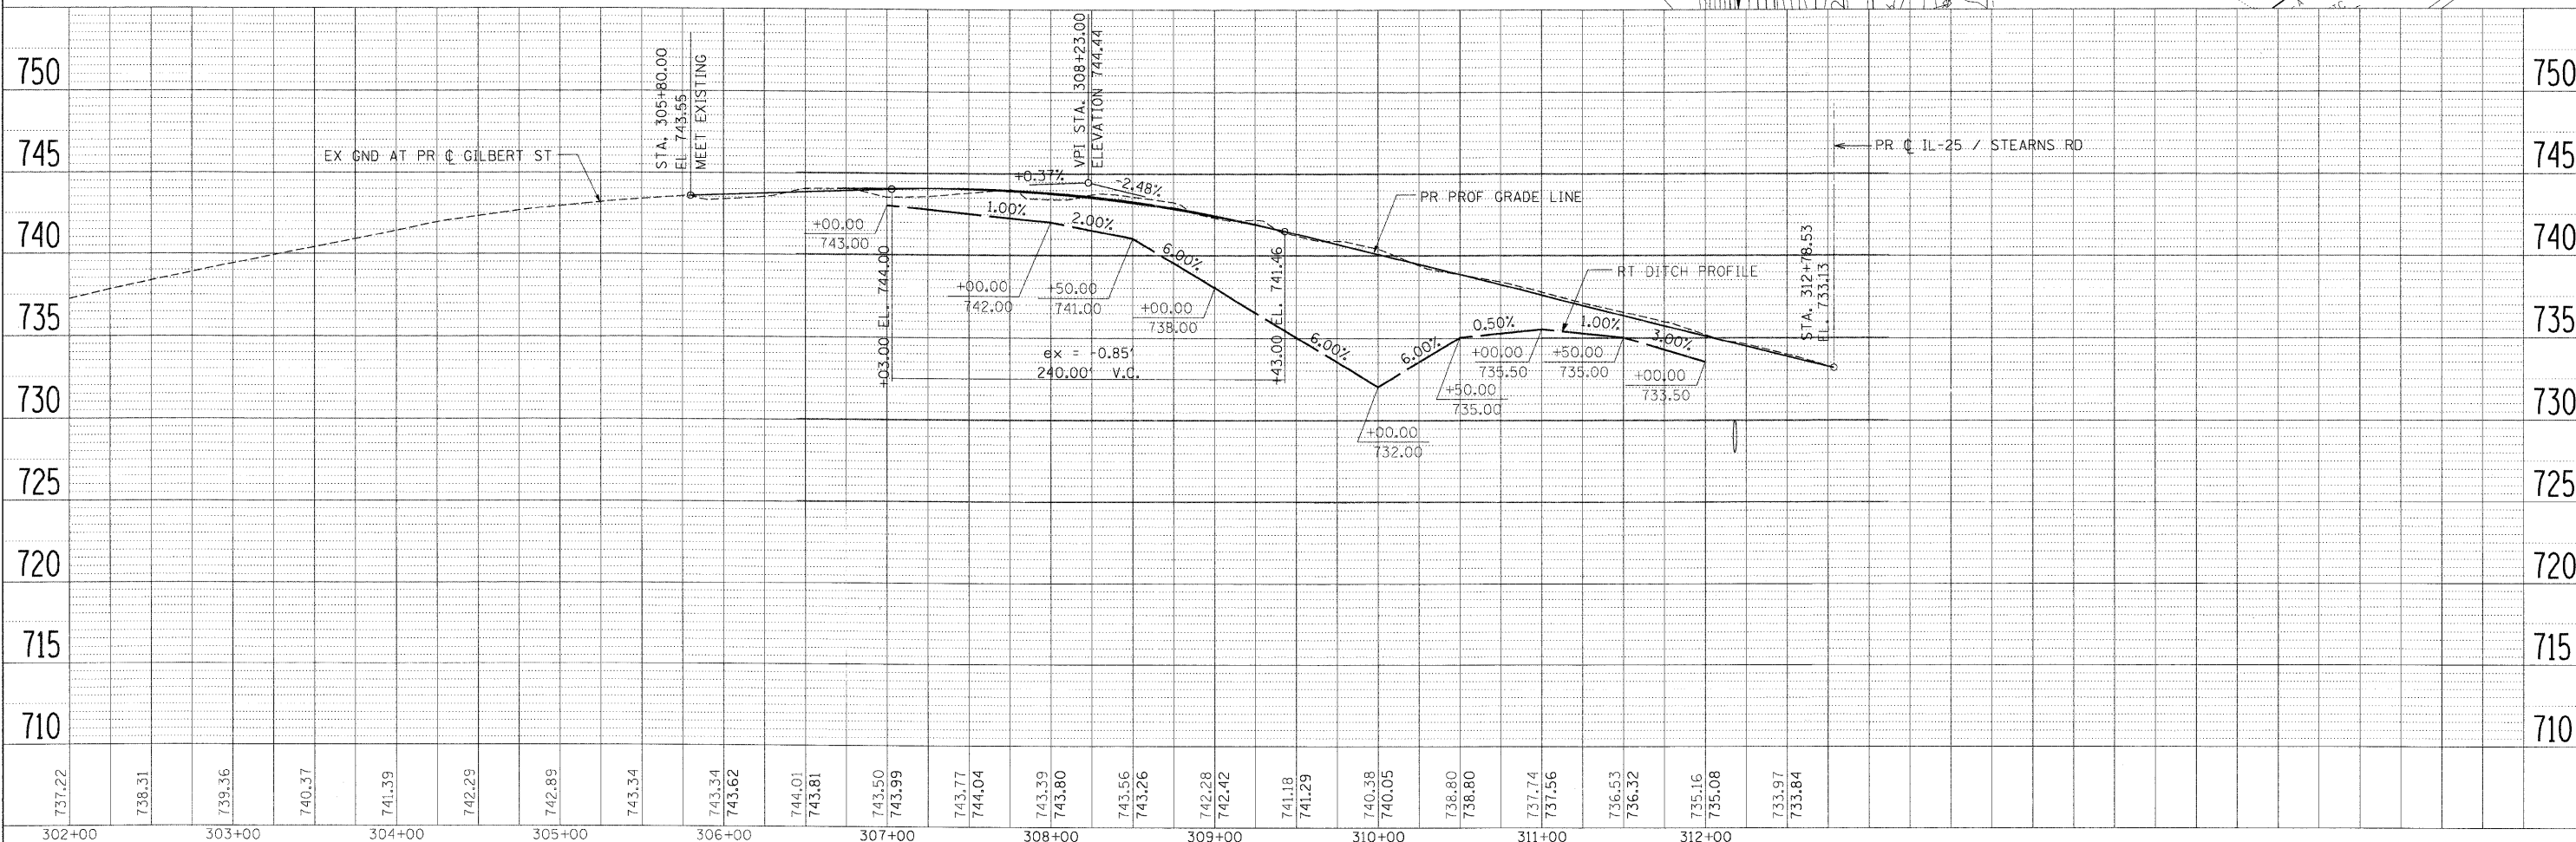


| | |
|----------|--|
| DATE | |
| BY | |
| REVIEWED | |
| PLANNED | |
| NOTED | |
| NO. | |
| NO. | |
| NO. | |

| | |
|----------|--|
| DATE | |
| BY | |
| REVIEWED | |
| PLANNED | |
| NOTED | |
| NO. | |
| NO. | |
| NO. | |

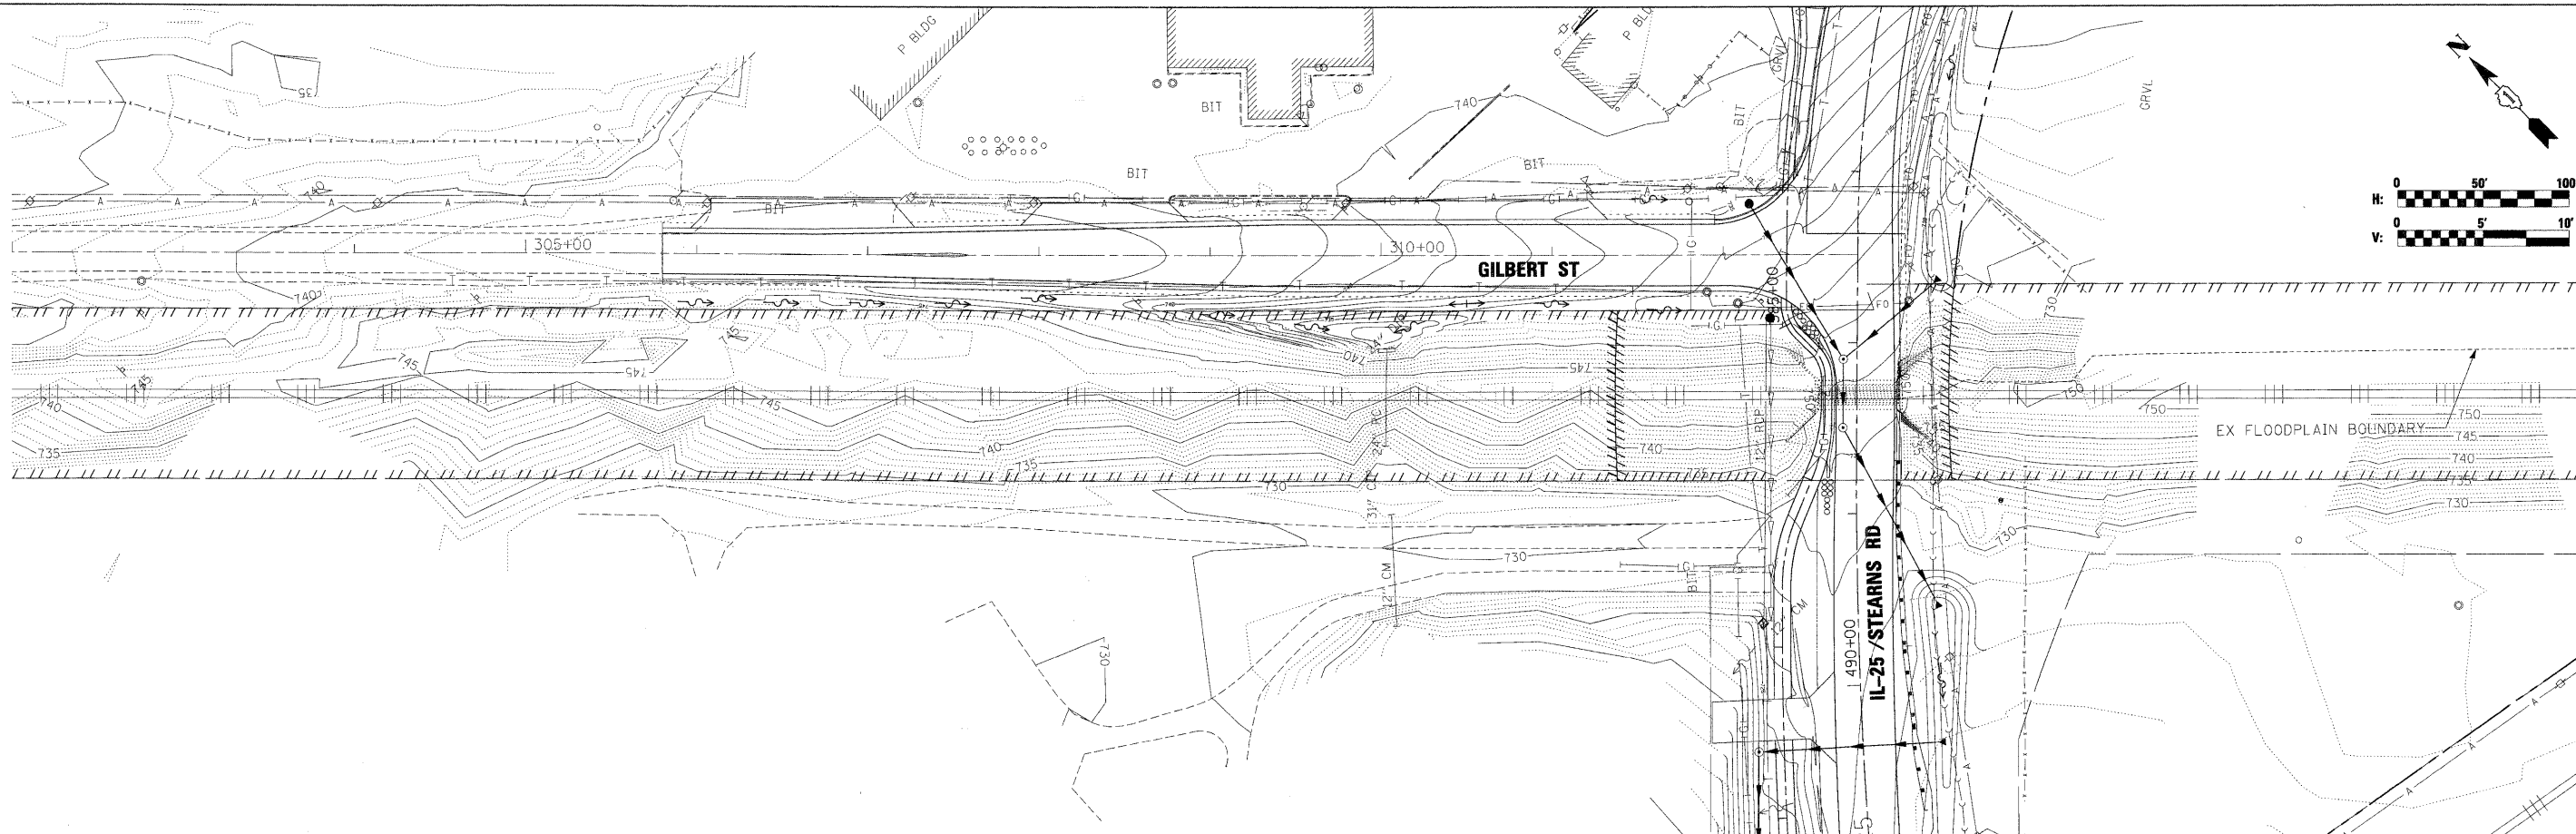

| | | | | | | | | | | | |
|-------------|-----------------------------|----------------|-----------|---|---|---|----------------|-------------|--------------|-----------|--|
| FILE NAME = | USER NAME = #USER# | DESIGNED - TJR | REVISED - | KANE COUNTY DIVISION OF TRANSPORTATION | DRAINAGE AND UTILITY PLAN AND PROFILE GILBERT STREET | F.A. RTE. | SECTION | COUNTY | TOTAL SHEETS | SHEET NO. | |
| #FILES# | PLOT SCALE = 50.0000' / IN. | DRAWN - AAF | REVISED - | | | 361 | 06-00214-15-BR | KANE/DUPAGE | 545 | 171 | |
| | PLOT DATE = 3/30/2009 | CHECKED - JNR | REVISED - | | | CONTRACT NO. 63074 | | | | | |
| | | DATE - 3/31/09 | REVISED - | | | FED. ROAD DIST. NO. ILLINOIS FED. AID PROJECT | | | | | |