
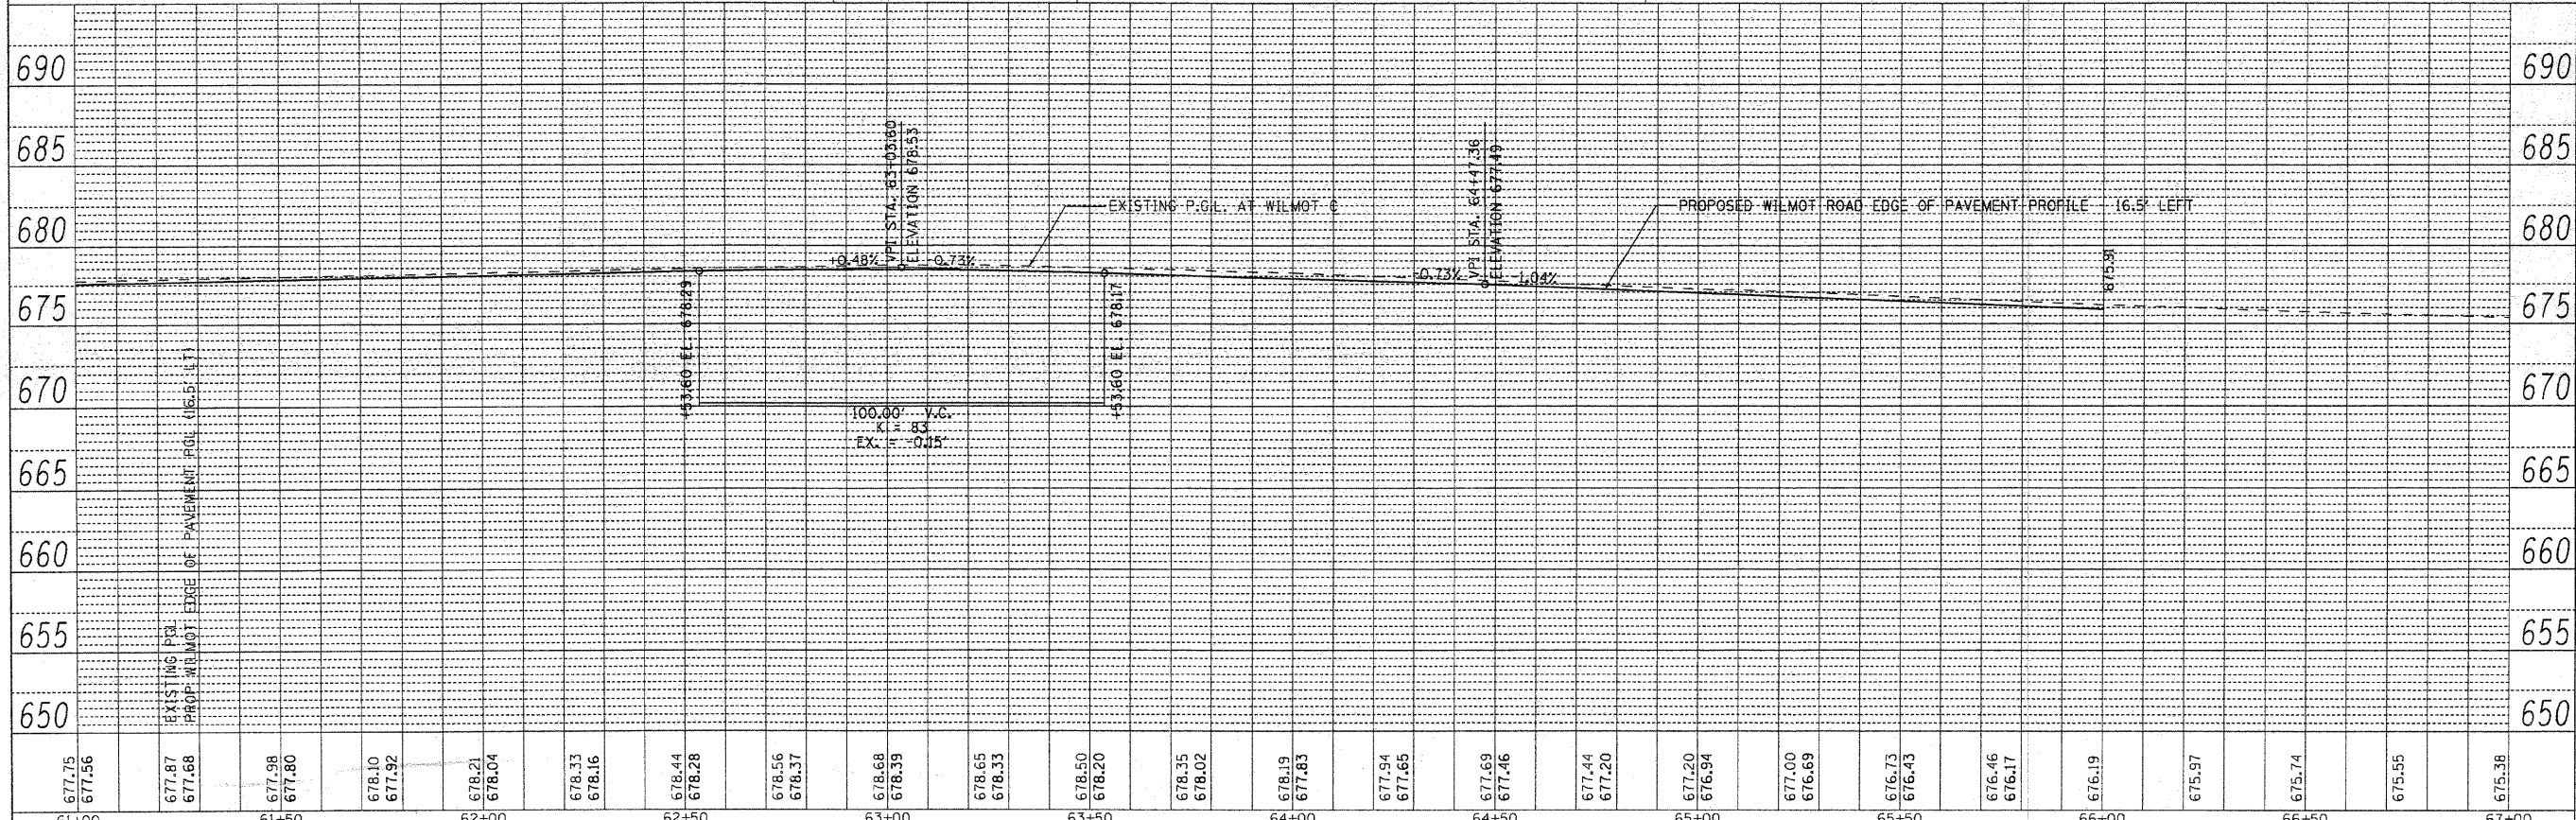


DATE	
BY	
PLAN	
SURVEYED	CHECKED
ALIGNED	CHECKED
NOTED	CHECKED
NO.	

DATE	
BY	
PROFILE	
SURVEYED	CHECKED
PLOTTED	CHECKED
NO.	
NO.	
NO.	
NO.	

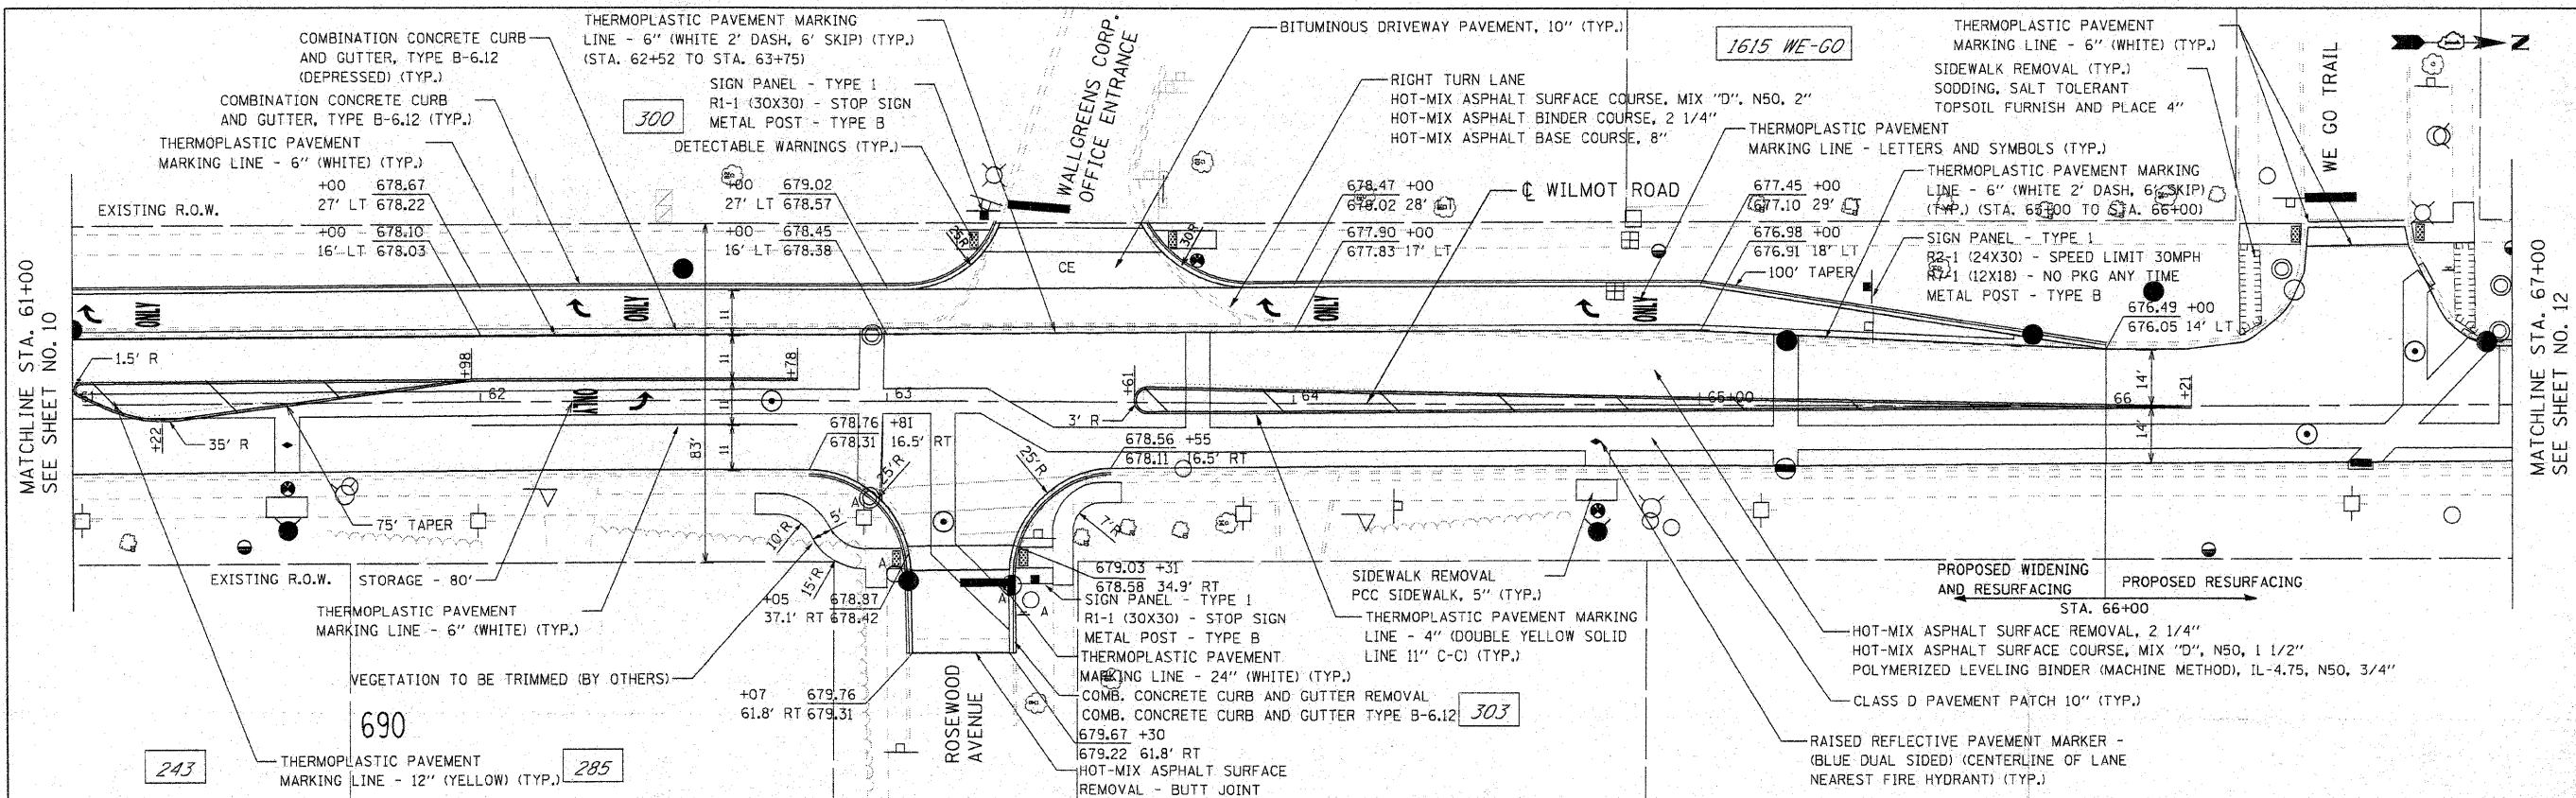

61+00	61+50	62+00	62+50	63+00	63+50	64+00	64+50	65+00	65+50	66+00	66+50	67+00																															
677.75	677.56	677.98	677.80	678.10	677.92	678.21	678.04	678.33	678.16	678.44	678.28	678.56	678.37	678.68	678.49	678.65	678.33	678.50	678.20	678.35	678.02	678.19	677.83	677.94	677.65	677.69	677.46	677.44	677.20	677.20	676.94	676.69	677.00	676.69	676.73	676.43	676.46	676.17	676.19	675.97	675.74	675.55	675.38

USER NAME = ogutowski DESIGNED - EPS REVISED -
 DRAWN - AL REVISED -
 CHECKED - CLG REVISED -
 DATE - 4-7-2009 REVISED -

VILLAGE OF DEERFIELD
WILMOT ROAD (GORDON TERRACE TO DEERFIELD ROAD)

PROPOSED PLAN AND PROFILE
 SCALE: 1" = 20' SHEET NO. 11 OF 55 SHEETS STA. 61+00 TO STA. 67+00

F.A.U. NO.	SECTION	COUNTY	TOTAL SHEETS	SHEET NO.
2718	07-00080-00-WR	LAKE	55	11
FED. ROAD DIST. NO.		ILLINOIS FED. AID PROJECT		CONTRACT NO. 63124

FILE NAME = N:\PROJ\3328\Phase II\Design\ProposedPlan\3328-Prop04.dgn