
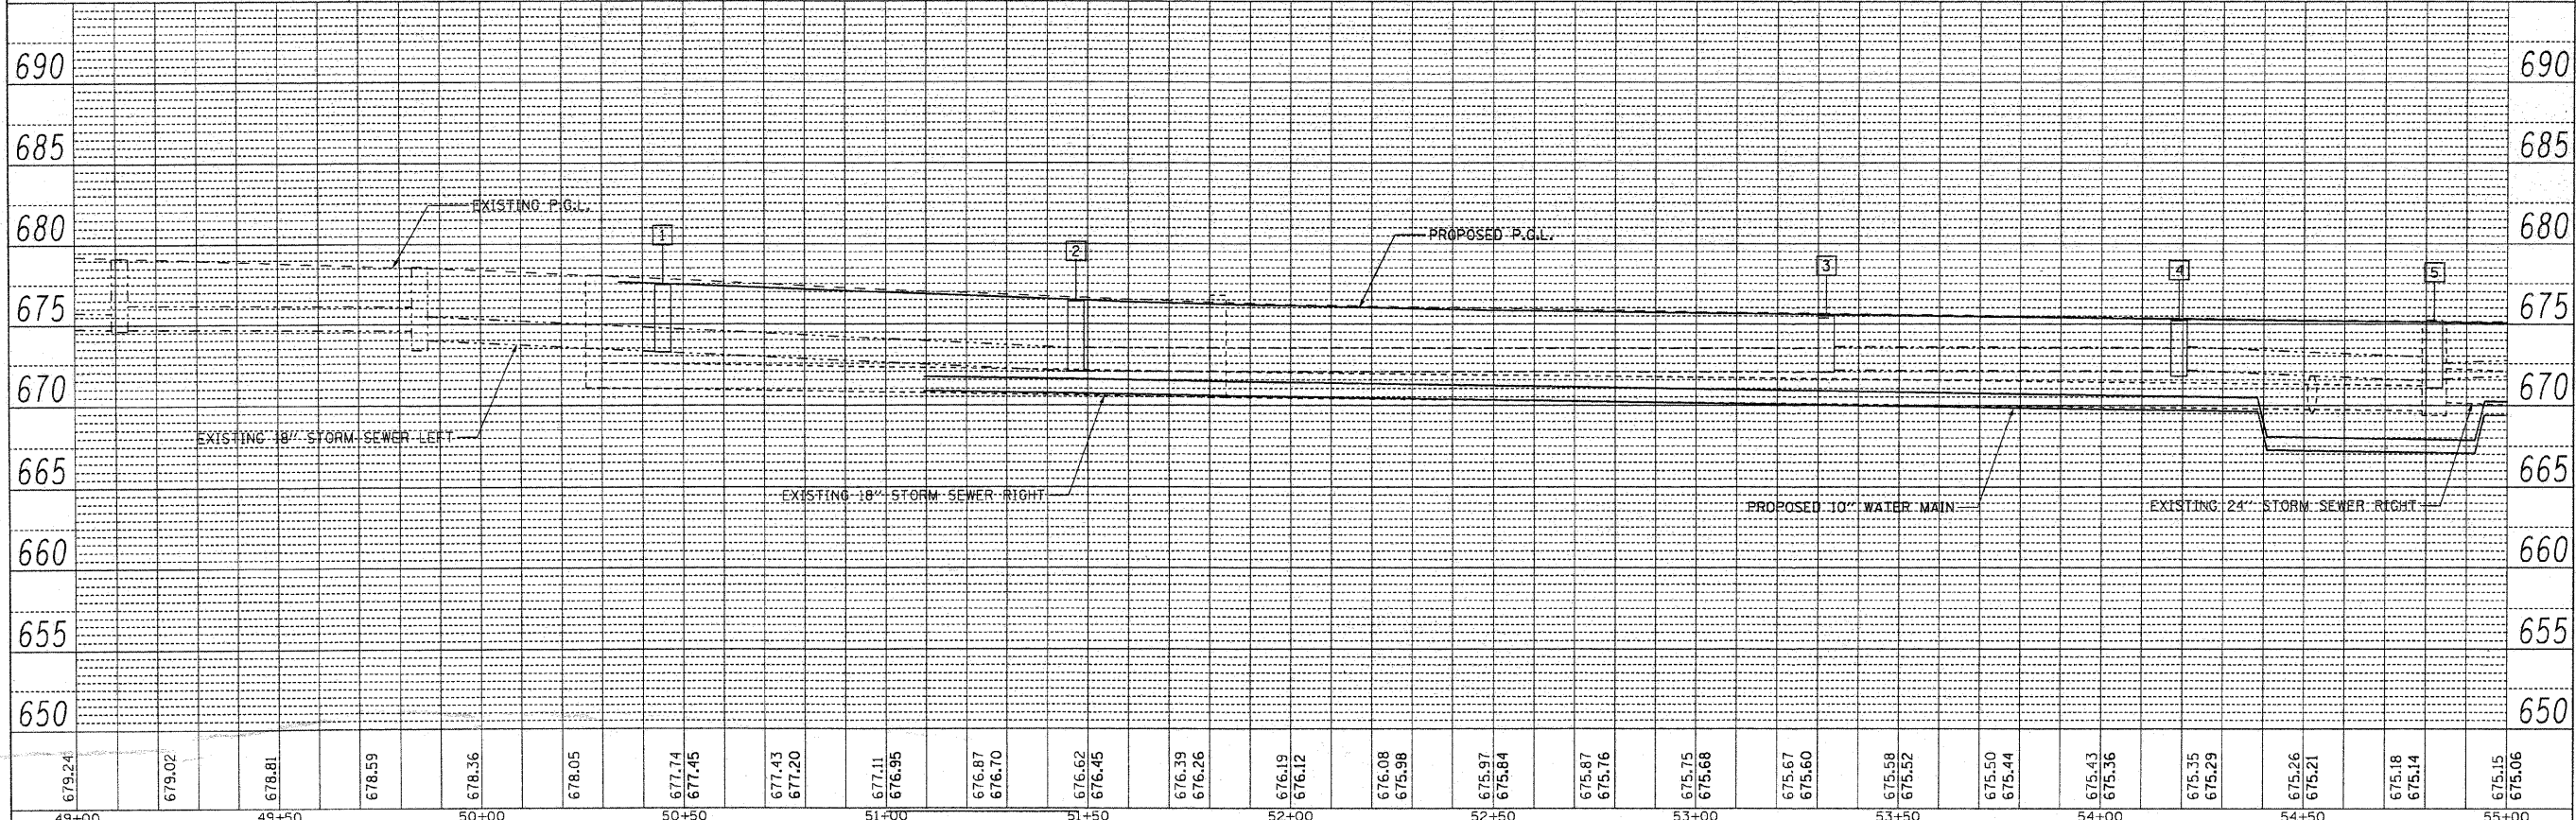


DATE	
BY	
PLAN	
NO. OF SHEETS	
NO. OF SHEETS CHECKED	
NO. OF SHEETS PLotted	
NO. OF SHEETS REVISIONS	
NO. OF SHEETS APPROVED	
NO. OF SHEETS REVISIONS	
NO. OF SHEETS APPROVED	

DATE	
BY	
PROFILE	
NO. OF SHEETS	
NO. OF SHEETS CHECKED	
NO. OF SHEETS PLOTTED	
NO. OF SHEETS REVISIONS	
NO. OF SHEETS APPROVED	
NO. OF SHEETS REVISIONS	
NO. OF SHEETS APPROVED	

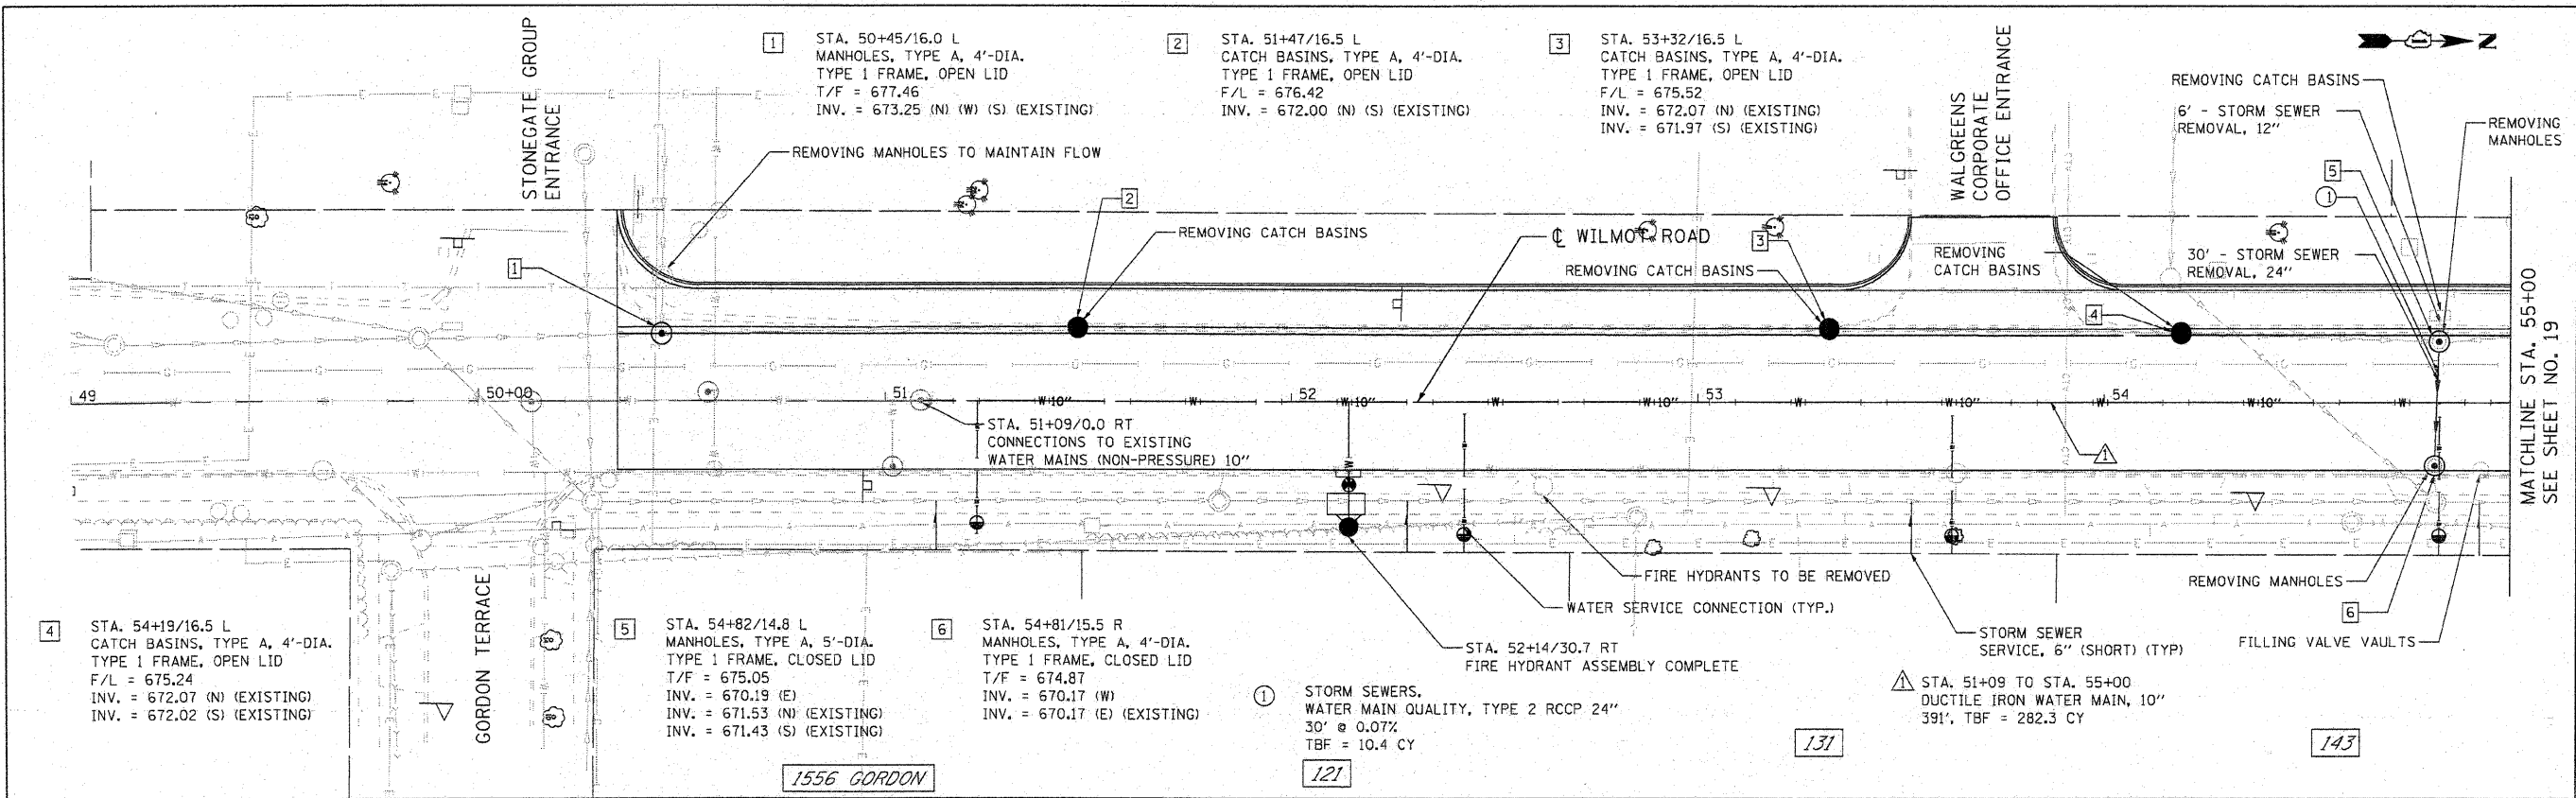

679.24	679.02	678.81	678.59	678.36	678.05	677.74	677.45	677.43	677.20	677.11	676.95	676.87	676.70	676.62	676.45	676.39	676.26	676.19	676.12	676.08	675.98	675.97	675.84	675.87	675.76	675.75	675.68	675.67	675.60	675.58	675.52	675.50	675.44	675.43	675.36	675.35	675.29	675.26	675.21	675.18	675.14	675.15	675.06			
49+00	49+50	50+00	50+50	51+00	51+50	52+00	52+50	53+00	53+50	54+00	54+50	55+00																																		

USER NAME	DESIGNED	EPS	REVISED	
PLOT SCALE = 20,0000' / IN.	DRAWN	AL	REVISED	
PLOT DATE = 5/13/2009	CHECKED	CLG	REVISED	
DATE	4-7-2009	REVISED		

VILLAGE OF DEERFIELD
WILMOT ROAD (GORDON TERRACE TO DEERFIELD ROAD)

PROPOSED DRAINAGE PLAN
 SCALE: 1" = 20' SHEET NO. 18 OF 55 SHEETS STA. 49+00 TO STA. 55+00

F.A.U. RTE.	SECTION	COUNTY	TOTAL SHEETS	SHEET NO.
2718	07-00080-00-WR	LAKE	55	18
CONTRACT NO. 63124			ILLINOIS FED. AID PROJECT	